


F.A.P. RTE.	SECTION	COUNTY	TOTAL SHEETS	SHEET NO.
310		MADISON	452	442
STA. 1+200.000		TO STA. 1+225.000		
FED. ROAD DIST. NO.		ILLINOIS FED. AID PROJECT		
SECTION 60-14		SECTION 60-14-1B		

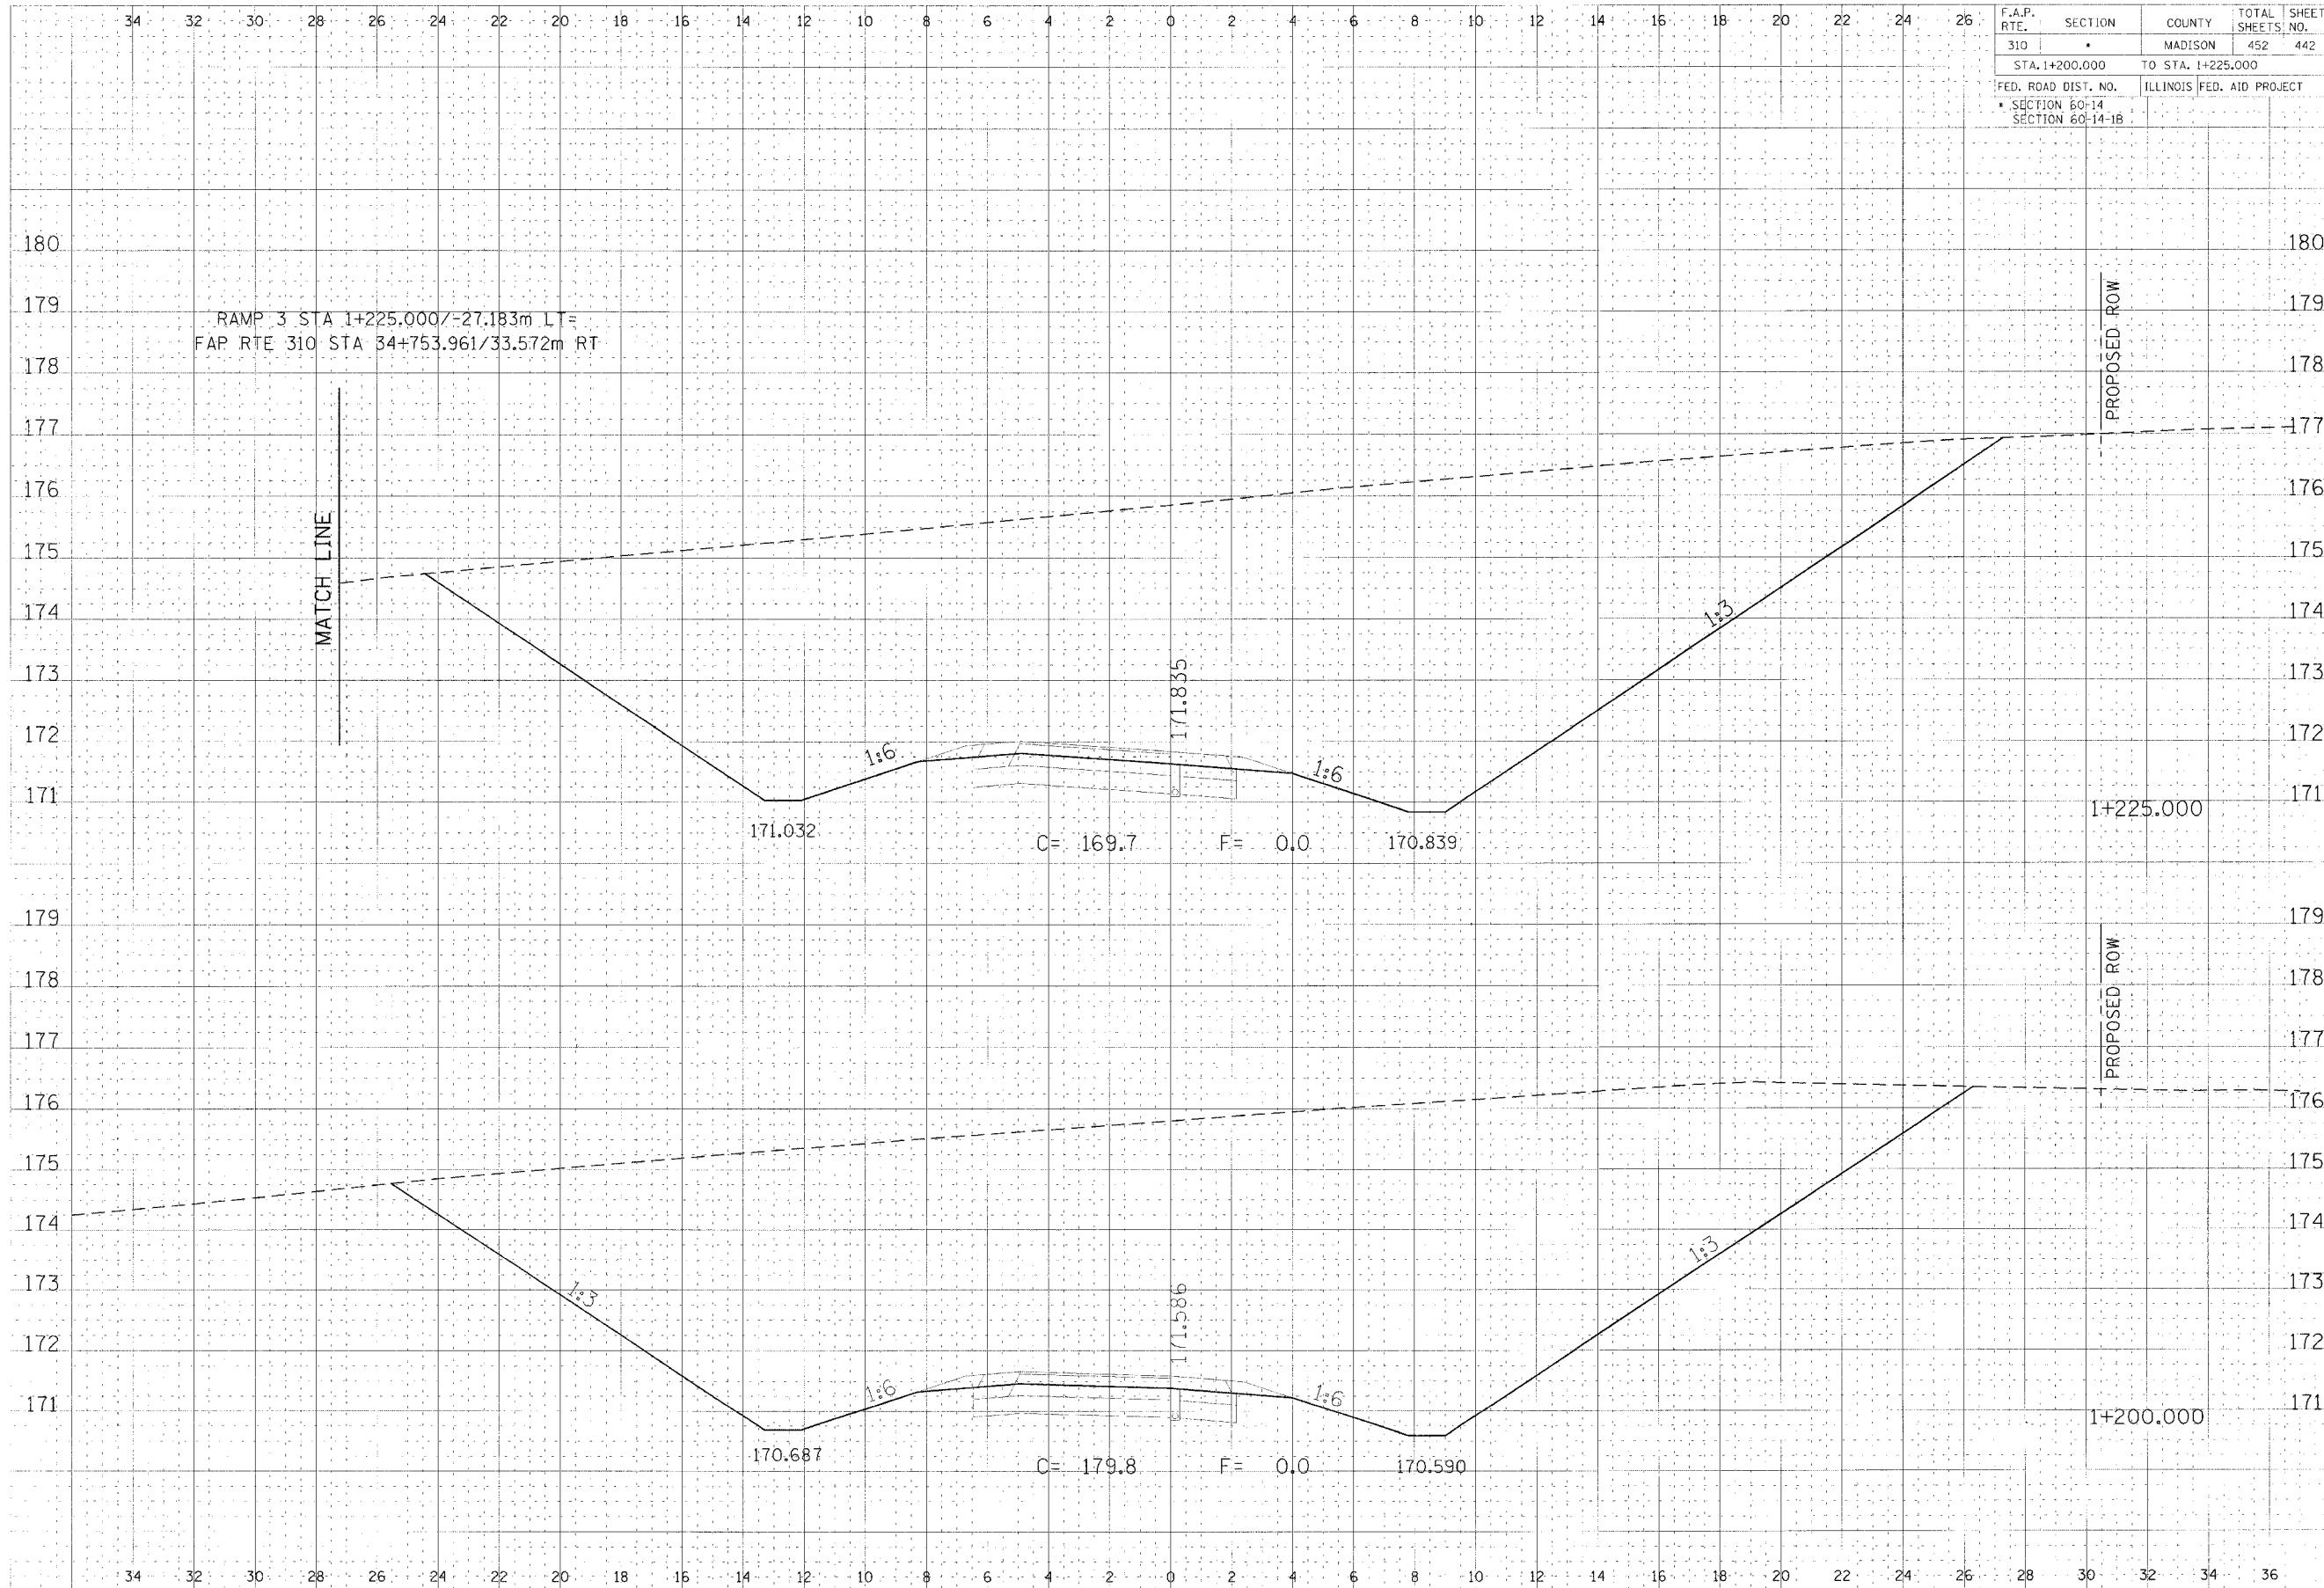

RAMP 3 STA 1+225.000/-27.183m LT=  
 FAP RTE 310 STA 34+753.961/33.572m RT

MATCH LINE

PROPOSED ROW

PROPOSED ROW

1+225.000

1+200.000

RAMP 3 CROSS SECTION, STA 1+200.000 TO STA 1+225.000

DATE	
BY	
CHECKED	
DESIGNED	
APPROVED	
SCALE	
TITLE	
PROJECT	
NO.	

DATE	
BY	
CHECKED	
DESIGNED	
APPROVED	
SCALE	
TITLE	
PROJECT	
NO.	