


F.A.P. RTE.	SECTION	COUNTY	TOTAL SHEETS	SHEET NO.
103	27-3BR	ST. CLAIR	22	12
STA. 85+32 TO STA. 86+08				
FED. ROAD DIST. NO.	ILLINOIS	FED. AID PROJECT		
		CONTRACT NO. 76411		

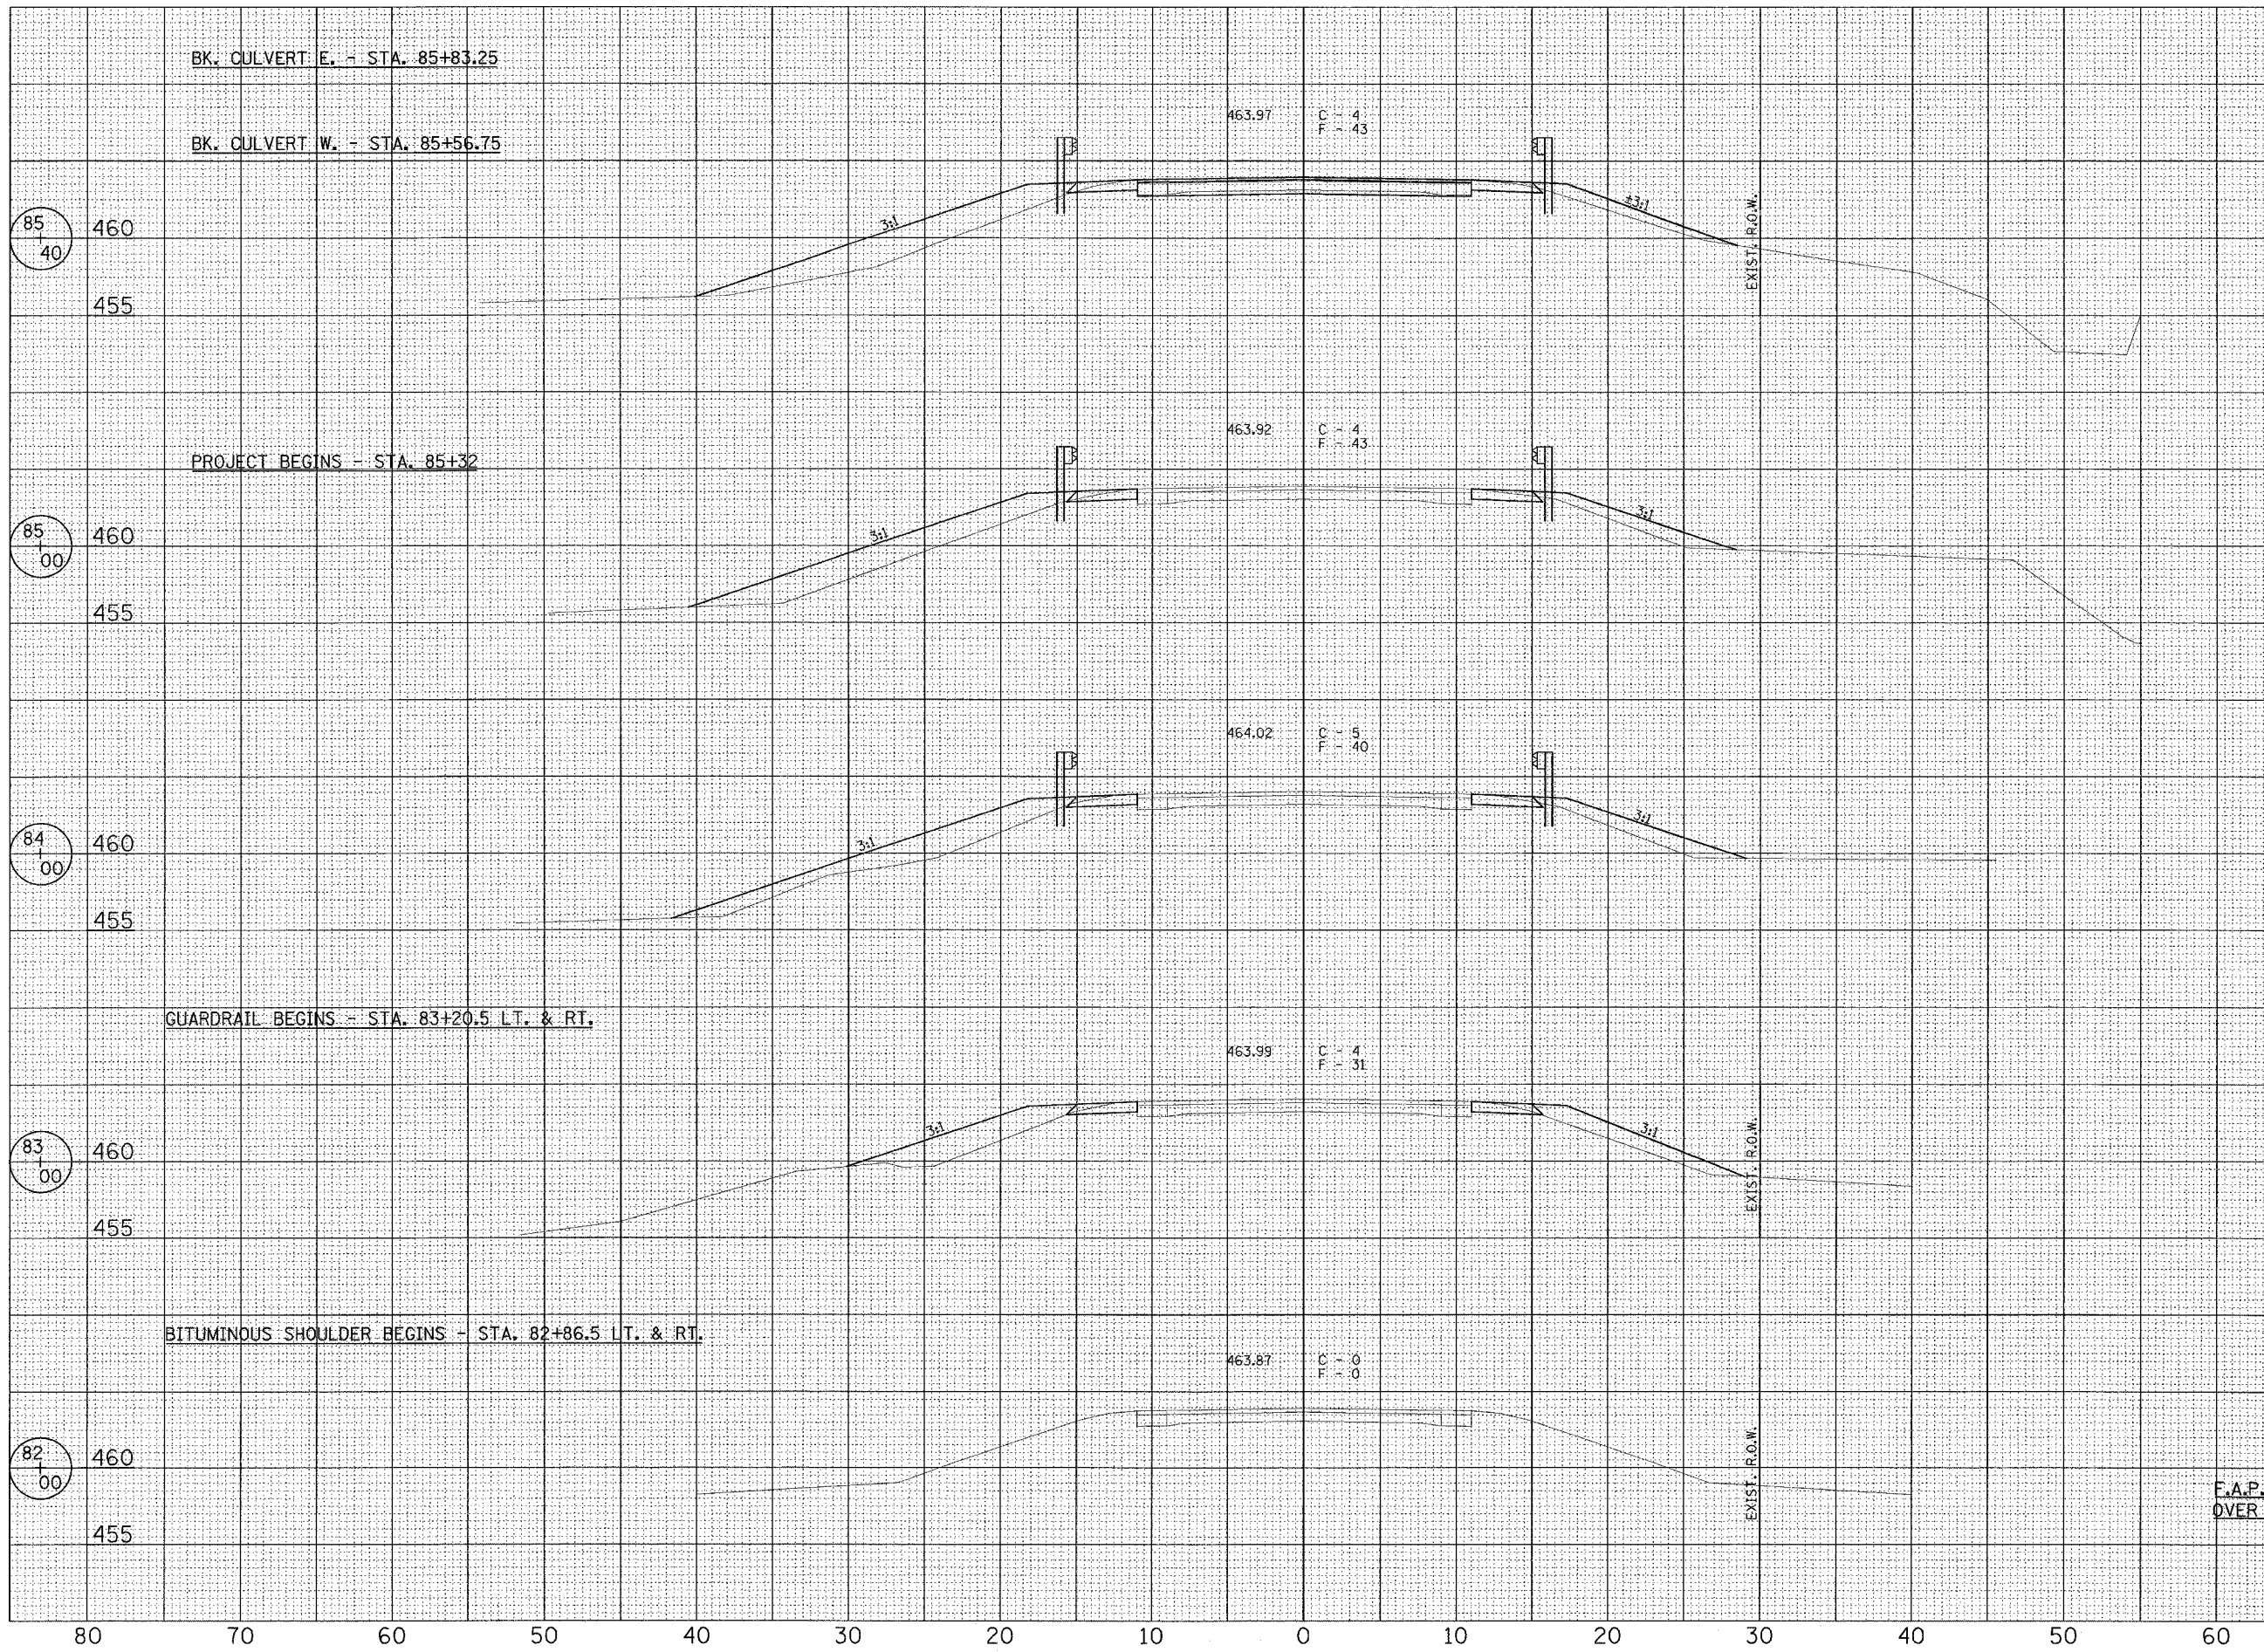

FINAL SURVEY	DATE
NOTED	BY
PLOTTED	
TEMP. PLATE	
NO. AREAS CHECKED	

ORIGINAL SURVEY	DATE
NOTED	BY
PLOTTED	
TEMP. PLATE	
NO. AREAS CHECKED	

PLOT DATE = 3/24/2006
 PLOTTED BY = [Name]
 PLOTTED AT = [Location]
 PLOTTED ON = [Paper]
 PLOTTED AT SCALE = [Scale]
 PLOTTED BY = [Name]

CROSS SECTIONS
 F.A.P. ROUTE 103 (OLD IL. ROUTE 13)
 OVER TRIBUTARY OF RICHLAND CREEK
 SECTION 27-3BR
 ST. CLAIR COUNTY
 STA. 85+70
 S.N. 082-2042