

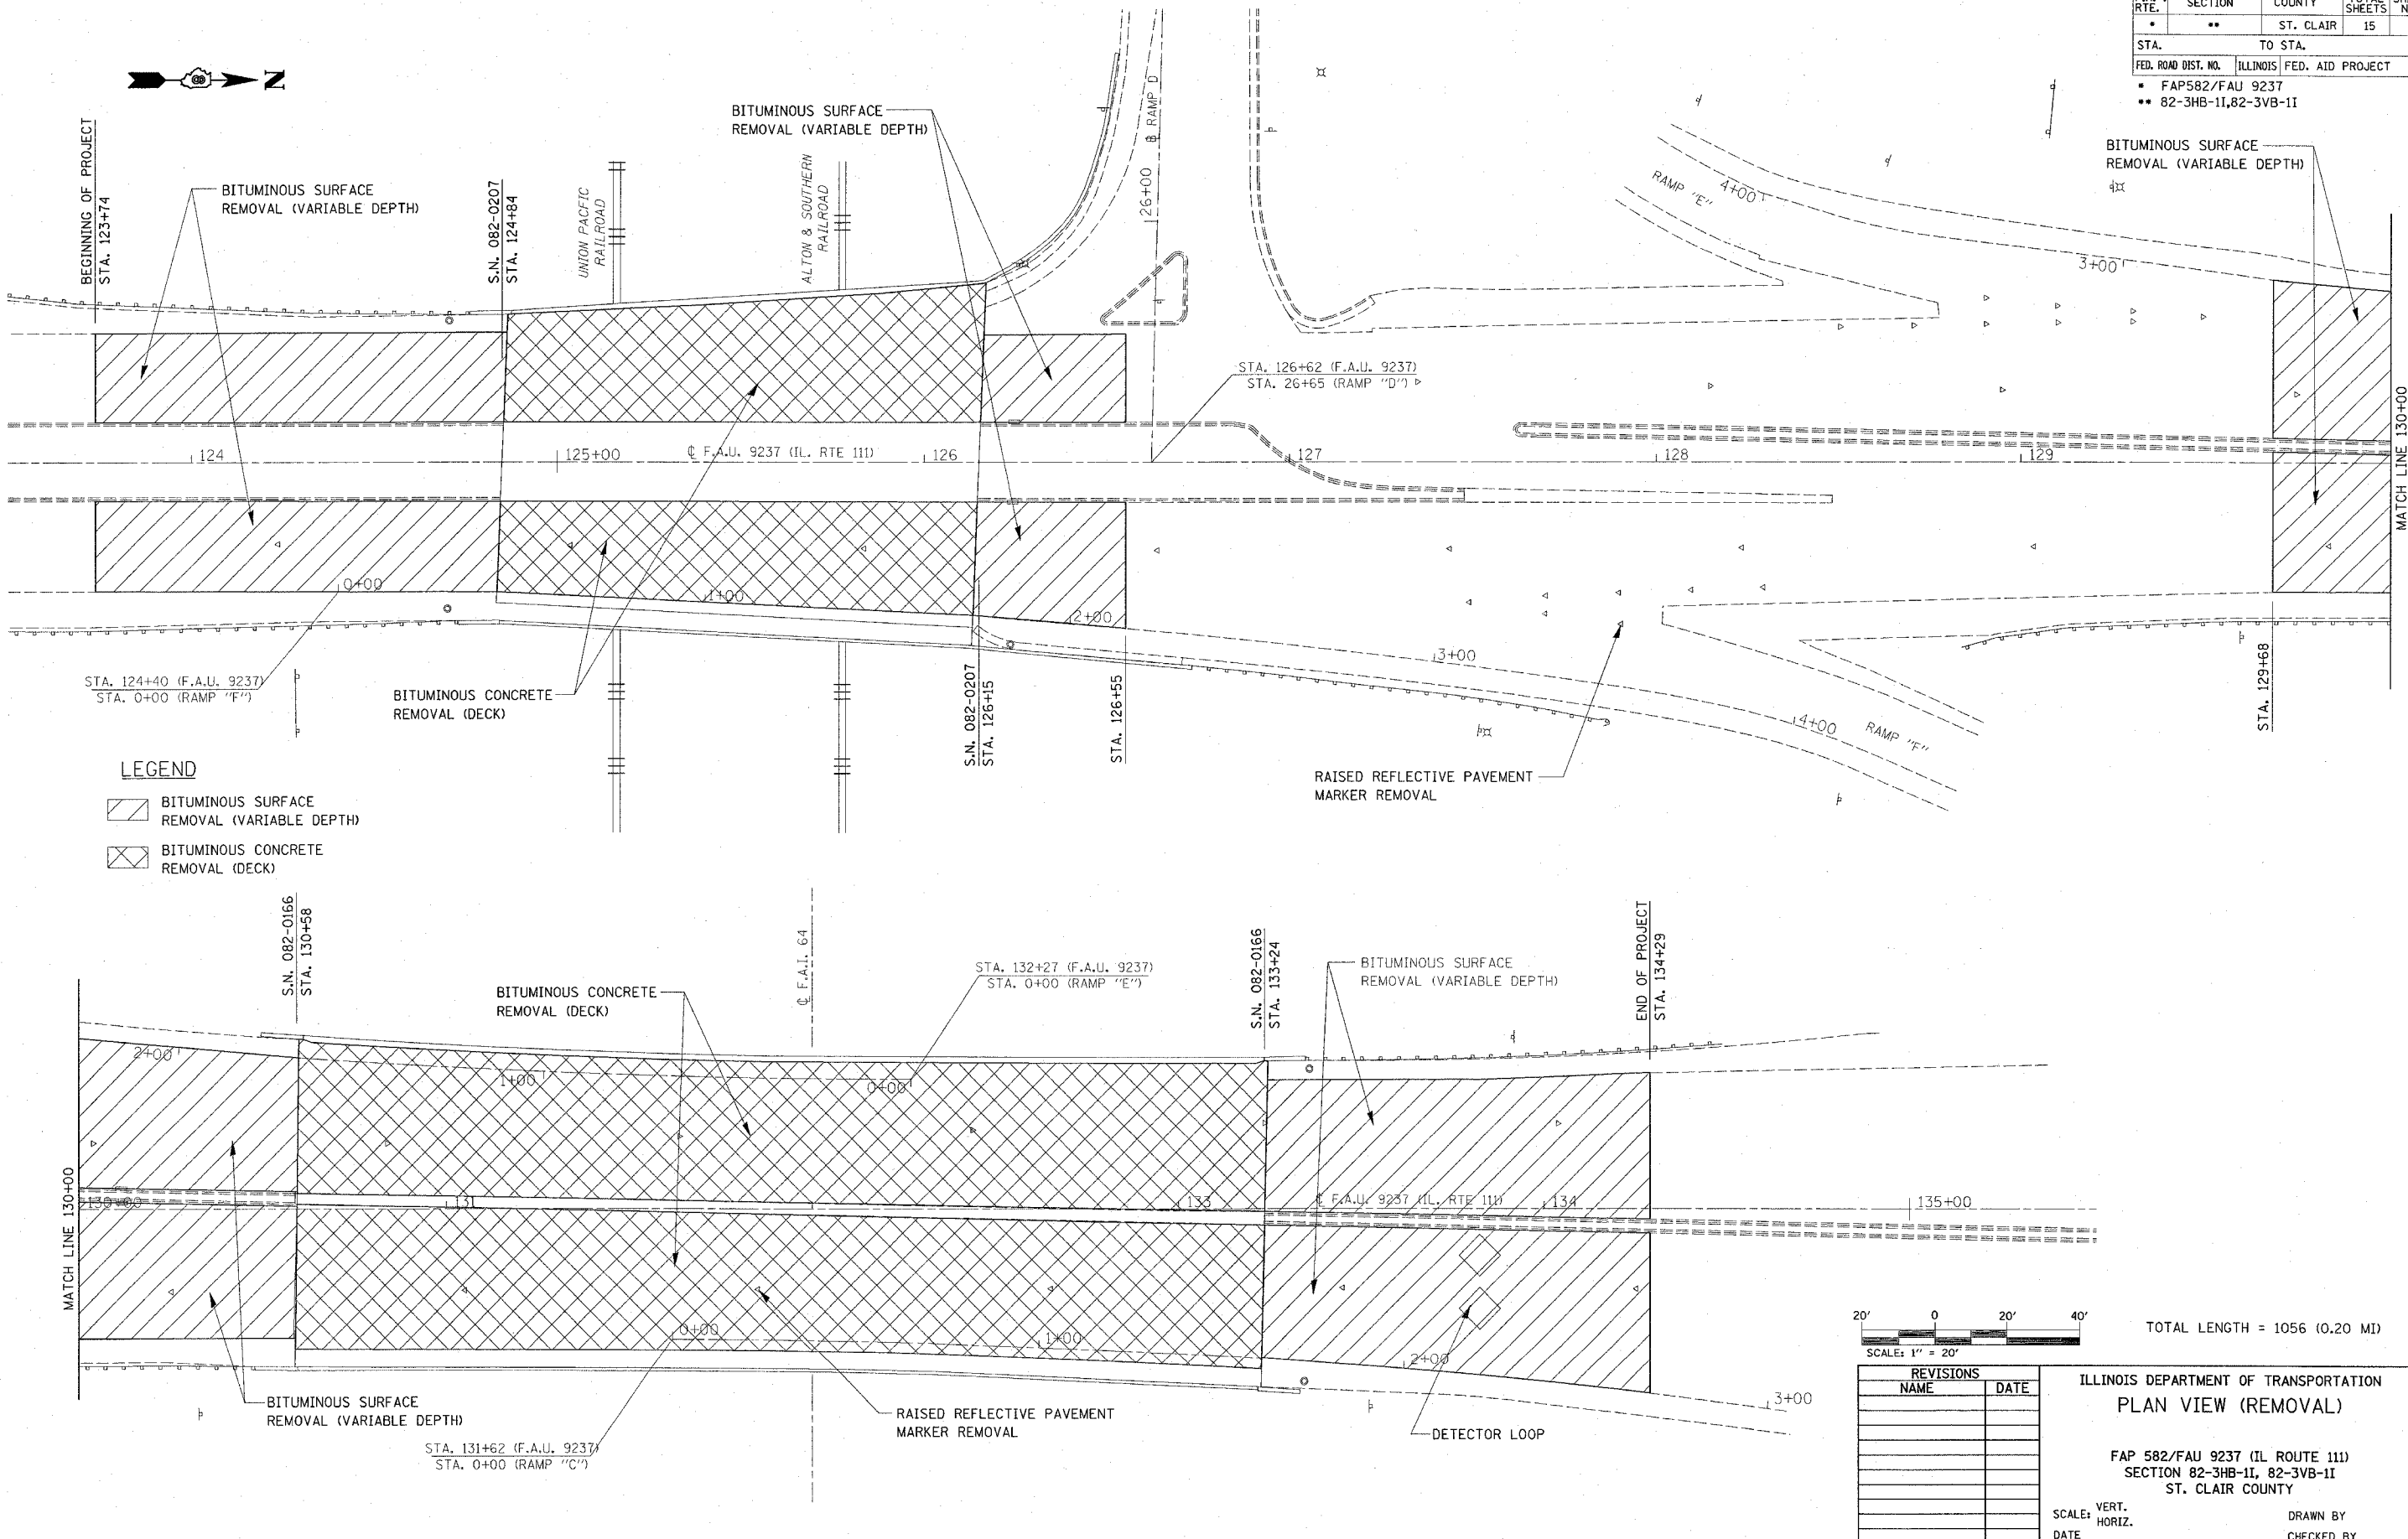


F.A. RTE.	SECTION	COUNTY	TOTAL SHEETS	SHEET NO.
•	••	ST. CLAIR	15	7
STA.		TO STA.		
FED. ROAD DIST. NO.	ILLINOIS	FED. AID PROJECT		
• FAP582/FAU 9237 • 82-3HB-II, 82-3VB-II				

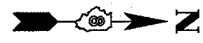

LEGEND

	BITUMINOUS SURFACE REMOVAL (VARIABLE DEPTH)
	BITUMINOUS CONCRETE REMOVAL (DECK)

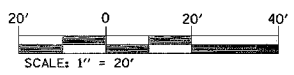

TOTAL LENGTH = 1056 (0.20 MI)

REVISIONS	
NAME	DATE

ILLINOIS DEPARTMENT OF TRANSPORTATION
PLAN VIEW (REMOVAL)
 FAP 582/FAU 9237 (IL ROUTE 111)
 SECTION 82-3HB-II, 82-3VB-II
 ST. CLAIR COUNTY

SCALE: VERT. _____
 HORIZ. _____
 DATE _____

DRAWN BY _____
 CHECKED BY _____

DATE: _____
 FILE NAME: _____
 PLOT SCALE: _____
 REFERENCE: _____