




F.A. RTE.	SECTION	COUNTY	TOTAL SHEETS	SHEET NO.
•	••	ST. CLAIR	15	14
STA.		TO STA.		
FED. ROAD DIST. NO.		ILLINOIS FED. AID PROJECT		
• FAP 582/FAU 9237				
•• 82-3HB-1I, 82-3VB-1I				

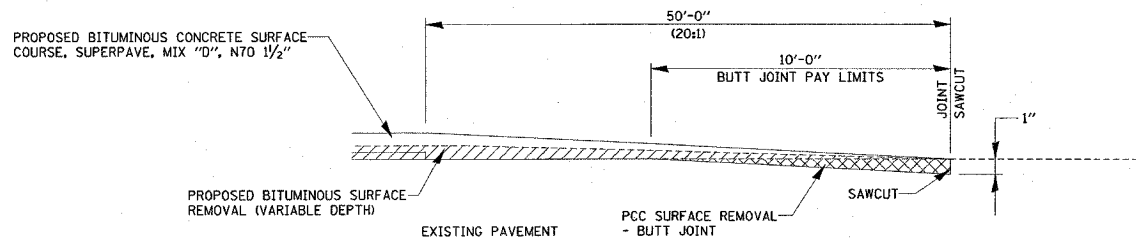


BUTT JOINT TO BE CONSTRUCTED AT
 STA. 123+74, STA. 134+29,
 AND RAMP D STA. 26+08

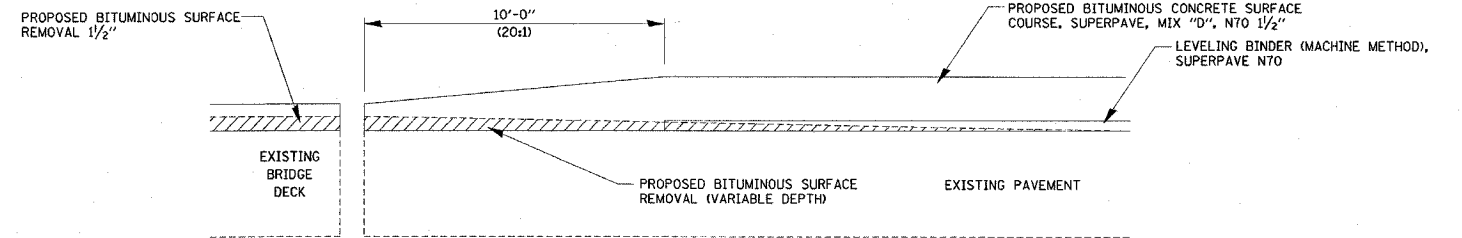

BUTT JOINT TO BE CONSTRUCTED AT
 STA. 124+84, STA. 126+15, STA. 130+58,
 AND STA. 133+24

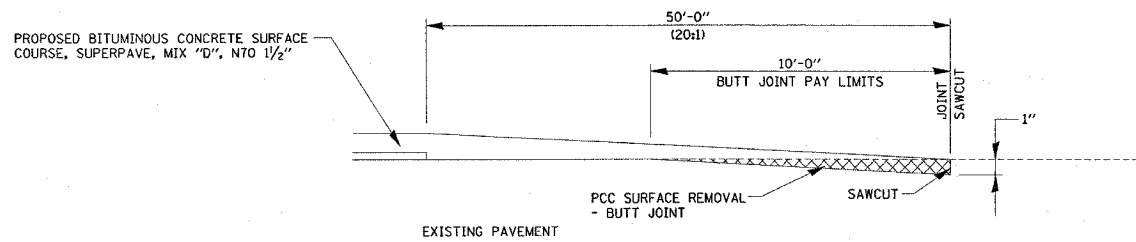

BUTT JOINT TO BE CONSTRUCTED AT
 RAMP E STA. 3+48, AND RAMP F STA. 3+58

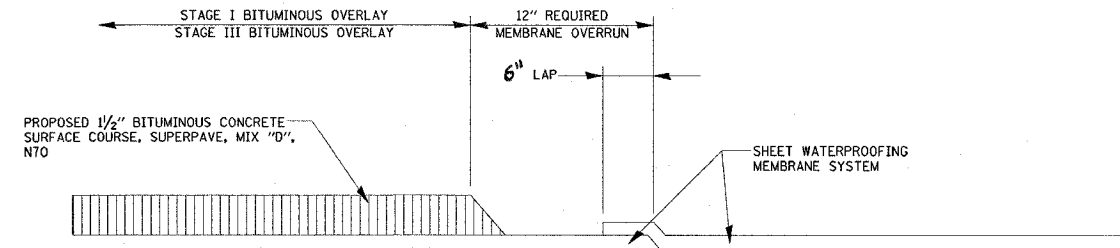

WATERPROOF MEMBRANE
 LAP DETAIL

DATE
 FILE NAME
 PLOT SCALE
 REFERENCE

REVISIONS	
NAME	DATE

ILLINOIS DEPARTMENT OF TRANSPORTATION

MISC. DETAIL

FAP 582/FAU 9237 (IL ROUTE 111)
 SECTION 82-3HB-1I, 82-3VB-1I
 ST. CLAIR COUNTY

SCALE: VERT.
 HORIZ.
 DATE

DRAWN BY
 CHECKED BY