




F.A.U. RTE.	SECTION	COUNTY	TOTAL SHEETS	SHEET NO.
9170	124-2I	ST. CLAIR	10	6
STA.		TO STA.		
FED. ROAD DIST. NO.		ILLINOIS FED. AID PROJECT		

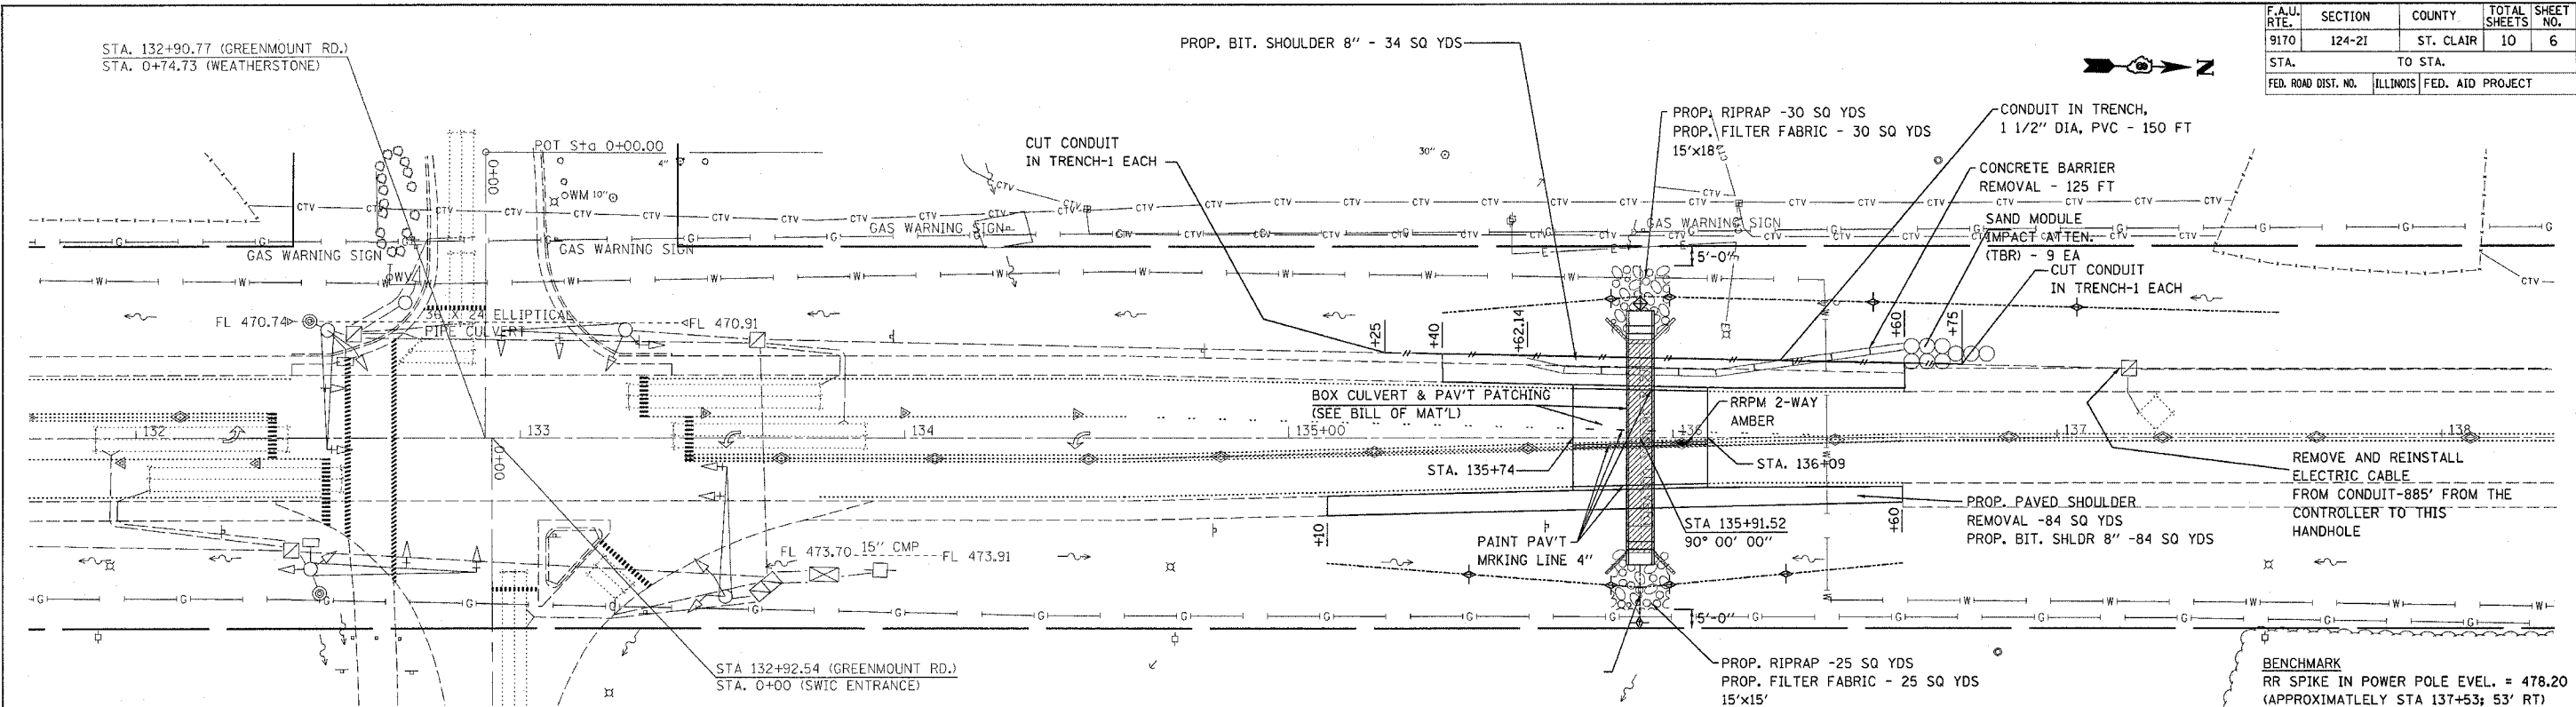

BENCHMARK  
RR SPIKE IN POWER POLE EVEL. = 478.20  
(APPROXIMATELY STA 137+53; 53' RT)

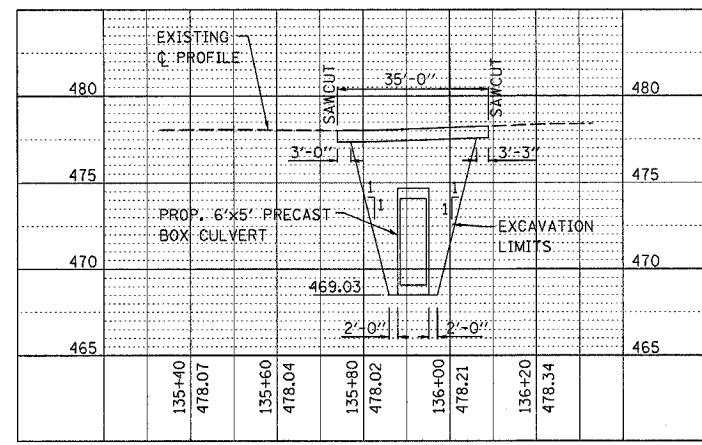

PROFILE VIEW  
H: 1"=20' V: 1"=5'

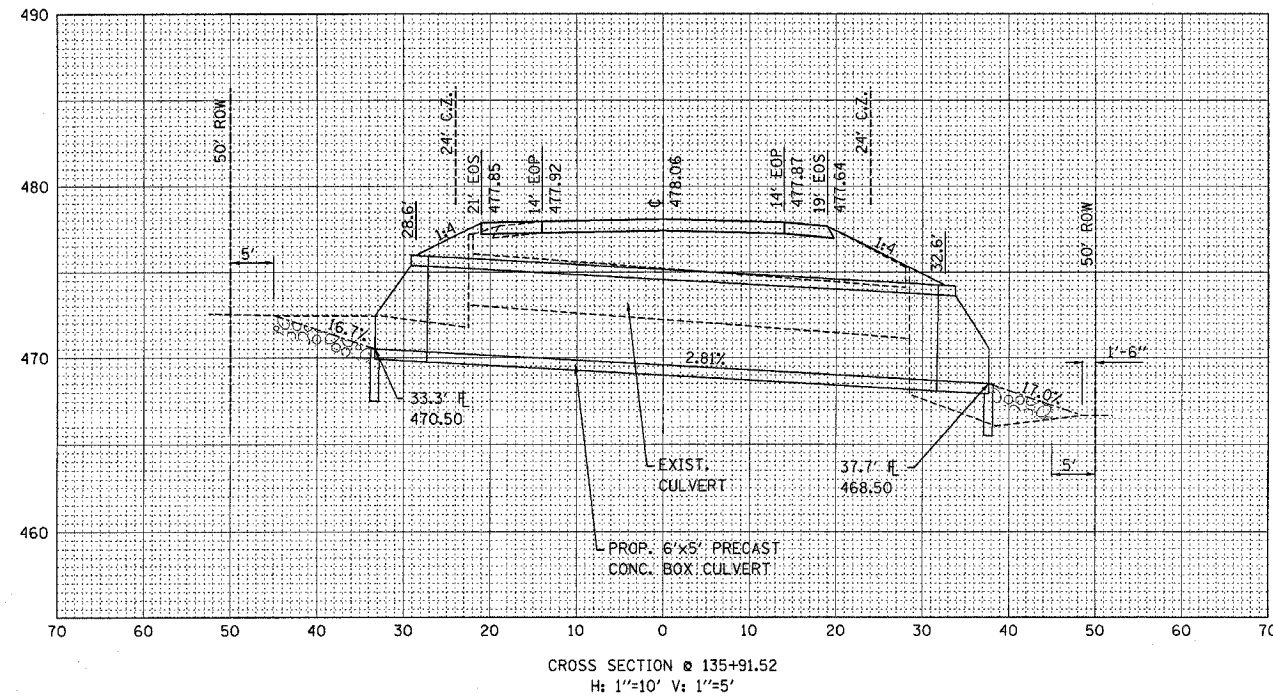

CROSS SECTION @ 135+91.52  
H: 1"=10' V: 1"=5'

**CABLE/CONDUIT REMOVAL/REPLACEMENT NOTES**

-PRIOR TO BOX CULVERT INSTALLATION  
A. REMOVE [1] SWIC ENTRANCE SB CCO DETECTOR LOOP LEAD-IN CABLE AND [2] SWIC ENTRANCE/IL 161 INTERCONNECT CABLE, EACH, FROM THE SWIC ENTRANCE CONTROLLER TO THE SWIC ENTRANCE SB CCO HANDHOLE  
B. LOCATE, EXPOSE, CUT, CAP AND PROTECT THE CONDUIT ENDS TO BE RETAINED AT STA.135+25 AND STA.136+75  
-AFTER BOX CULVERT INSTALLATION  
A. RE-ESTABLISHING THE REMOVED ITEM [1] CONDUIT AND REINSTALL THE ITEM [2] CABLES

SN 082-2567  
BILL OF MATERIALS

ITEM NO.	DESCRIPTION	UNIT	QUANTITY	REMARKS
28000300	TEMPORARY DITCH CHECKS	EACH	9	9
28000500	INLET AND PIPE PROTECTION	EACH	1	1
44200944	CLASS B PATCHES, TYPE IV, 8 INCH	SQ YD	105	105
44213000	PATCHING REINFORCEMENT	SQ YD	105	105
44213200	SAW CUTS	FOOT	81	81
50100100	REMOVAL OF EXISTING STRUCTURES	EACH	1	1
54010605	PRECAST CONCRETE BOX CULVERT 6' X 5'	FOOT	54	54
67100100	MOBILIZATION	L SUM	1	1
78001110	PAINT PAVEMENT MARKING - LINE 4"	FOOT	149	149
78100100	RAISED REFLECTIVE PAVEMENT MARKER	EACH	1	1
80300100	LOCATING UNDERGROUND CABLE	FOOT	400	400
81500200	TRENCH AND BACKFILL FOR ELECTRICAL WORK	FOOT	150	150
X0987300	PRECAST CONCRETE BOX CULVERT END SECTIONS 6' X 5'	EACH	2	2
70101800	TRAFFIC CONTROL AND PROTECTION, STANDARD (SPECIAL)	L SUM	1	1
Z0013825	CONTROLLED LOW-STRENGTH MATERIAL	CU YD	5	5
Z0017202	DOWEL BARS 1 1/2"	EACH	24	24

REVISIONS

NO.	NAME	DATE

ILLINOIS DEPARTMENT OF TRANSPORTATION  
**PLAN VIEW**  
**SN 082-2567**  
FAU ROUTE 9170  
SECTION 124-2I  
ST. CLAIR COUNTY

SCALE: VERT. 1"=5'  
HORIZ. 1"=20'

DRAWN BY  
CHECKED BY

PLT DATE = 3/17/2006  
FILE NAME = c:\projects\76938\plan\08125a.dgn  
PLOT SCALE = 28.55000 / IN.  
USER NAME = km-lasol