


FAP ROUTE	SECTION	COUNTY	TOTAL SHEETS	SHEET NO.
304	GRS-2	JERSEY	12	8
STA. _____		TO STA. _____		
CONTRACT NUMBER: 76942				

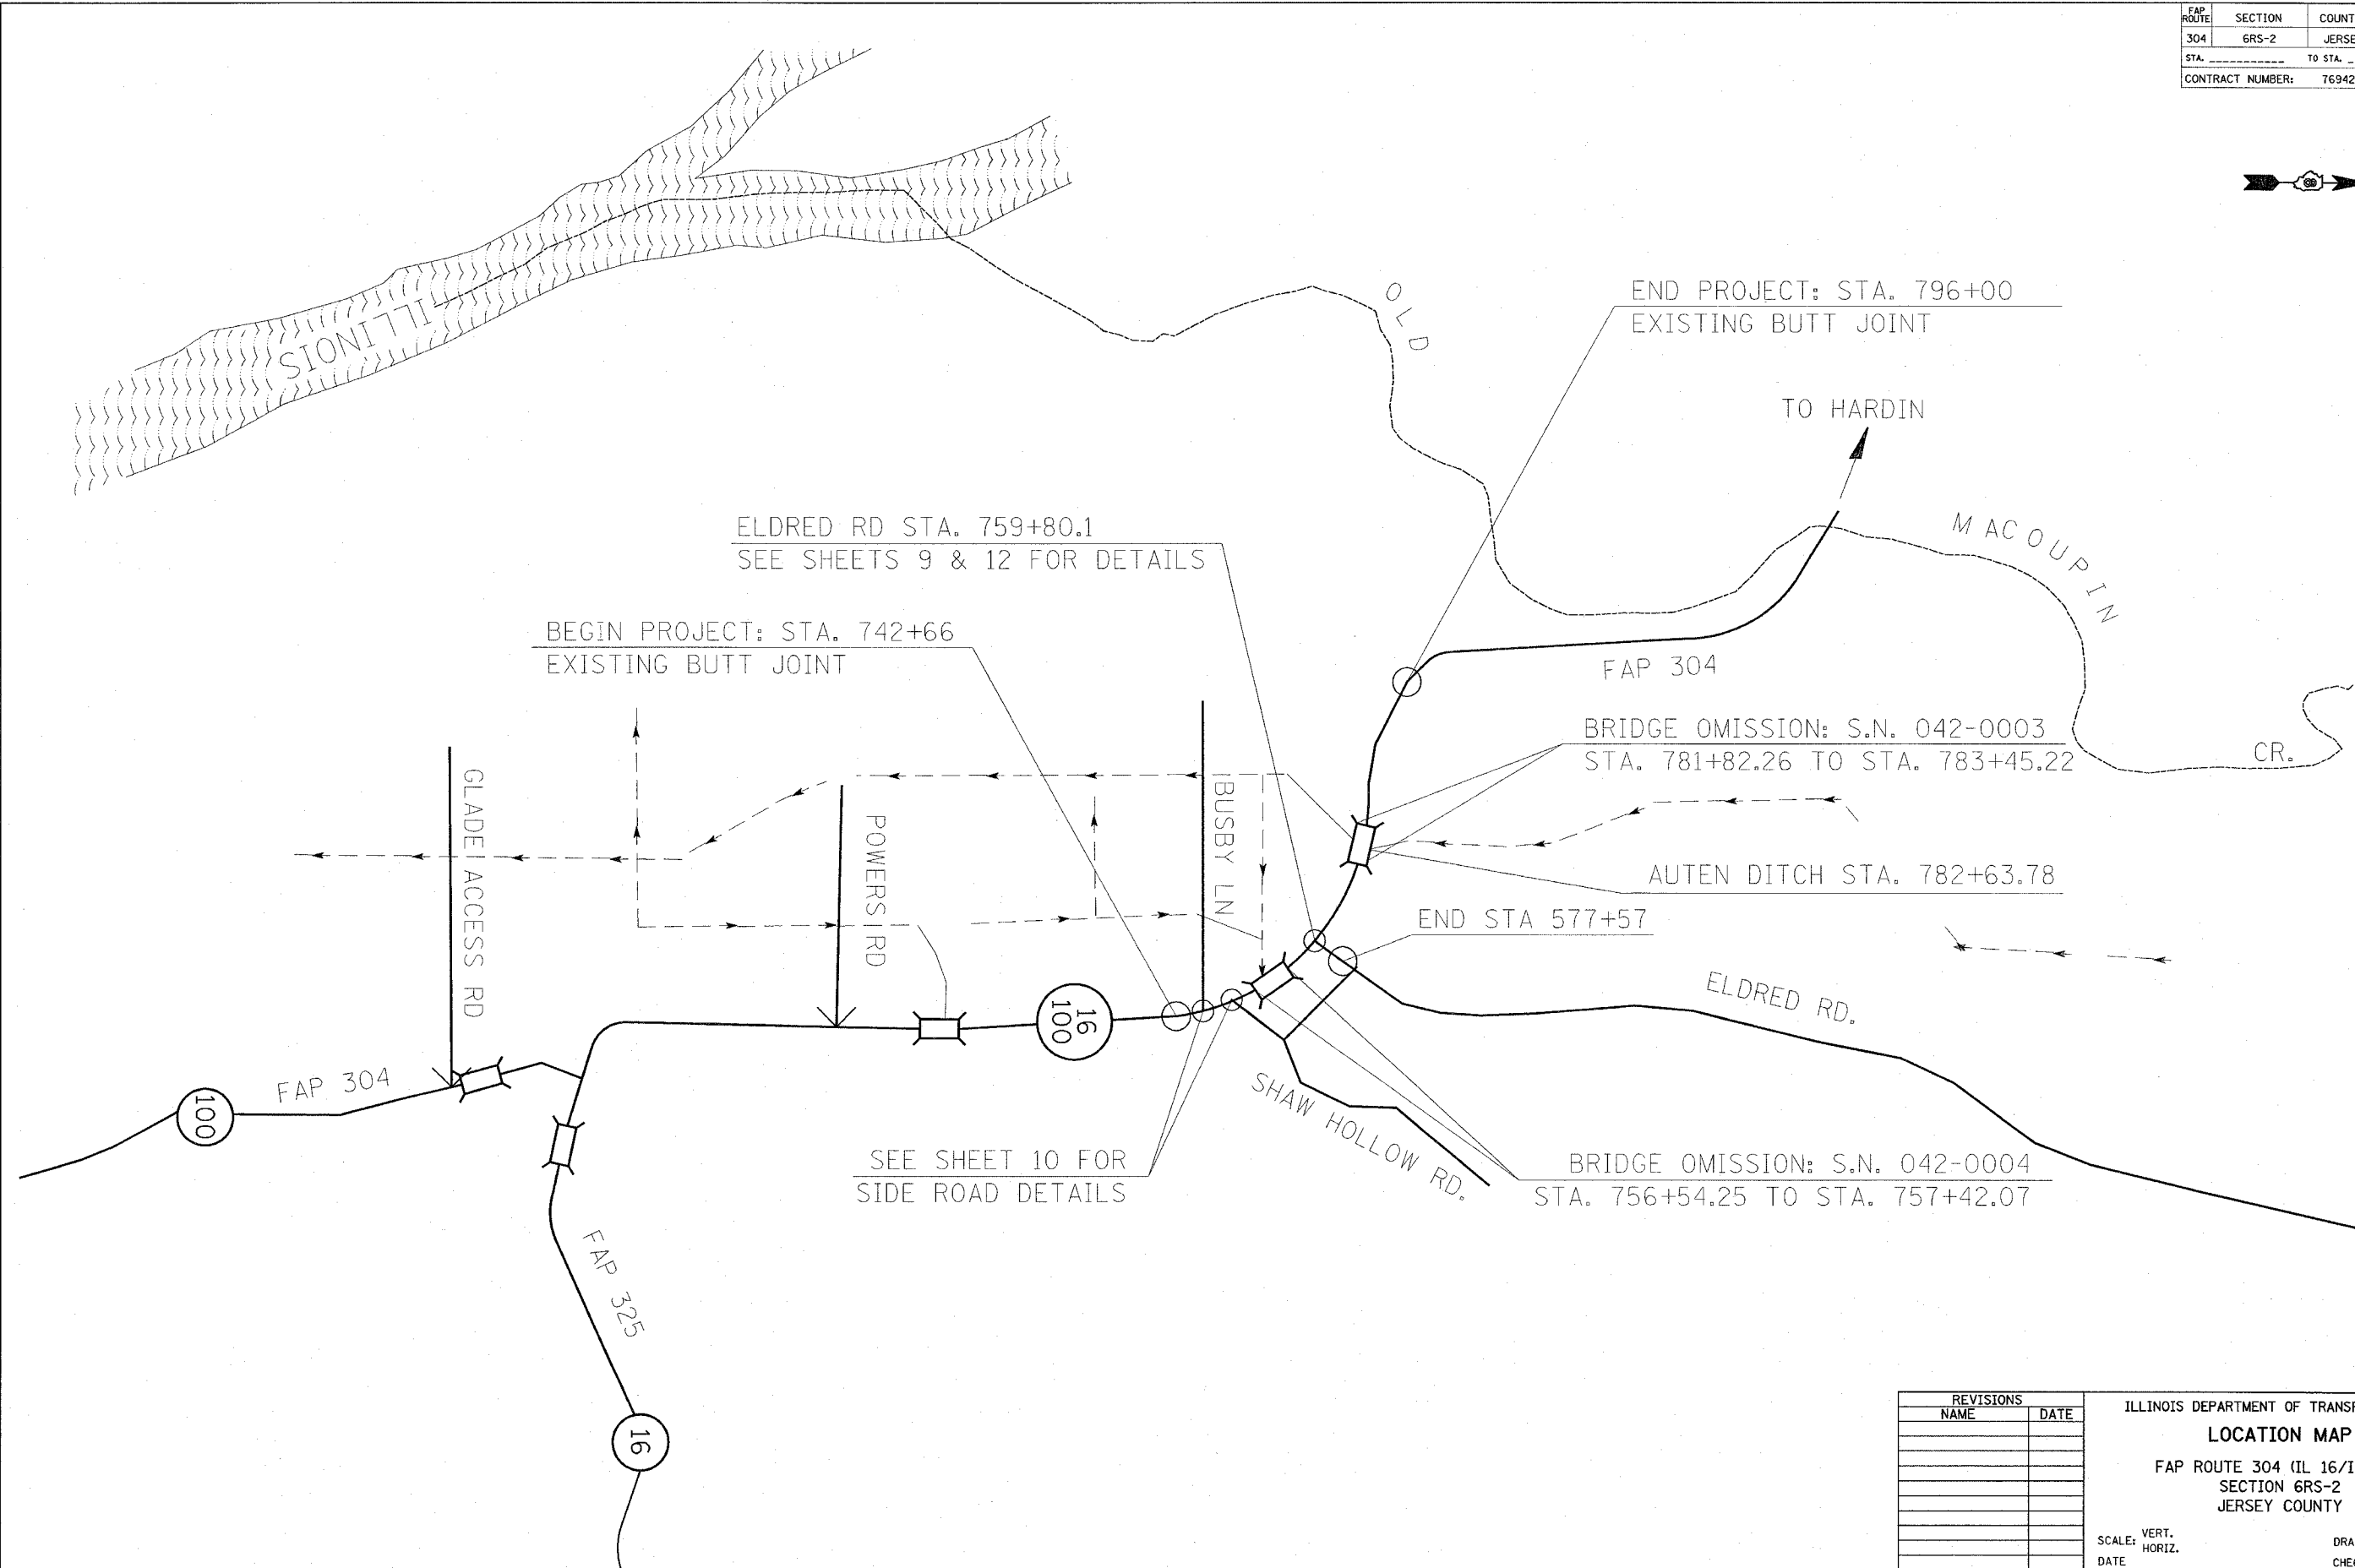

PLOT DATE = 3/23/2006
 FILE NAME = c:\projects\add085925\plan\pl085925.dgn
 PLOT SCALE = 1/8" = 100'
 REFERENCE = REF#

REVISIONS	
NAME	DATE

ILLINOIS DEPARTMENT OF TRANSPORTATION
LOCATION MAP
 FAP ROUTE 304 (IL 16/IL 100)
 SECTION GRS-2
 JERSEY COUNTY
 SCALE: VERT. _____
 DATE _____
 DRAWN BY _____
 CHECKED BY _____