


F.A.U. ROUTE NO.	SECTION	COUNTY	TOTAL SHEETS	SHEET NO.
2774	99-00073-00-WR	COOK	116	80
STA.	TO STA.	FED. ROAD DIST. NO. 1		
		ILLINOIS		
			FED AID PROJECT CMM-7003 (750)	
CONTRACT NO. 83727				

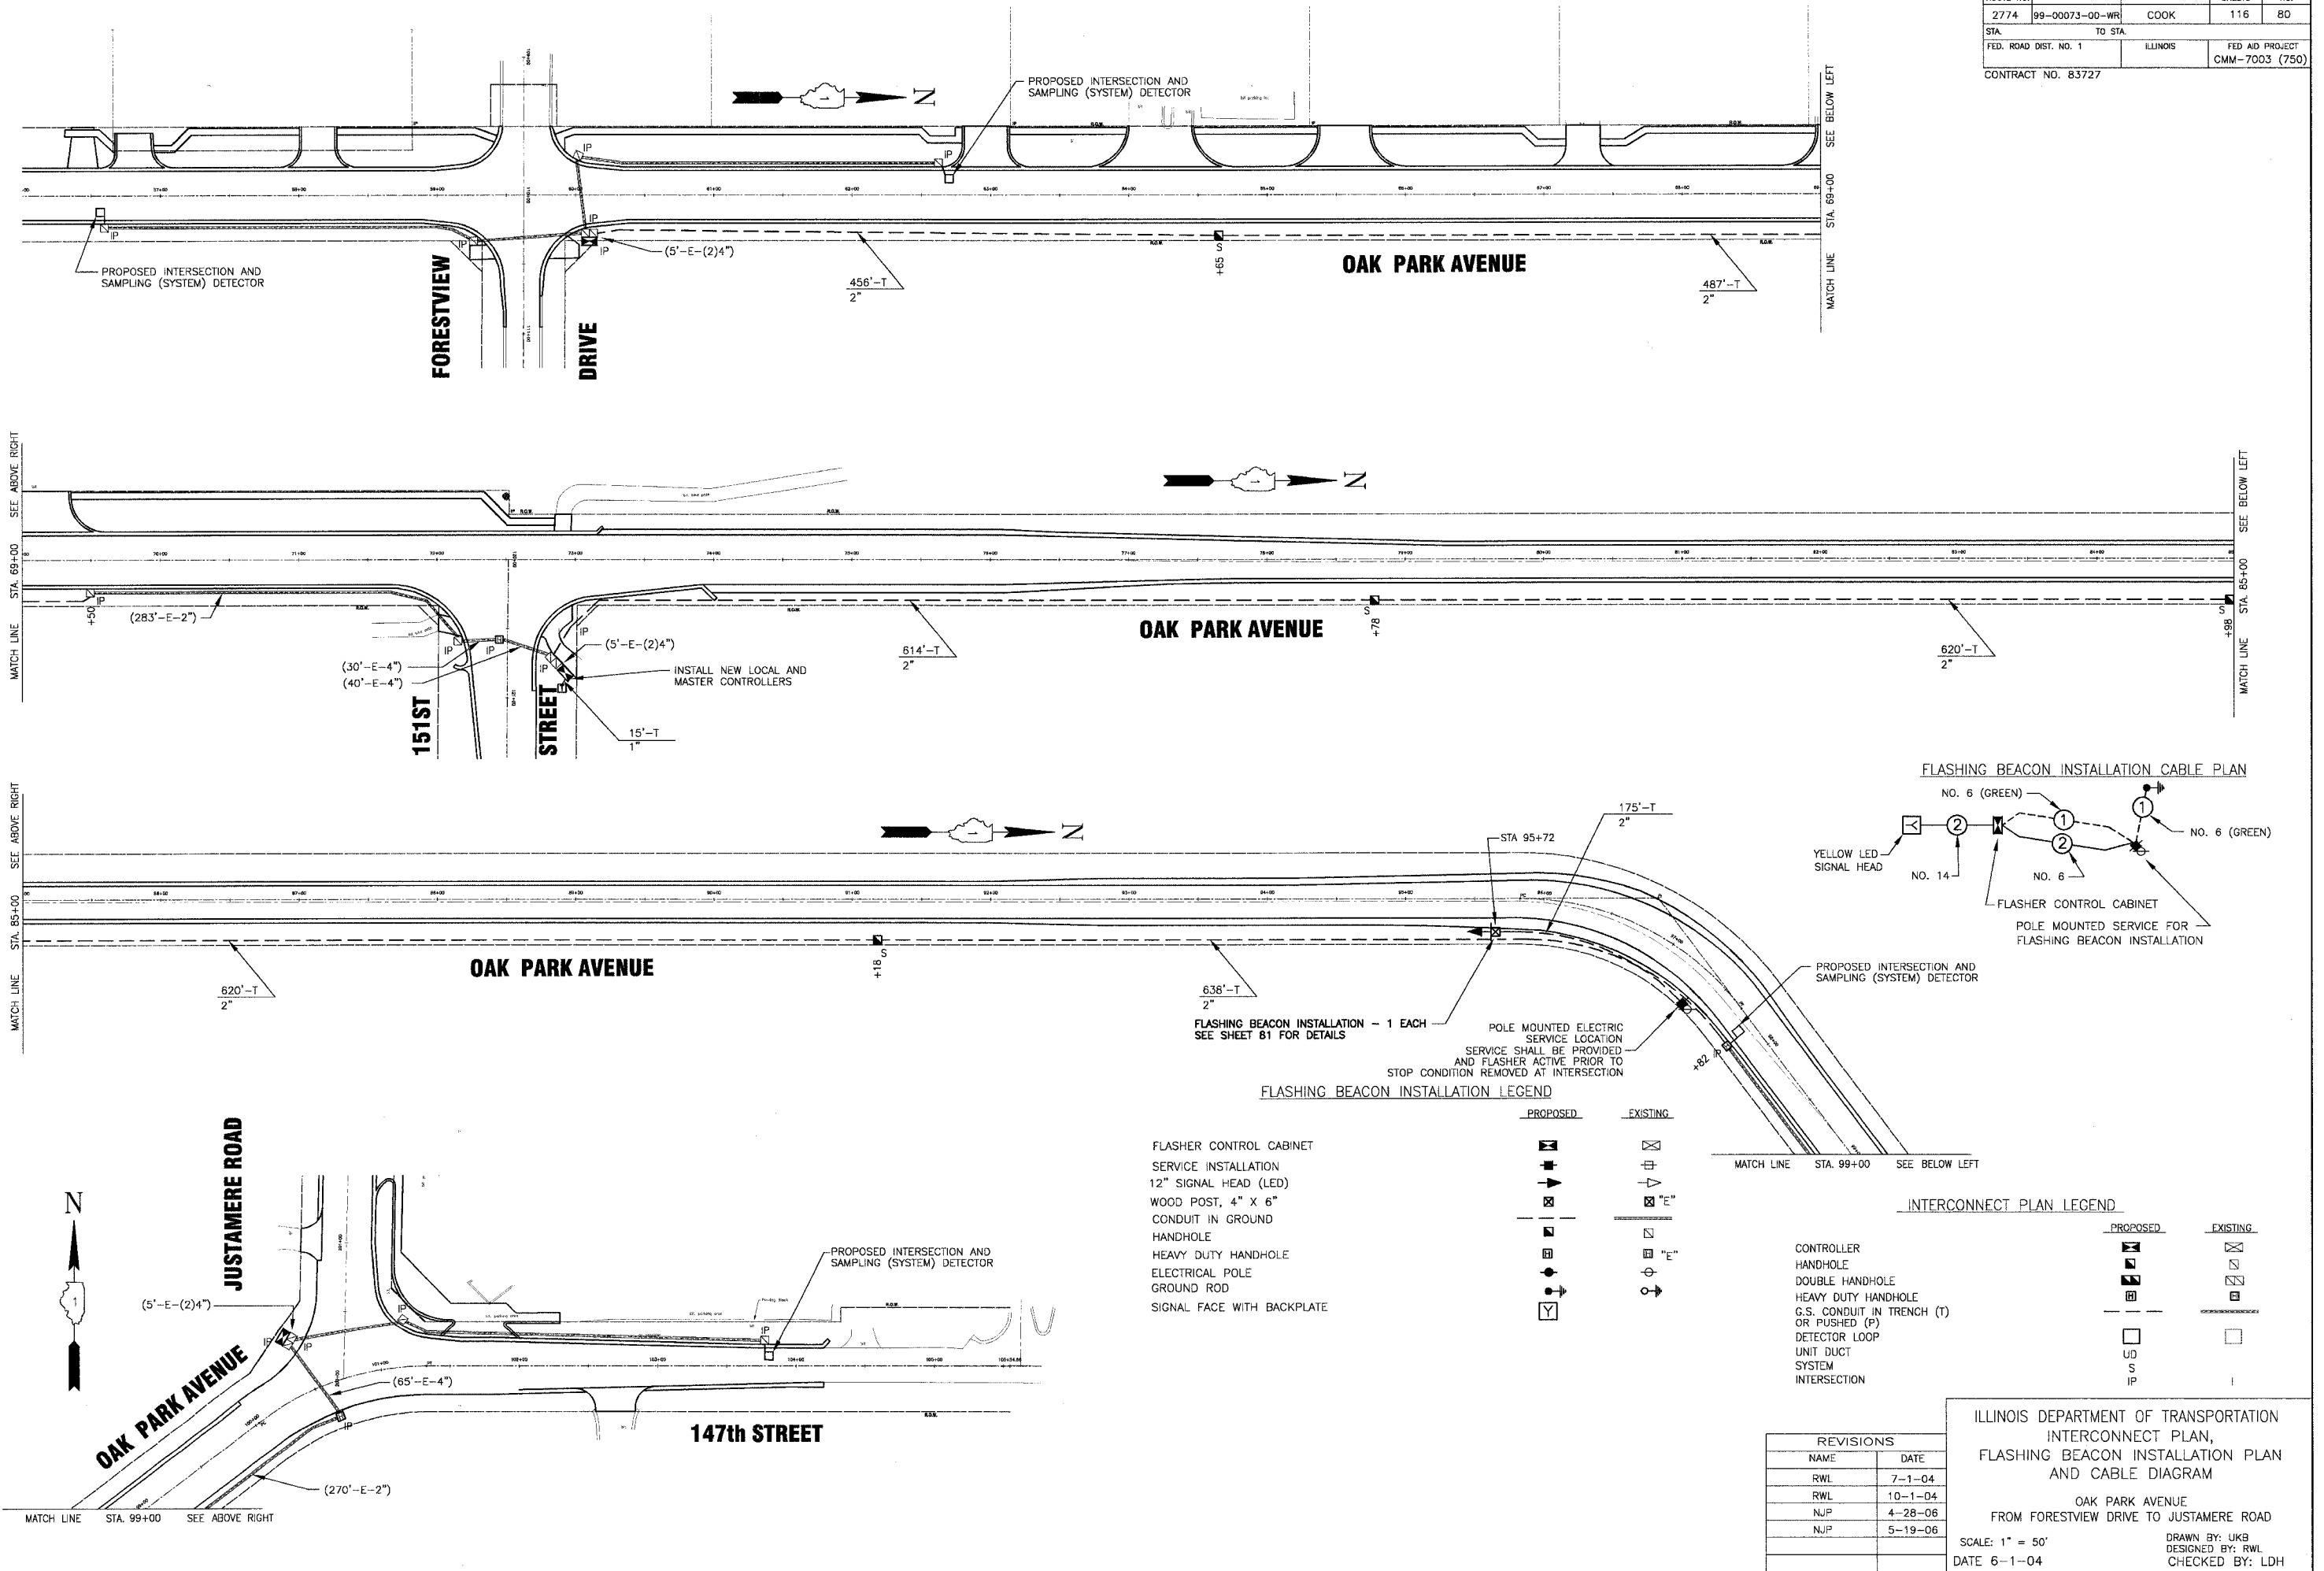

I:\OAKP\020146\DWG\20146-SCNLS.dwg
 P:ctext: 5-06-05 @ 2:35pm By: 5549/p
 Copyright © 2004, By: Barker & Woodman, Inc.
 State of Illinois - Professional Design Firm
 License No. - 184-00112 - Expires 4-30-05

REVISIONS	
NAME	DATE
RWL	7-1-04
RWL	10-1-04
NJP	4-28-06
NJP	5-19-06

ILLINOIS DEPARTMENT OF TRANSPORTATION
 INTERCONNECT PLAN,
 FLASHING BEACON INSTALLATION PLAN
 AND CABLE DIAGRAM
 OAK PARK AVENUE
 FROM FORESTVIEW DRIVE TO JUSTAMERE ROAD
 SCALE: 1" = 50'
 DATE 6-1-04
 DRAWN BY: UKB
 DESIGNED BY: RWL
 CHECKED BY: LDH