

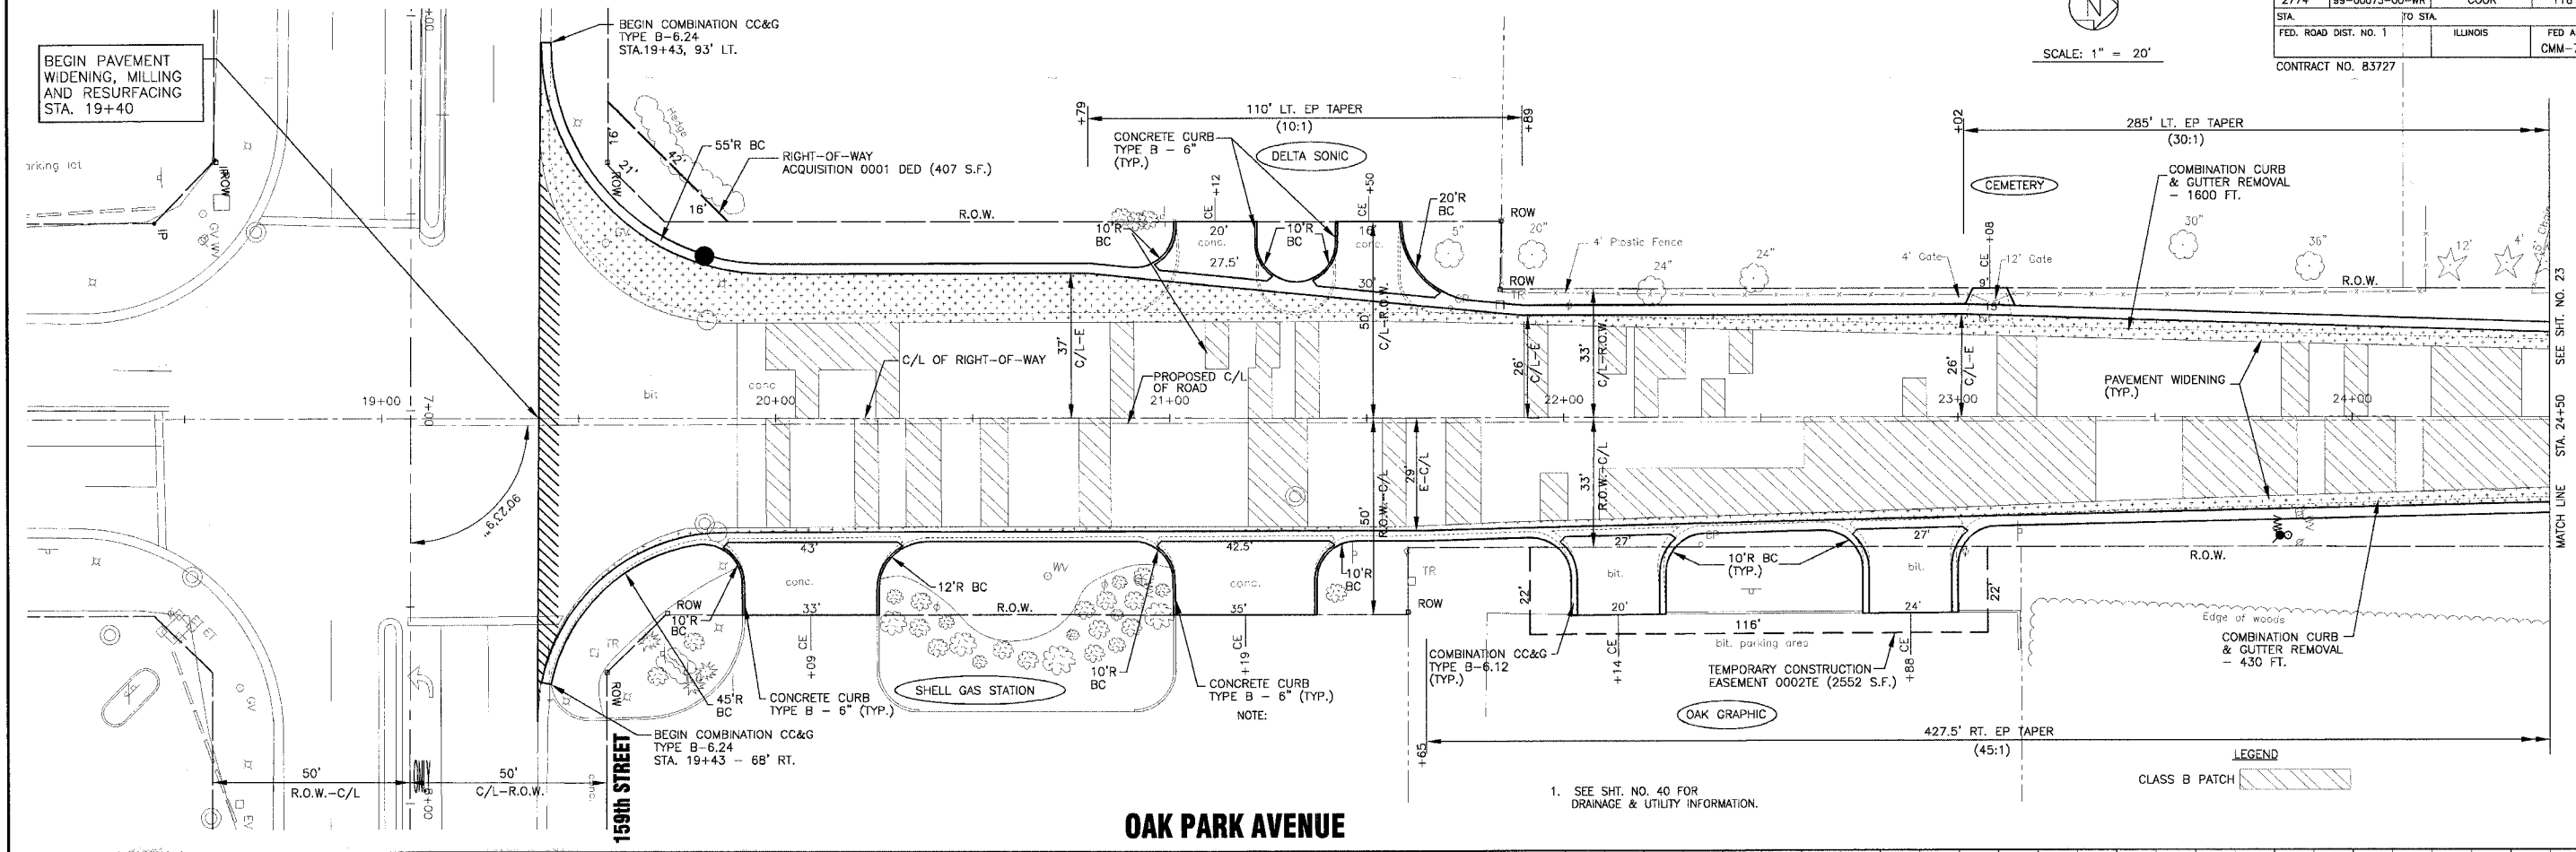


F.A.U. ROUTE NO.	SECTION	COUNTY	TOTAL SHEETS	SHEET NO.
2774	99-00073-00-WR	COOK	116	22
STA.	TO STA.	ILLINOIS	FED AID PROJECT	
FED. ROAD DIST. NO. 1			CMM-7003 (750)	
CONTRACT NO. 83727				

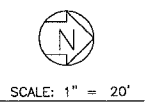

1. SEE SHIT. NO. 40 FOR DRAINAGE & UTILITY INFORMATION.

OAK PARK AVENUE

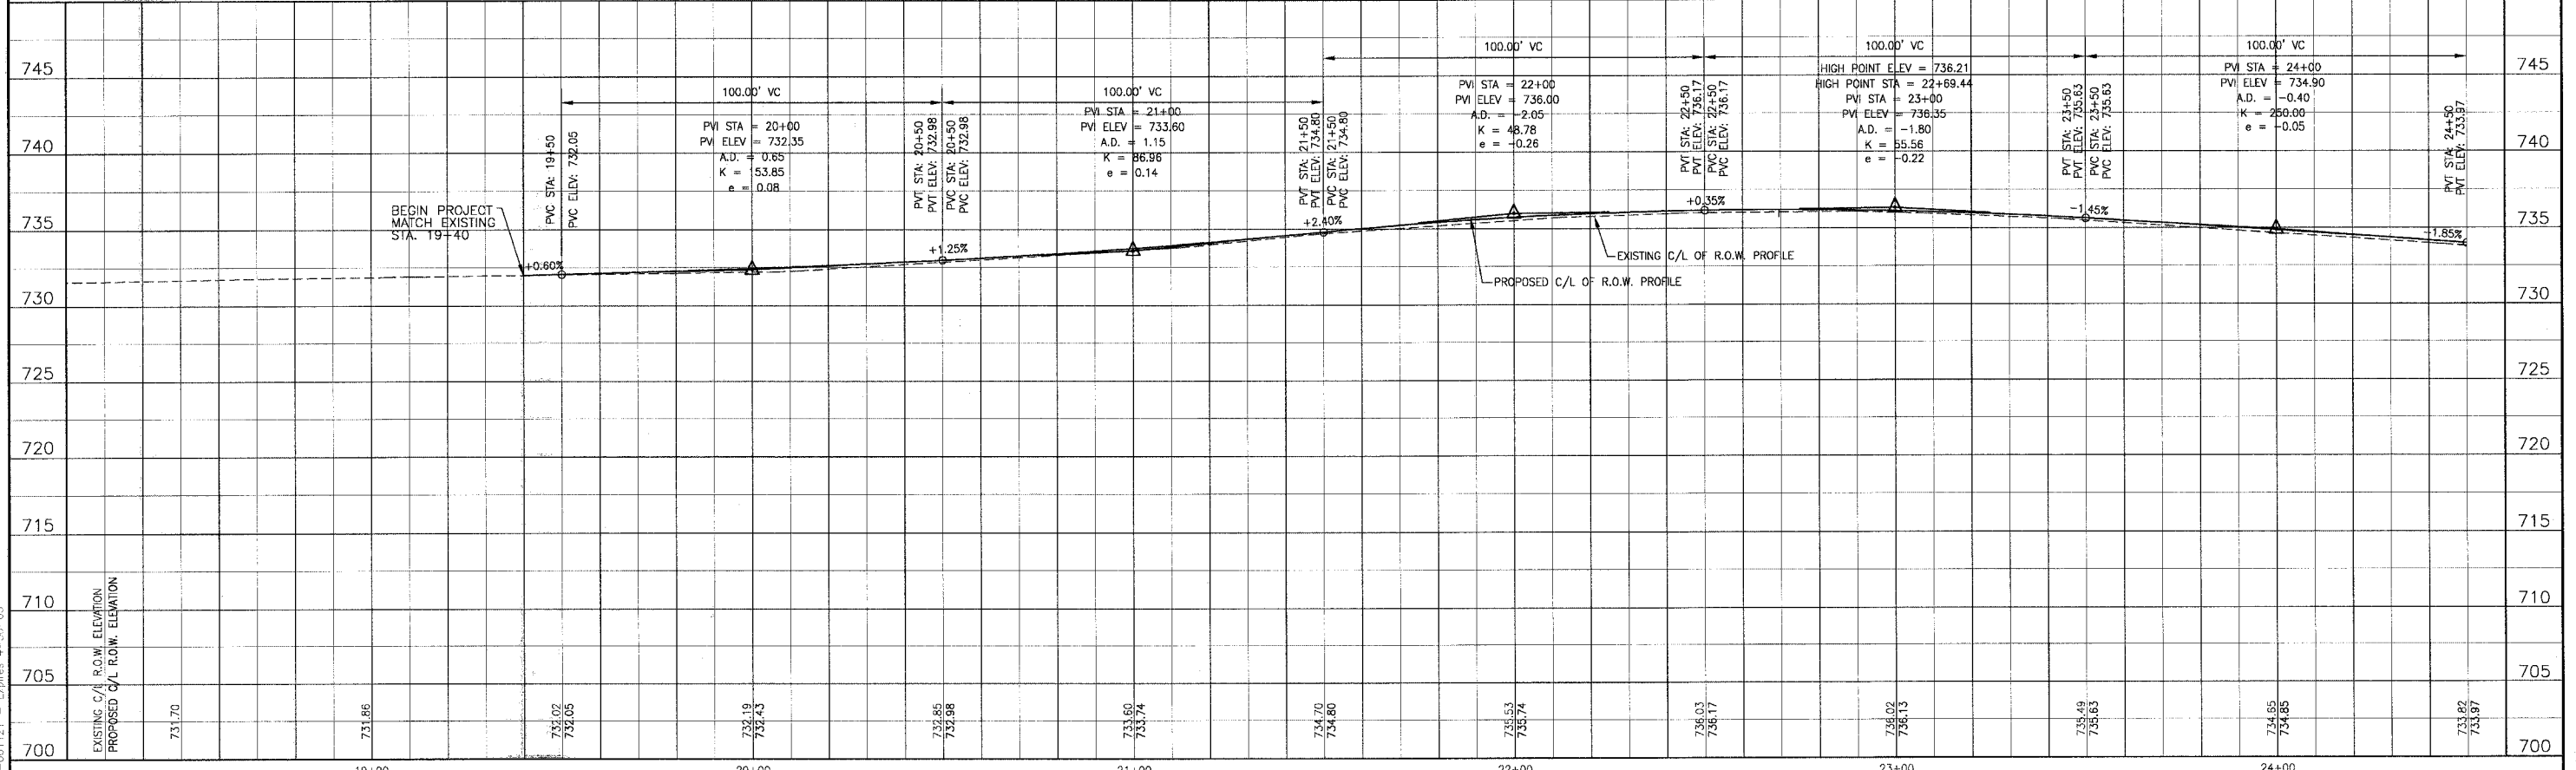

\\barick\pba\pba\PROJECTS\020145\Draws\20146-OPRK-GRSR.dwg
 Project: 5-01-06 @ 8:52am by 354njo
 Copyright © 2004, by Baxter & Woodman, Inc.
 State of Illinois - Professional Design Firm
 License No. - 184-001121 - Expires 4-30-05

REV. NO.	DATE	DESCRIPTION
1	4-28-06	PER IDOT AND COOK COUNTY COMMENTS

* - REFER TO EQUIPMENT MANUFACTURER'S SHOP DRAWINGS

BAKTER & WOODMAN
 Consulting Engineers
 Crystal Lake, Illinois 815.458.1200
 Burlington, Wisconsin 262.763.7634
 Mokena, Illinois 708.478.2090
 DeKalb, Illinois 815.787.3111
 Crystal Lake, Illinois 847.233.3688
 Rockford, Illinois 815.489.1551
 Plainfield, Illinois 815.609.7425

CITY OF OAK FOREST, ILLINOIS
OAK PARK AVENUE PROJECT

OAK PARK AVENUE
STA. 18+25 TO STA. 24+50
GEOMETRIC PLAN

DESIGNED BY NJP	SCALE VERT: 1"=5'
DRAWN BY LUKB	HORIZ: 1"=20'
CHECKED BY NJP	PROJECT NO. 020146
DATE 1-20-05	SHEET NO. 22 OF 116