

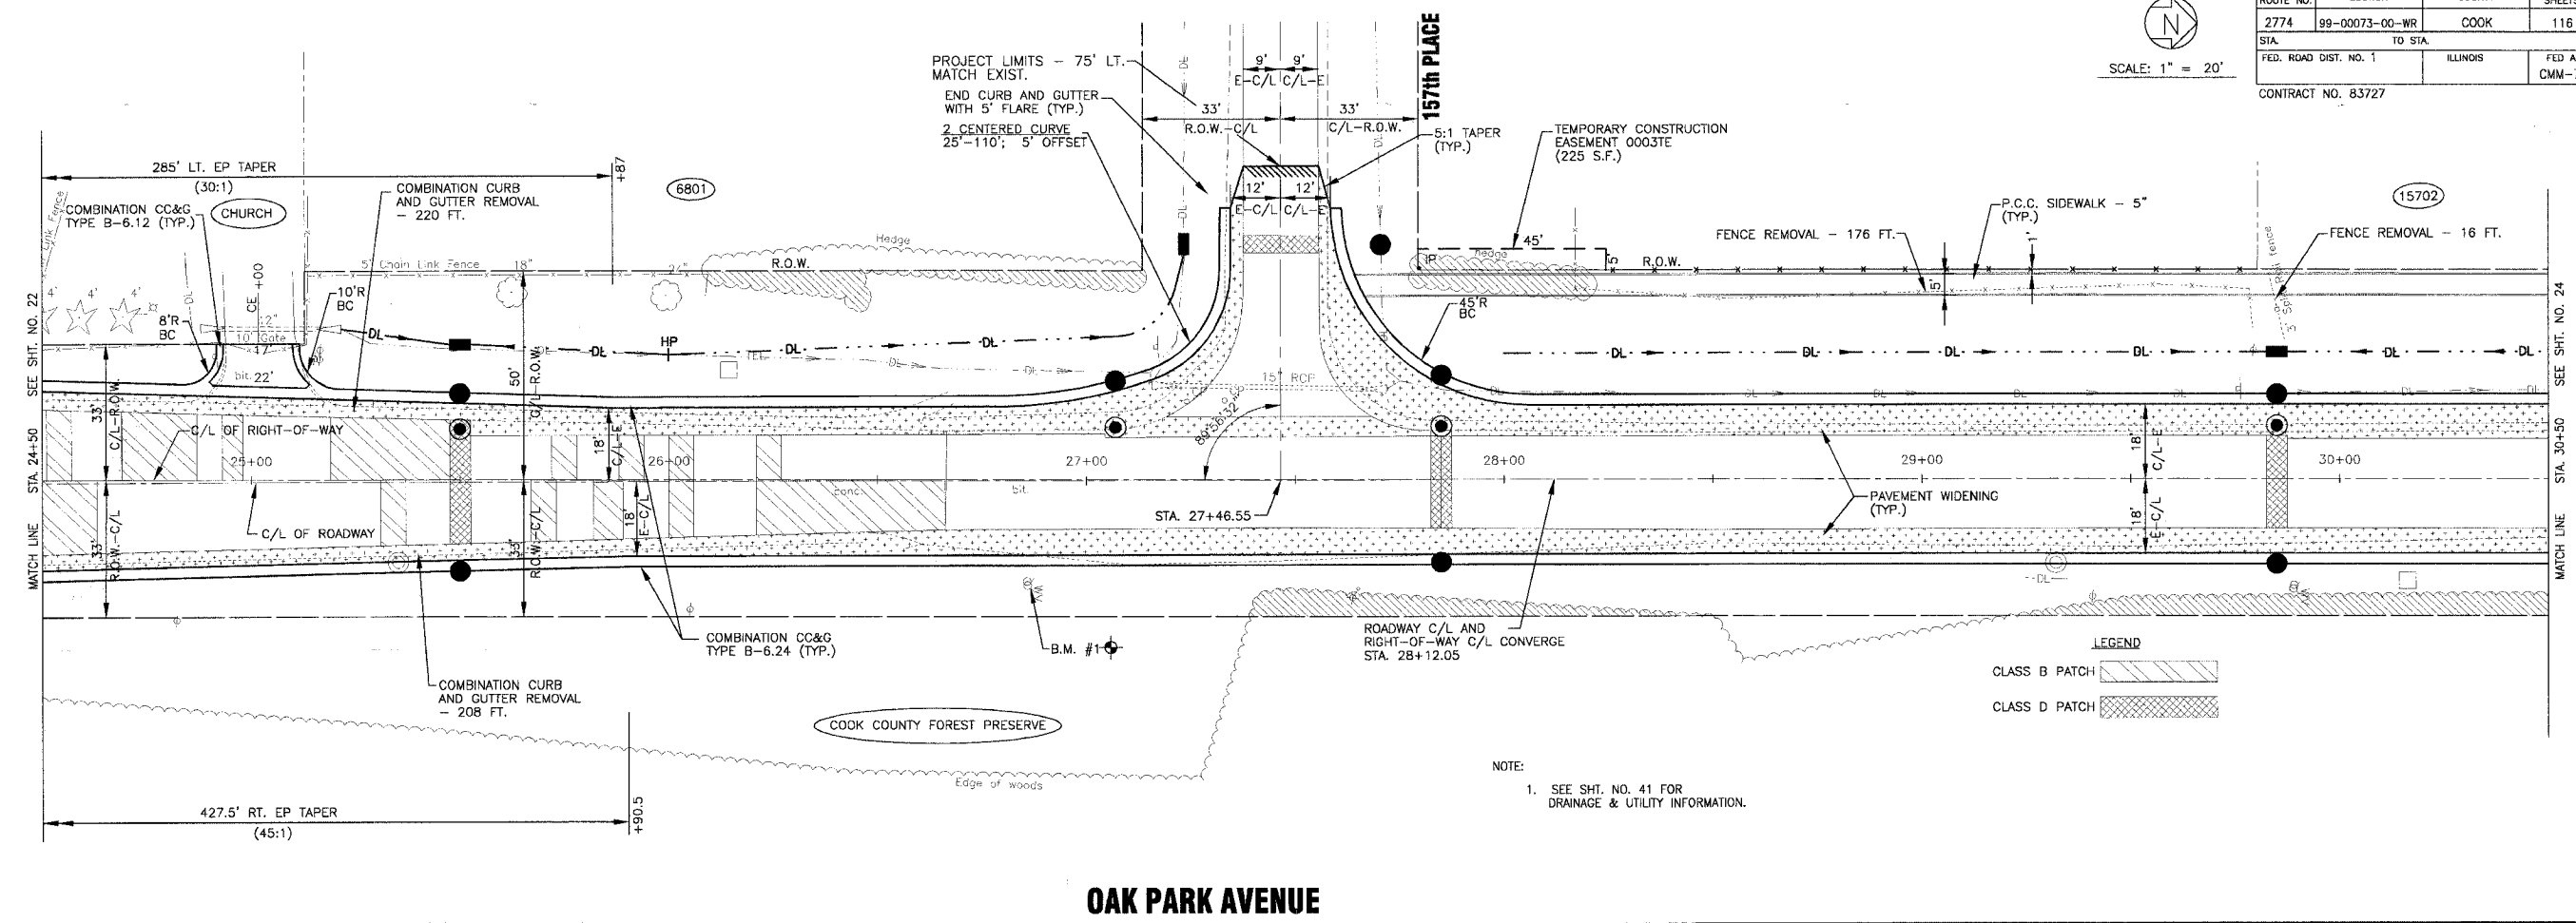


F.A.U. ROUTE NO.	SECTION	COUNTY	TOTAL SHEETS	SHEET NO.
2774	99-00073-00-WR	COOK	116	23
STA.	TO STA.	FED. ROAD DIST. NO. 1	ILLINOIS	FED AID PROJECT CMM-7003 (750)
				CONTRACT NO. 83727

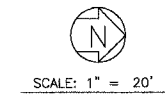

**OAK PARK AVENUE**

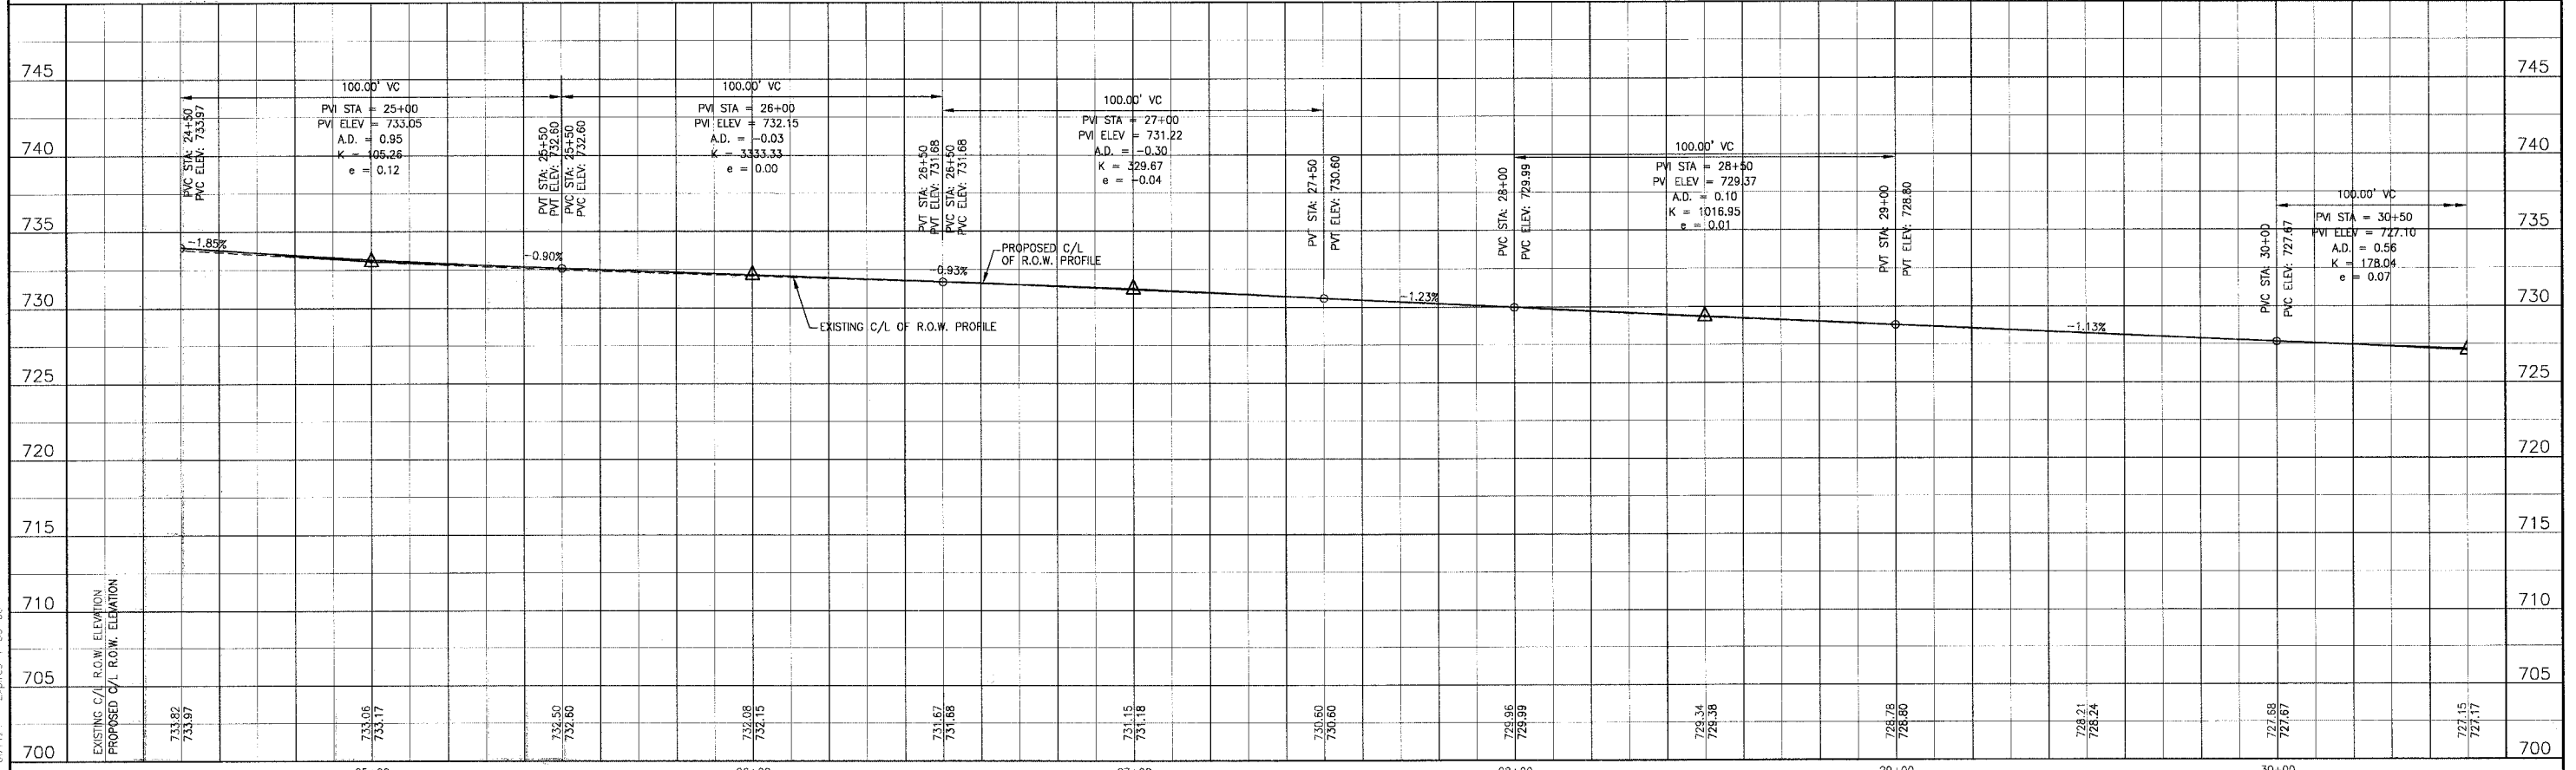

CONSULTANTS	REV. NO.	DATE	DESCRIPTION
	1	4-28-06	PER IDOT AND COOK COUNTY COMMENTS

\* - REFER TO EQUIPMENT MANUFACTURER'S SHOP DRAWINGS

**BAXTER & WOODMAN**  
 Consulting Engineers  
 Crystal Lake, Illinois 815.458.1260  
 Burlington, Wisconsin 262.763.7894  
 Mokena, Illinois 708.478.2090  
 DeKalb, Illinois 815.987.3111  
 Graylake, Illinois 847.223.5089  
 Rockford, Illinois 815.489.1651  
 Maitland, Illinois 815.609.7425

**CITY OF OAK FOREST, ILLINOIS**  
**OAK PARK AVENUE PROJECT**

**OAK PARK AVENUE**  
**STA. 24+50 TO STA. 30+50**  
**GEOMETRIC PLAN**

DESIGNED BY NJP	SCALE VERT: 1"=5'
DRAWN BY LKB	HORIZ: 1"=20'
CHECKED BY NJP	PROJECT NO. 020146
DATE 1-20-05	SHEET NO. 23 OF 116

\\barick\ba\proj\OAK\200146\Draw\20146-OPRK-GRPF.cwg  
 Plotted: 5-01-05 @ 8:53pm By: 354njp  
 Copyright © 2004, by Baxter & Woodman, Inc.  
 State of Illinois - Professional Design Firm  
 License No. 184-001171 - Expires 4-30-05