



F.A.U. ROUTE NO.	SECTION	COUNTY	TOTAL SHEETS	SHEET NO.
2774	99-00073-00-WR	COOK	116	24
STA.	TO STA.			
FED. ROAD DIST. NO. 1	ILLINOIS		FED AID PROJECT CMM-7003 (750)	
CONTRACT NO. 83727				

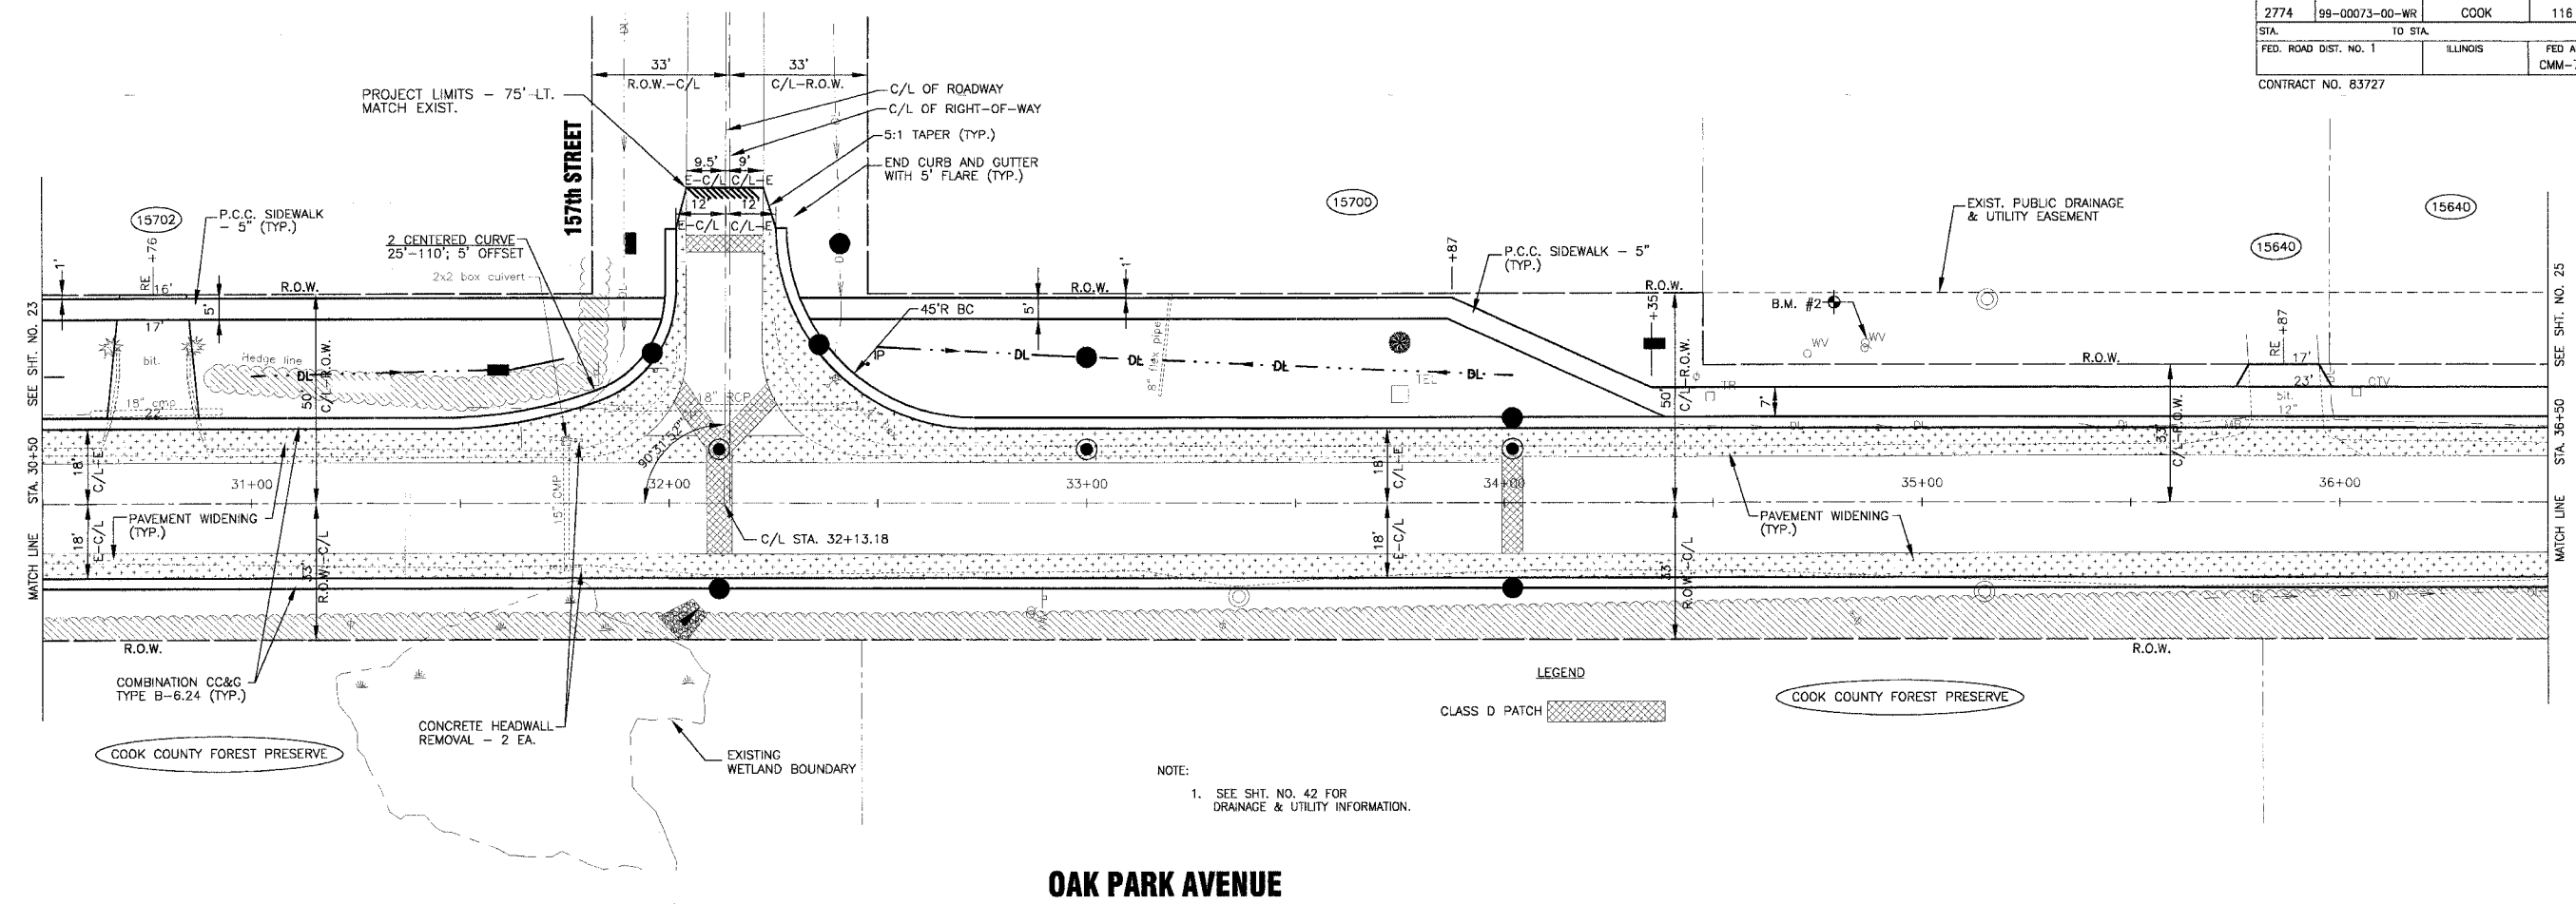

NOTE:
1. SEE SHT. NO. 42 FOR DRAINAGE & UTILITY INFORMATION.

OAK PARK AVENUE

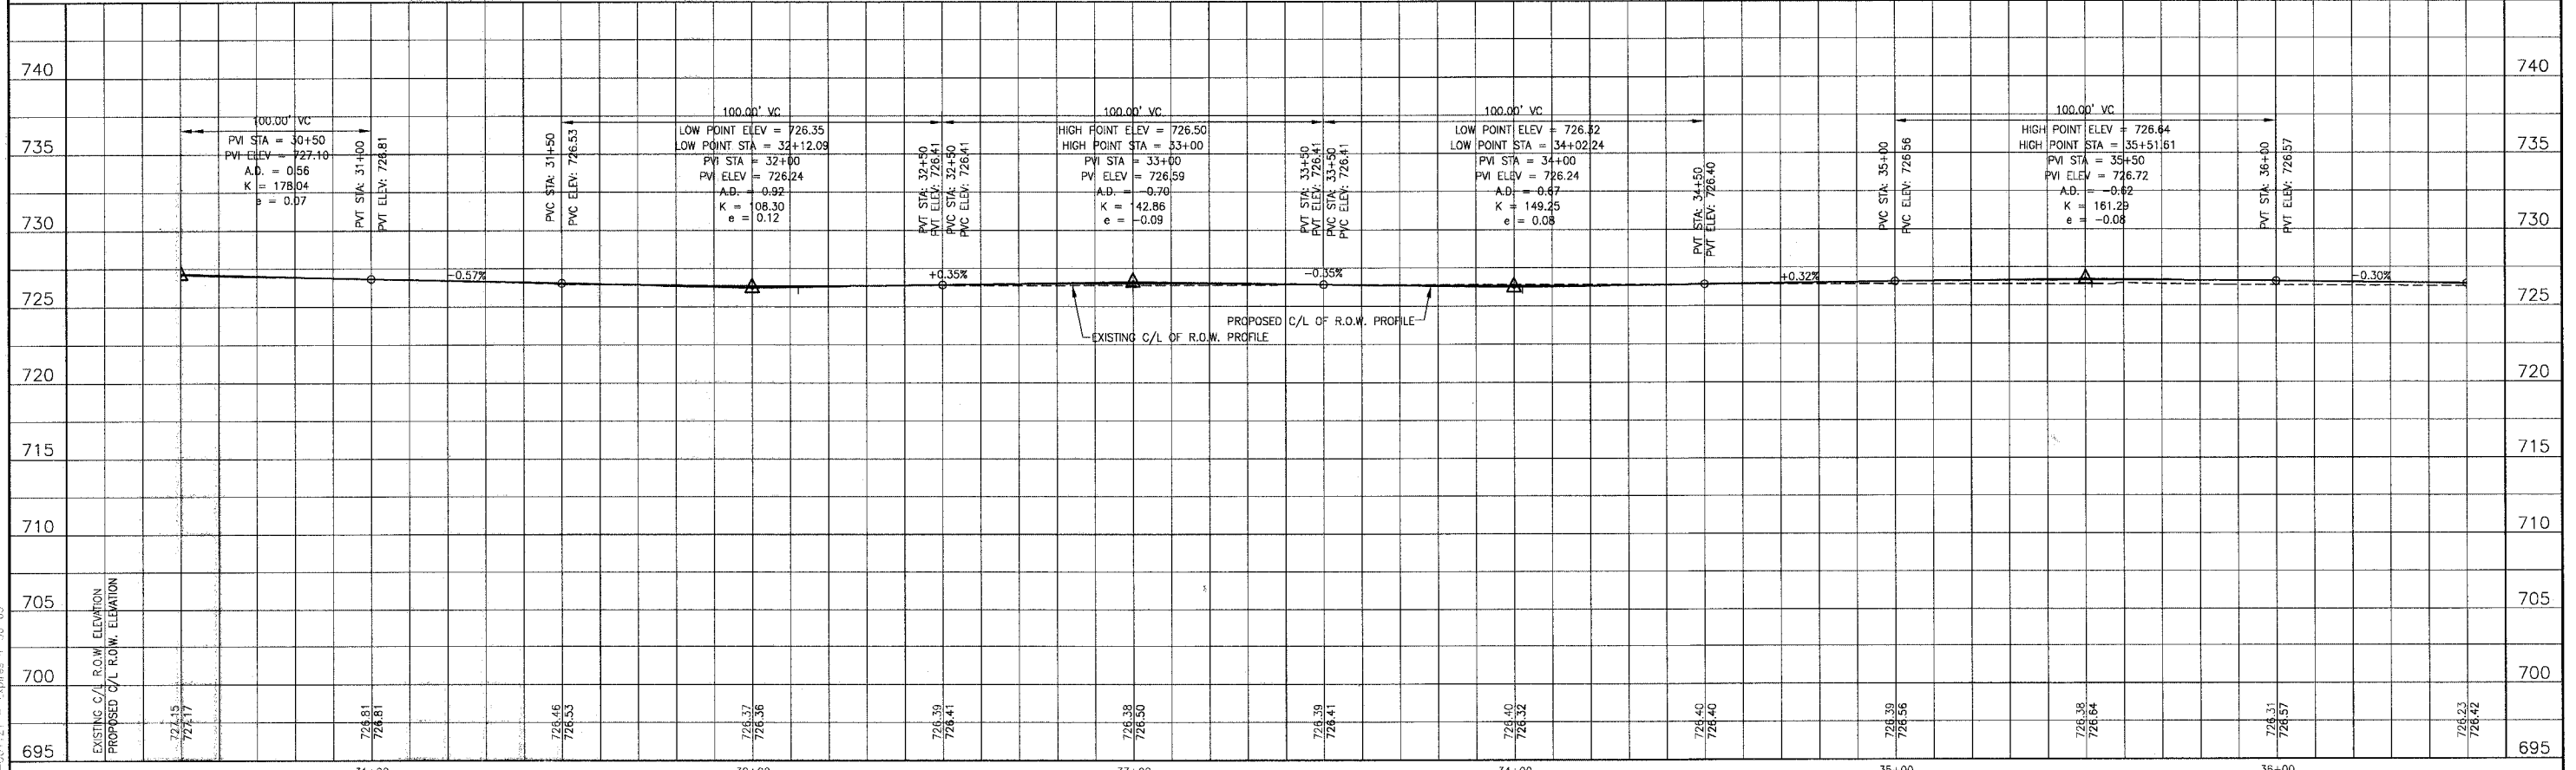

I:\OAKPARK\020146\Drawings\20146-OPRK-CPRE.dwg
 Plotted: 4-27-06 @ 2:48pm By: 23julio
 Copyright © 2004, by Baxter & Woodman, Inc.
 State of Illinois - Professional Design Firm
 License No. - 184-001121 - Expires 4-30-05

CONSULTANTS	REV. NO.	DATE	DESCRIPTION
	1	4-28-06	PER 1507 AND COOK COUNTY COMMENTS

* - REFER TO EQUIPMENT MANUFACTURER'S SHOP DRAWINGS

BAXTER & WOODMAN
 Consulting Engineers

Baxter & Woodman
 Crystal Lake, Illinois 815.488.1269
 Burlington, Wisconsin 262.763.7634
 Mokena, Illinois 708.478.2090
 DeKalb, Illinois 815.787.3111
 Grayslake, Illinois 815.283.5088
 Rockford, Illinois 815.488.1557
 Plainfield, Illinois 815.609.7455

CITY OF OAK FOREST, ILLINOIS
OAK PARK AVENUE PROJECT

OAK PARK AVENUE
STA. 30+50 TO STA. 36+50
GEOMETRIC PLAN

DESIGNED BY: NJP
 DRAWN BY: LKB
 CHECKED BY: NJP
 DATE: 1-20-05

SCALE: VERT: 1"=5'
 HORIZ: 1"=20'

PROJECT NO.: 020146
 SHEET NO.: 24 OF 116