


NOTE:
1. SEE SHT. NO. 44 FOR DRAINAGE & UTILITY INFORMATION.

OAK PARK AVENUE

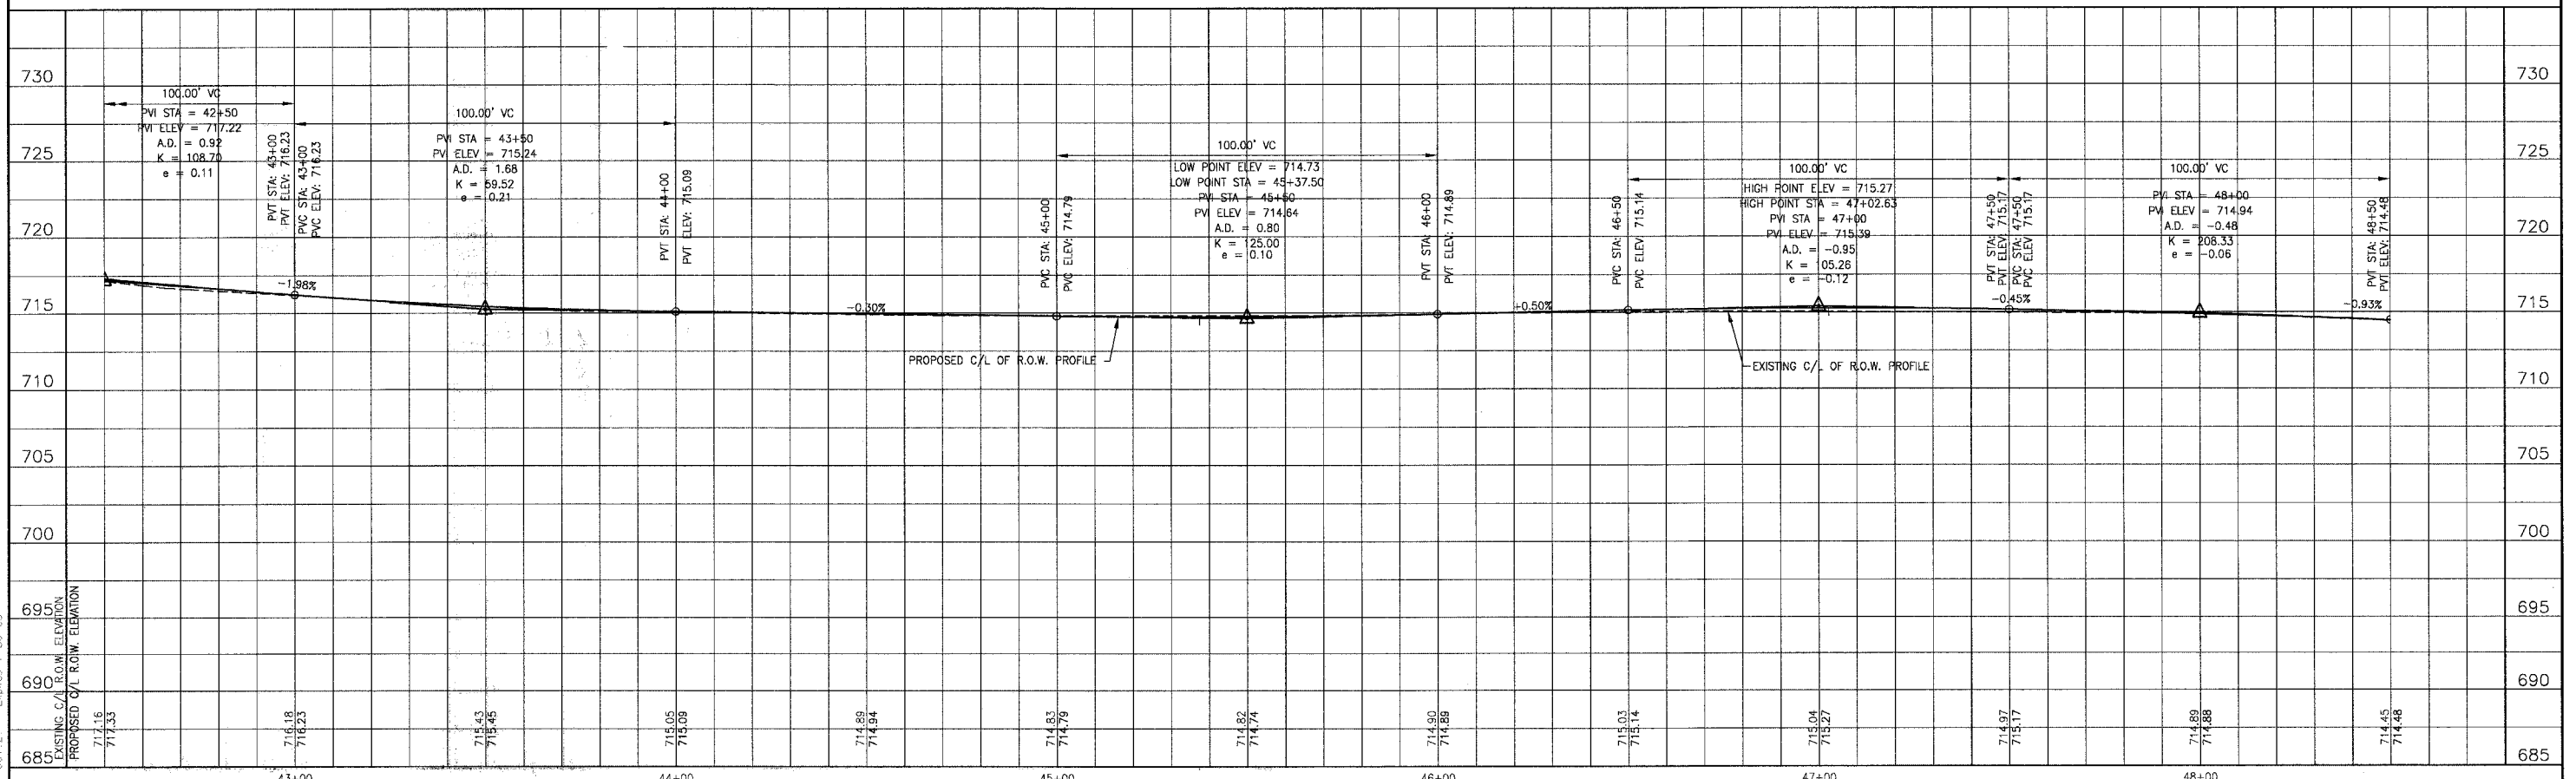

I:\OAK\2004\020146\Draws\20146-OPRK-CRPF.dwg
 Plot: 4-27-05 @ 2:51pm by: 231mb
 Copyright © 2004, By Baxter & Woodman, Inc.
 State of Illinois - Professional Design Firm
 License No. - 184-001121 - Expires 4-30-05

REV.	DATE	DESCRIPTION
1	4-28-06	PER IDOT AND COOK COUNTY COMMENTS

BAXTER & WOODMAN
Consulting Engineers

Baxter & Woodman
Crystal Lake, Illinois 815.459.1260
Durington, Wisconsin 262.763.7831
Moline, Illinois 708.478.2090
DeKalb, Illinois 815.787.3111
Crystal Lake, Illinois 815.223.5088
Rockford, Illinois 815.498.1551
Plainfield, Illinois 815.609.7425

CITY OF OAK FOREST, ILLINOIS
OAK PARK AVENUE PROJECT

OAK PARK AVENUE
STA. 42+50 TO STA. 48+50
GEOMETRIC PLAN

DESIGNED BY NJP	SCALE VERT: 1"=5'
DRAWN BY UKB	HORIZ: 1"=20'
CHECKED BY NJP	PROJECT NO. 020146
DATE 1-20-05	SHEET NO. 26 OF 116