


NOTE:  
1. SEE SHT. NO. 52 FOR DRAINAGE & UTILITY INFORMATION.

### OAK PARK AVENUE

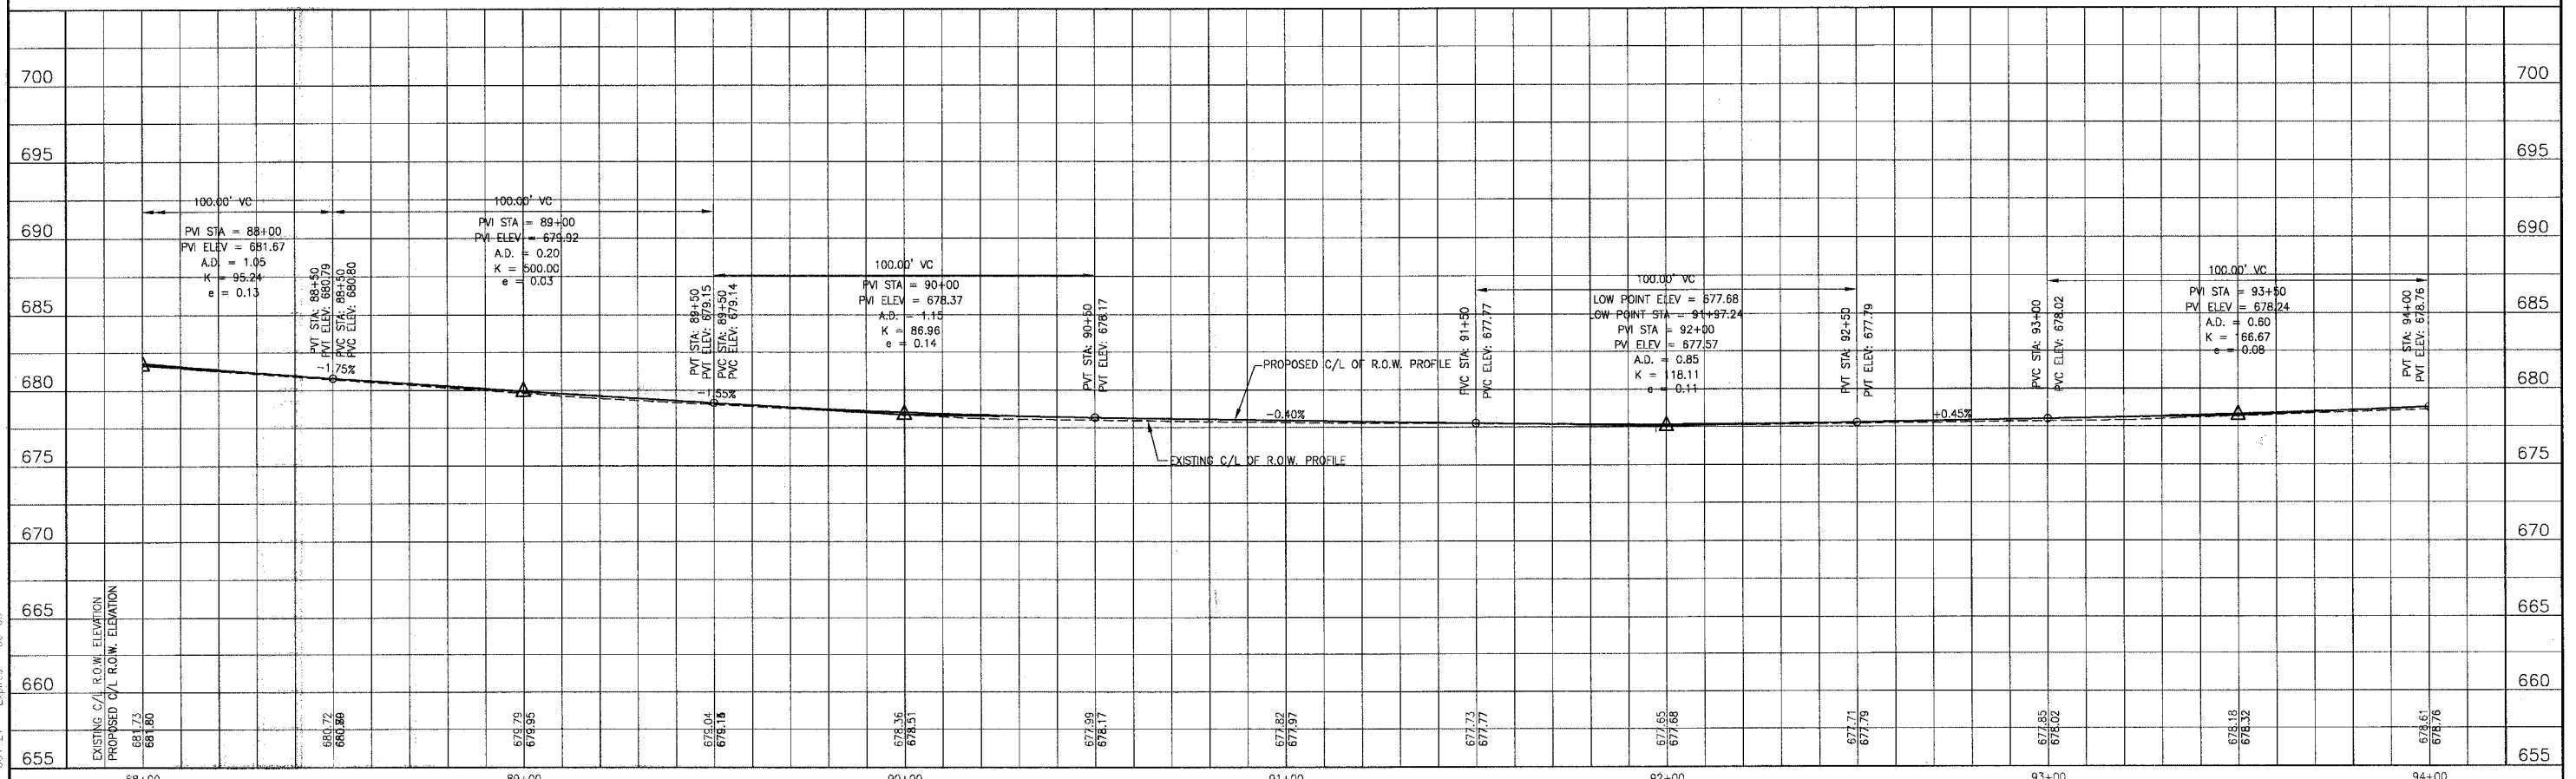

I:\PROJECTS\020146\Drawings\20146-006-CRFE.dwg  
 Project: 4-27-05 @ 3:13pm By: 231ukb  
 Copyright © 2004, By Baxter & Woodman, Inc.  
 State of Illinois - Professional Design Firm  
 License No. - 184-001121 - Expires 4-30-05

CONSULTANTS	REV. NO.	DATE	DESCRIPTION
	1	4-28-06	PER IDOT AND COOK COUNTY COMMENTS

\* - REFER TO EQUIPMENT MANUFACTURER'S SHOP DRAWINGS

**BAXTER & WOODMAN**  
Consulting Engineers  
Crystal Lake, Illinois 815.458.1260  
Burlington, Wisconsin 262.763.7834  
Mokena, Illinois 708.478.2090  
DeKalb, Illinois 815.707.3111  
Oregonside, Illinois 847.233.5089  
Rockford, Illinois 815.489.1551  
Plainfield, Illinois 815.609.7425

**CITY OF OAK FOREST, ILLINOIS**  
**OAK PARK AVENUE PROJECT**

**OAK PARK AVENUE**  
**STA. 88+00 TO STA. 94+00**  
**GEOMETRIC PLAN**

DESIGNED BY NJP	SCALE VERT: 1"=5' HORIZ: 1"=20'
DRAWN BY UKB	PROJECT NO. 020146
CHECKED BY NJP	SHEET NO.
DATE 1-20-05	<b>34 OF 116</b>