


F.A.U. ROUTE NO.	SECTION	COUNTY	TOTAL SHEETS	SHEET NO.
2774	99-00073-00-WR	COOK	116	98
STA.	TO STA.		FED AID PROJECT	
FED. ROAD DIST. NO. 1	ILLINOIS		CMM-7003 (750)	
CONTRACT NO. 83727				

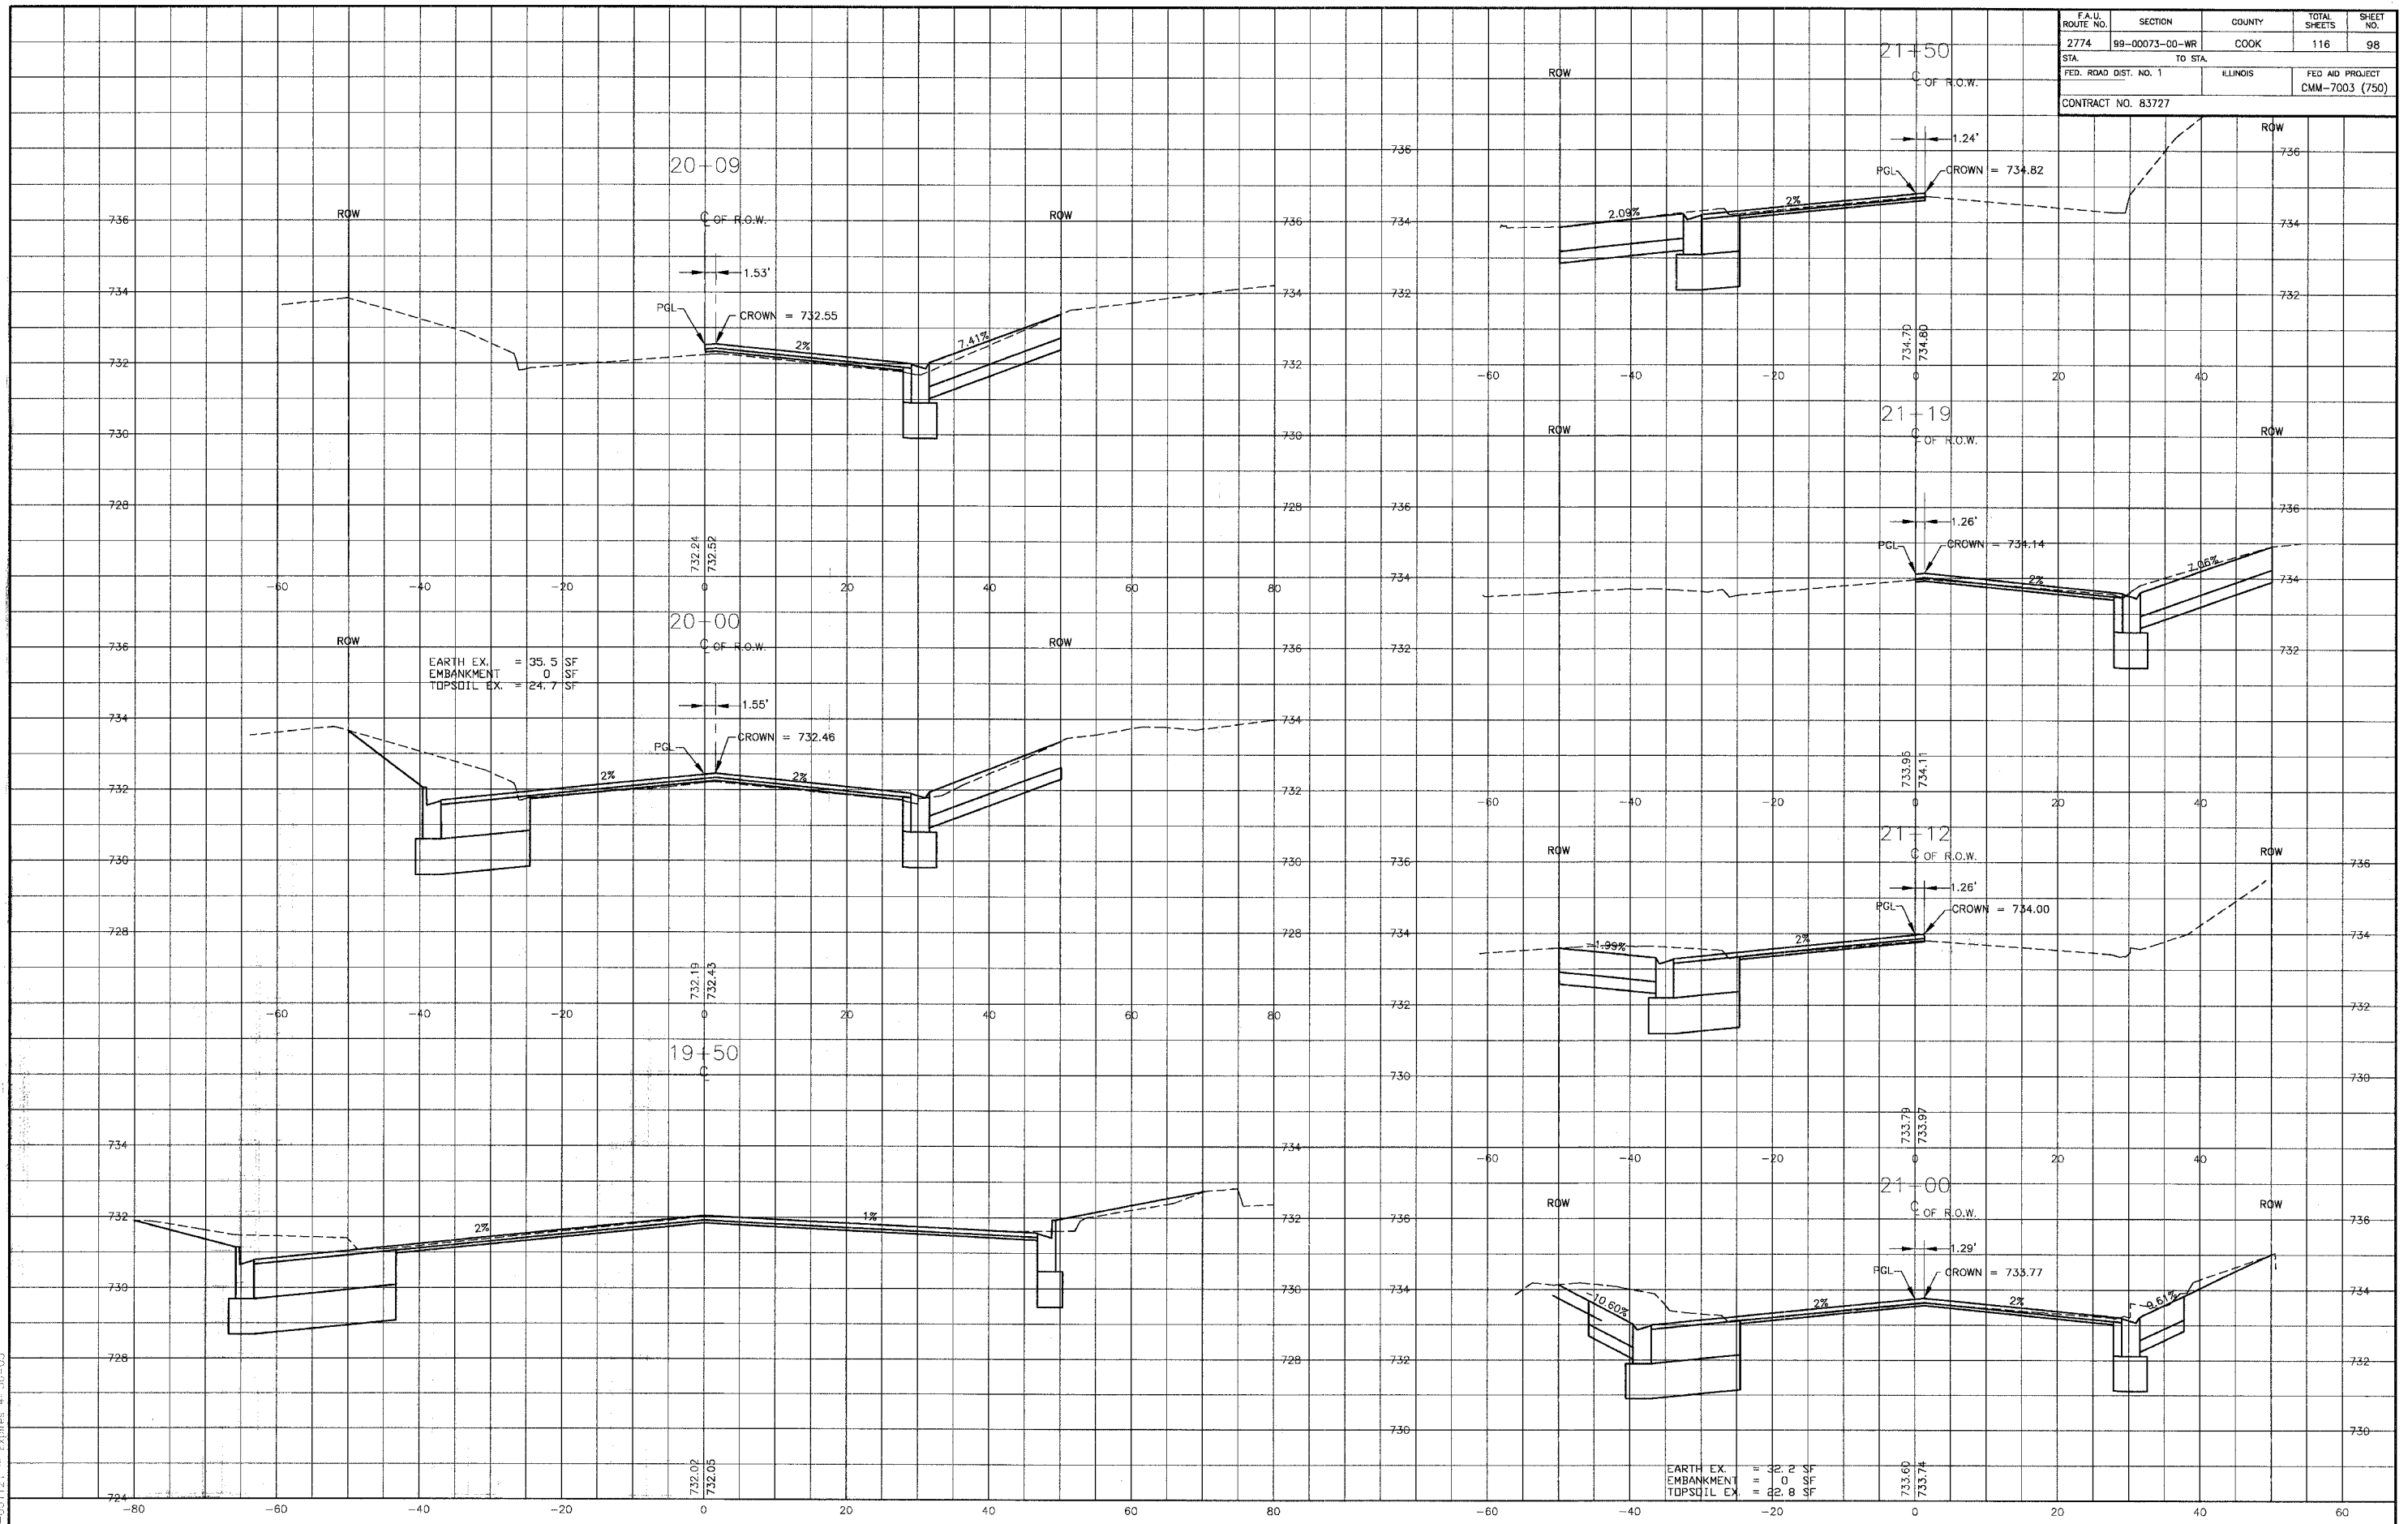

I:\DATA\020146\Drawings\OakPark-XS.dwg
 Plotted: 4-30-06 11:43am B 23.muh
 Copyright © 2004, By Baxter & Woodman, Inc.
 State of Illinois Professional Design Firm
 License No. - 184-001121 - Expires 4-30-05

CONSULTANTS	REV. NO.	DATE	DESCRIPTION
	1	4-28-06	PER IDOT AND COOK COUNTY COMMENTS

* - REFER TO EQUIPMENT MANUFACTURER'S SHOP DRAWINGS

Baxter & Woodman
 Crystal Lake, Illinois 815.453.1260
 Burlington, Wisconsin 262.763.7824
 Mokena, Illinois 708.478.2080
 DeKalb, Illinois 815.787.3111
 Graylake, Illinois 847.283.5088
 Rockford, Illinois 815.488.1551
 Plainfield, Illinois 815.609.7425

CITY OF OAK FOREST, ILLINOIS
OAK PARK AVENUE PROJECT

CROSS SECTIONS
OAK PARK AVENUE
STA. 19+00 TO STA. 21+50

DESIGNED BY PAW	SCALE: VERT: 1"=2'
DRAWN BY UKB	HORIZ: 1"=10'
CHECKED BY NJP	PROJECT NO. 020146
DATE 1-20-05	SHEET NO. 98 OF 116