
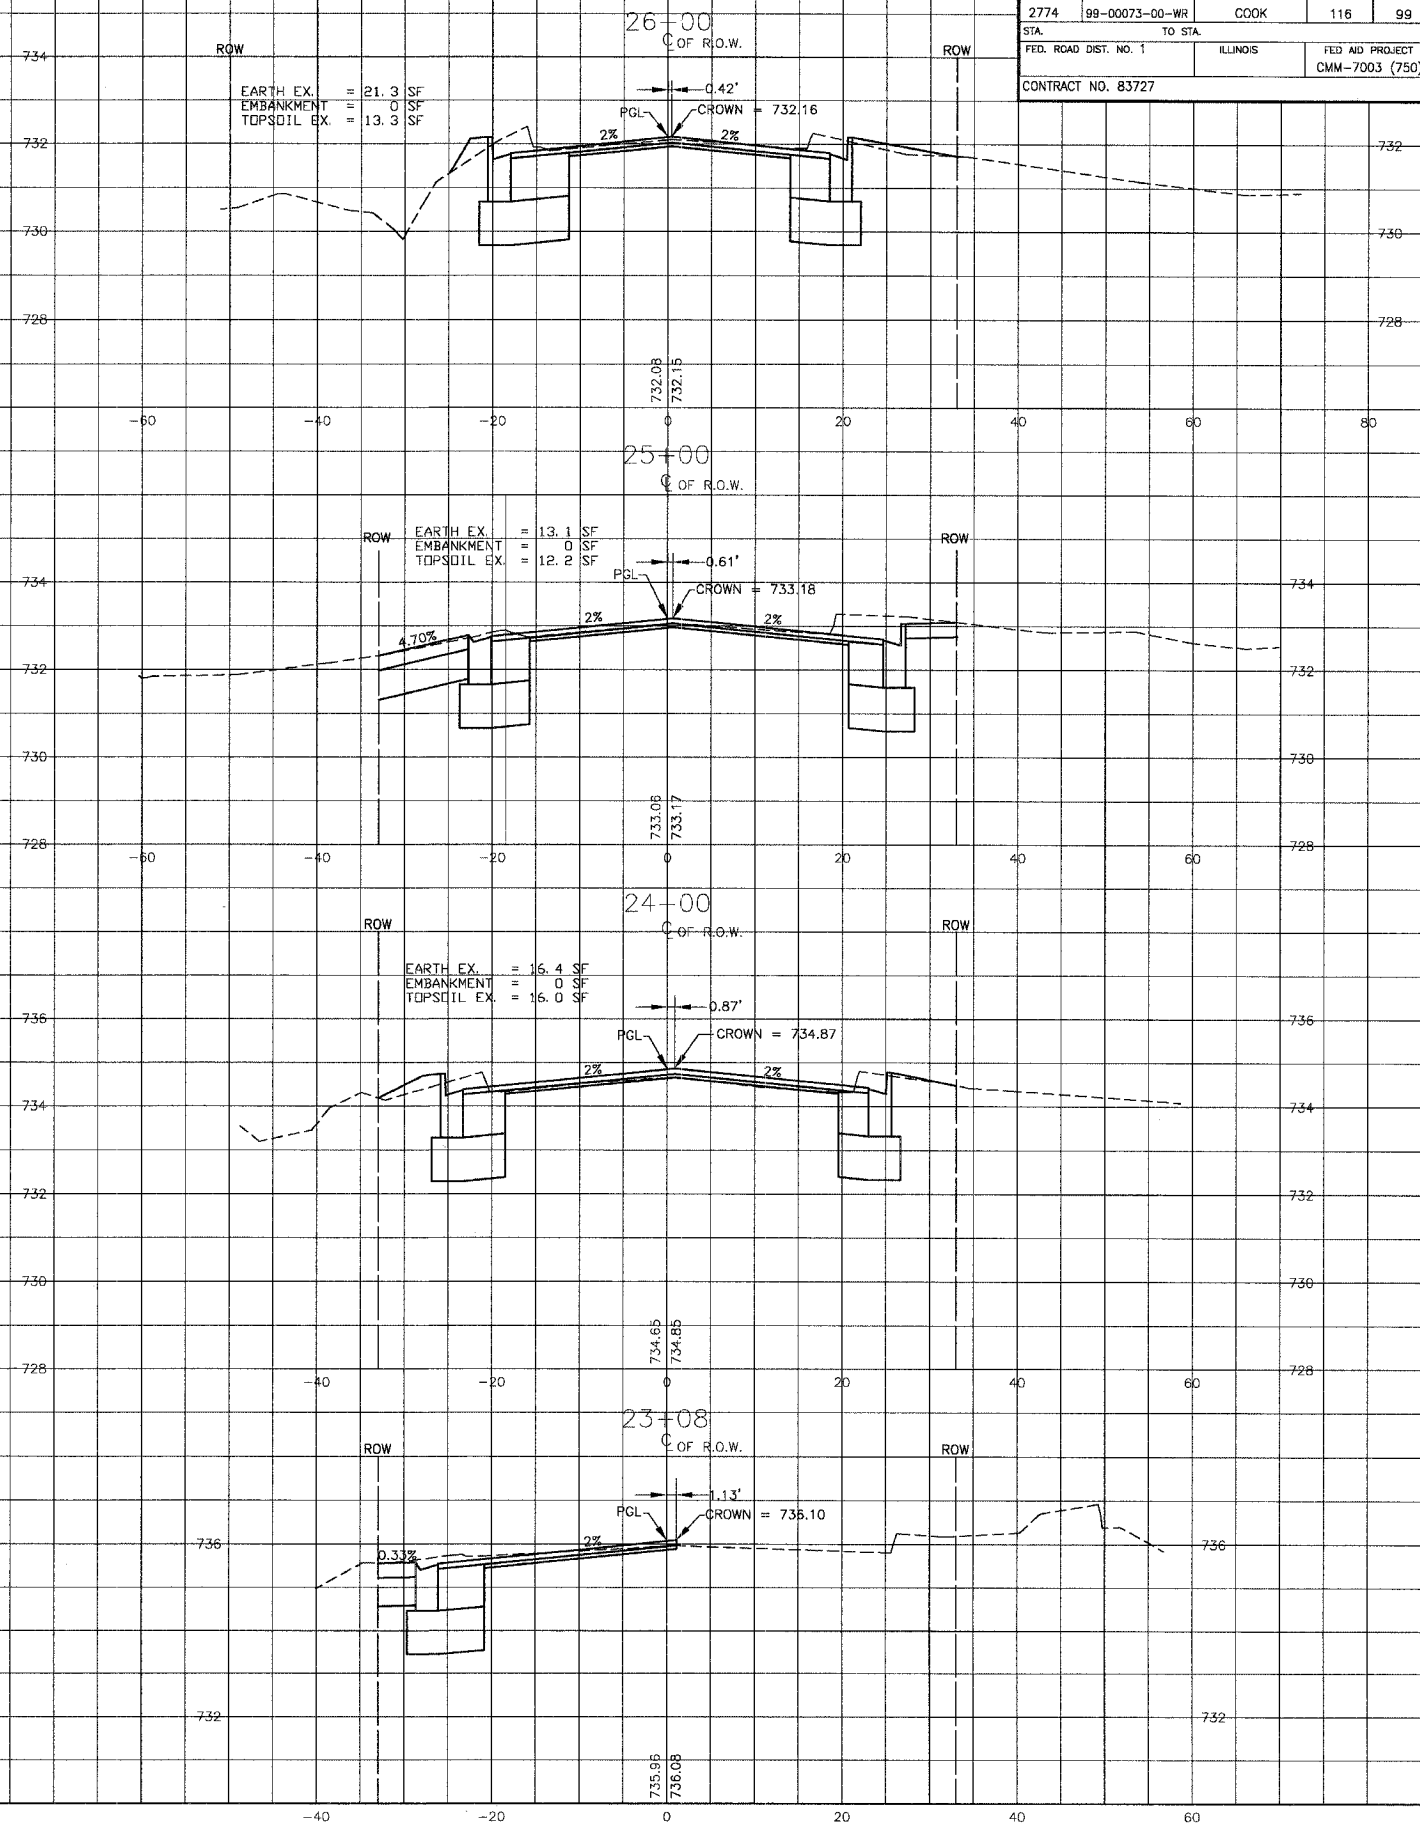


F.A.U. ROUTE NO.	SECTION	COUNTY	TOTAL SHEETS	SHEET NO.
2774	99-00073-00-WR	COOK	116	99
STA.	TO STA.		FED. ROAD DIST. NO. 1	ILLINOIS
				FED AID PROJECT CMM-7003 (750)
CONTRACT NO. 83727				

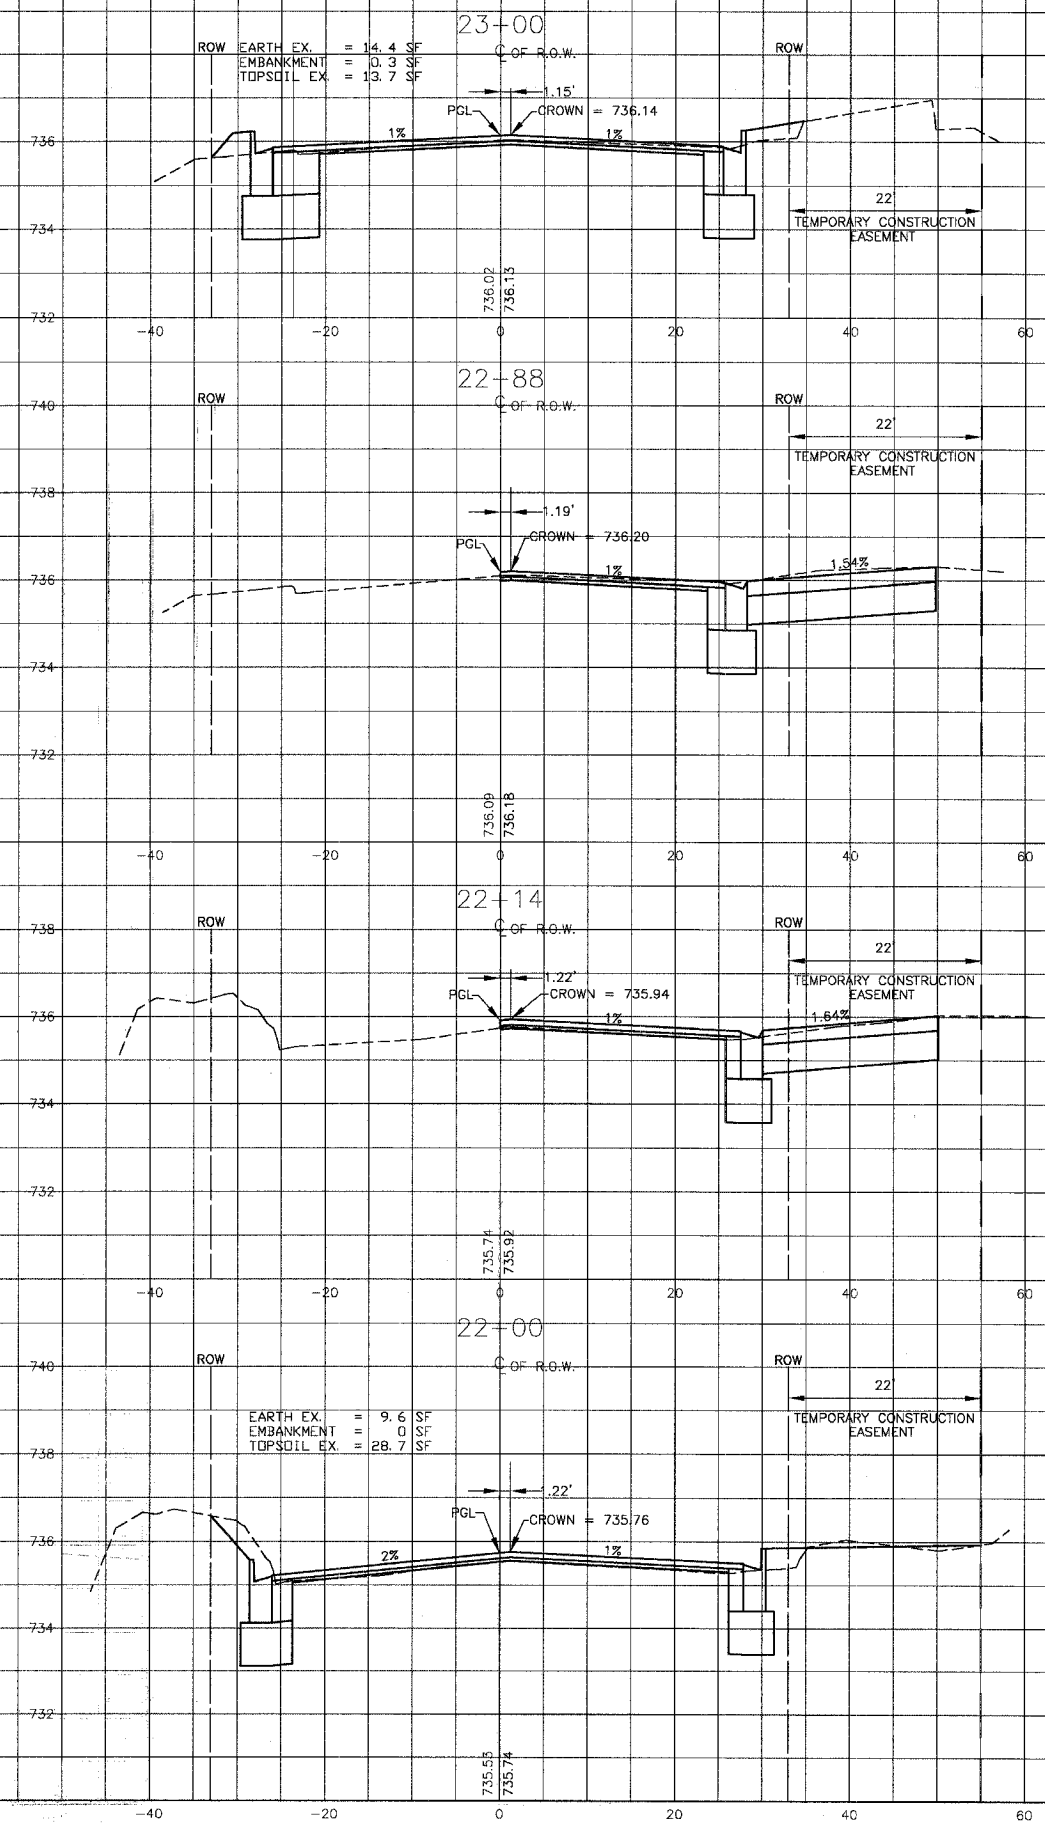

I:\WORK\2014\020146\Drawings\020146-XS.dwg  
 Plotted: 4/30/06 @ 11:48am by: 231ukb  
 Copyright © 2004 by Baxter & Woodman, Inc.  
 State of Illinois  
 License No. 164-001121 Expires 4/30/05

REV. NO.	DATE	DESCRIPTION
1	4-28-06	PER IDOT AND COOK COUNTY COMMENTS

\* - REFER TO EQUIPMENT MANUFACTURER'S SHOP DRAWINGS

**BAKTER & WOODMAN**  
Consulting Engineers

**Baxter & Woodman**  
Crystal Lake, Illinois 815.458.1260  
Dartington, Wisconsin 262.763.7834  
Mokena, Illinois 708.478.2090  
DeKalb, Illinois 815.787.3111  
Oregopolis, Illinois 815.233.5089  
Rockford, Illinois 815.489.1551  
Plainfield, Illinois 815.609.7425

**CITY OF OAK FOREST, ILLINOIS**  
**OAK PARK AVENUE PROJECT**

**CROSS SECTIONS**  
**OAK PARK AVENUE**  
**STA. 22+00 TO STA. 26+00**

DESIGNED BY <b>PAW</b>	SCALE VERT: 1"=2'
DRAWN BY <b>UKB</b>	HORIZ: 1"=10'
CHECKED BY <b>UKB</b>	PROJECT NO. <b>020146</b>
NUP DATE <b>1-20-05</b>	SHEET NO. <b>99 OF 116</b>