
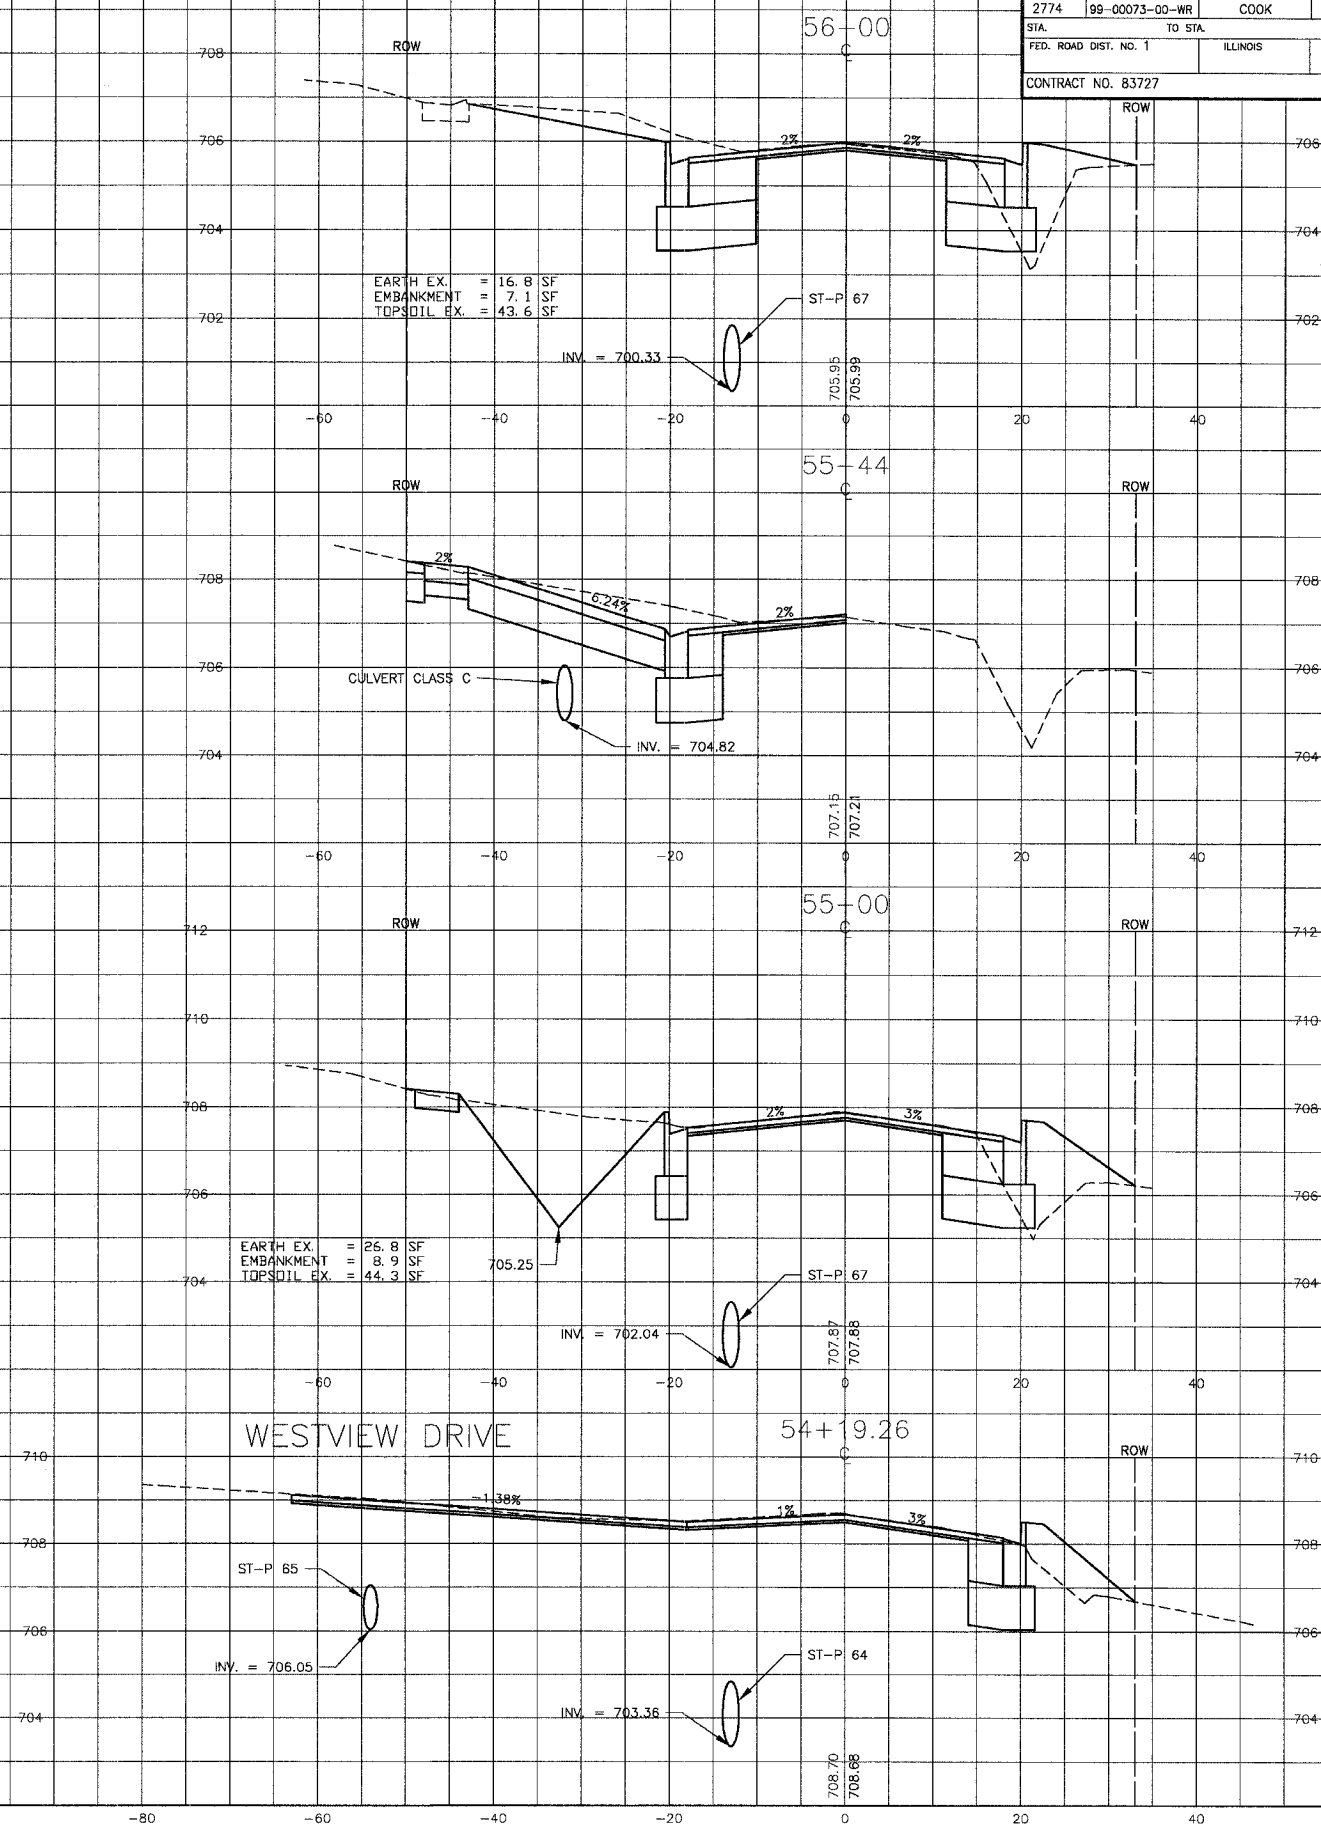


F.A.U. ROUTE NO.	SECTION	COUNTY	TOTAL SHEETS	SHEET NO.
2774	99-00073-00-WR	COOK	116	105
STA.	TO STA.	ILLINOIS		FED AID PROJECT
FED. ROAD DIST. NO. 1				CMM-7003 (750)
CONTRACT NO. 83727				

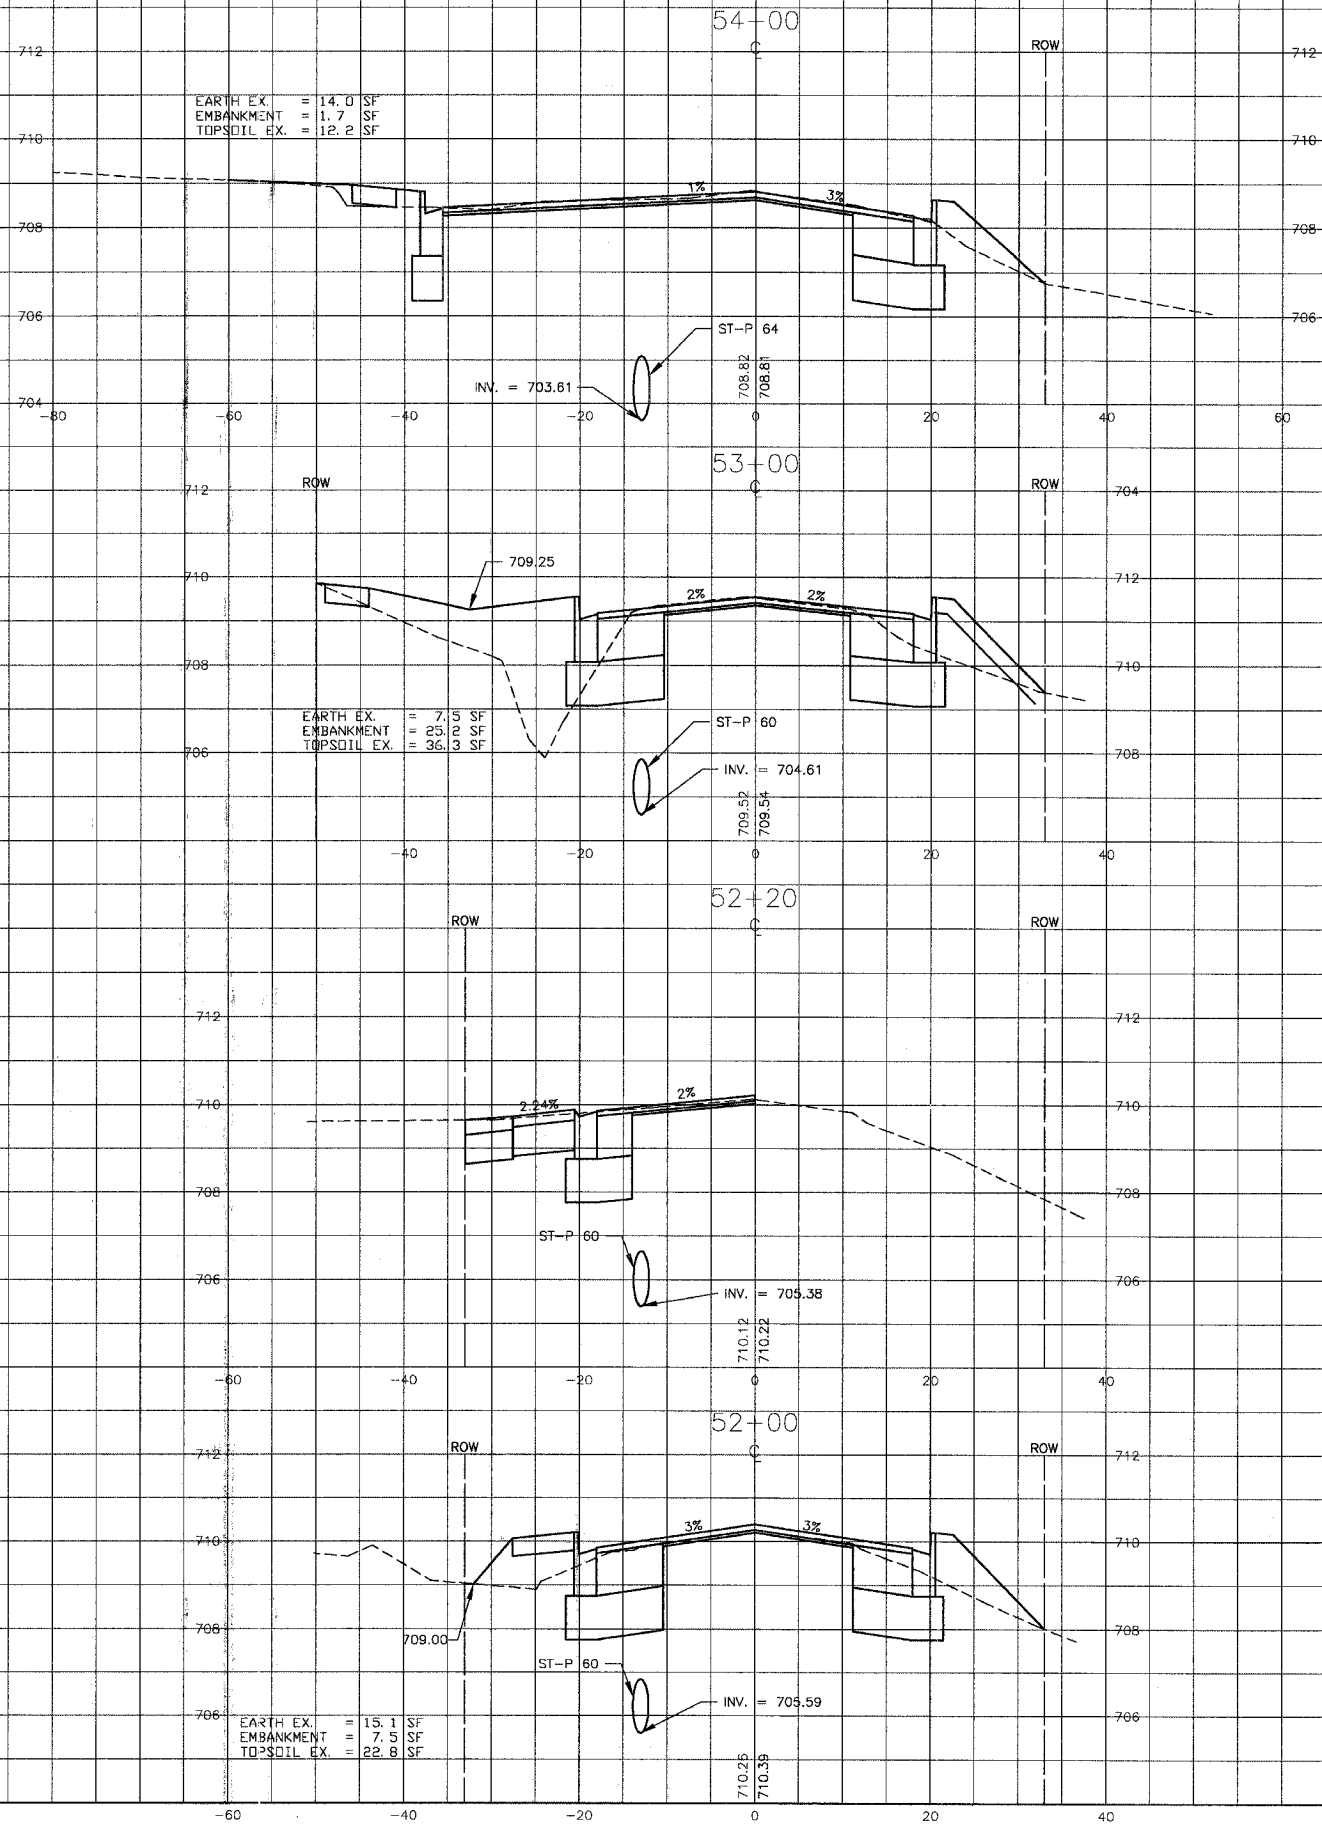

I:\PROJECTS\020146\Drawings\DWG\PC-XS.dwg
 Plotter: 4-39-06 @ 12/4/06 P1: 23/10/06
 Copyright © 2004, By Baxter & Woodman, Inc.
 State of Illinois - Professional Design Firm
 License No. - 184-001121 - Expires 4-30-05

CONSULTANTS	REV. NO	DATE	DESCRIPTION
	1	4-28-06	PER IDOT AND COOK COUNTY COMMENTS

* REFER TO EQUIPMENT MANUFACTURER'S SHOP DRAWINGS

Baxter & Woodman
 Consulting Engineers

Crystal Lake, Illinois 815.439.1260
 Burlington, Wisconsin 262.763.7934
 Mokena, Illinois 708.478.2090
 DeKalb, Illinois 815.767.3111
 Graylake, Illinois 847.323.5088
 Rockford, Illinois 815.489.1551
 Plainfield, Illinois 815.699.7425

CITY OF OAK FOREST, ILLINOIS
OAK PARK AVENUE PROJECT

CROSS SECTIONS
OAK PARK AVENUE
STA. 52+00 TO STA. 56+00

DESIGNED BY PAW	SCALE VERT: 1"=2' HORIZ: 1"=10'
DRAWN BY UKB	PROJECT NO. 020146
CHECKED BY NJP	SHEET NO. 105 OF 116
DATE 1-20-05	