
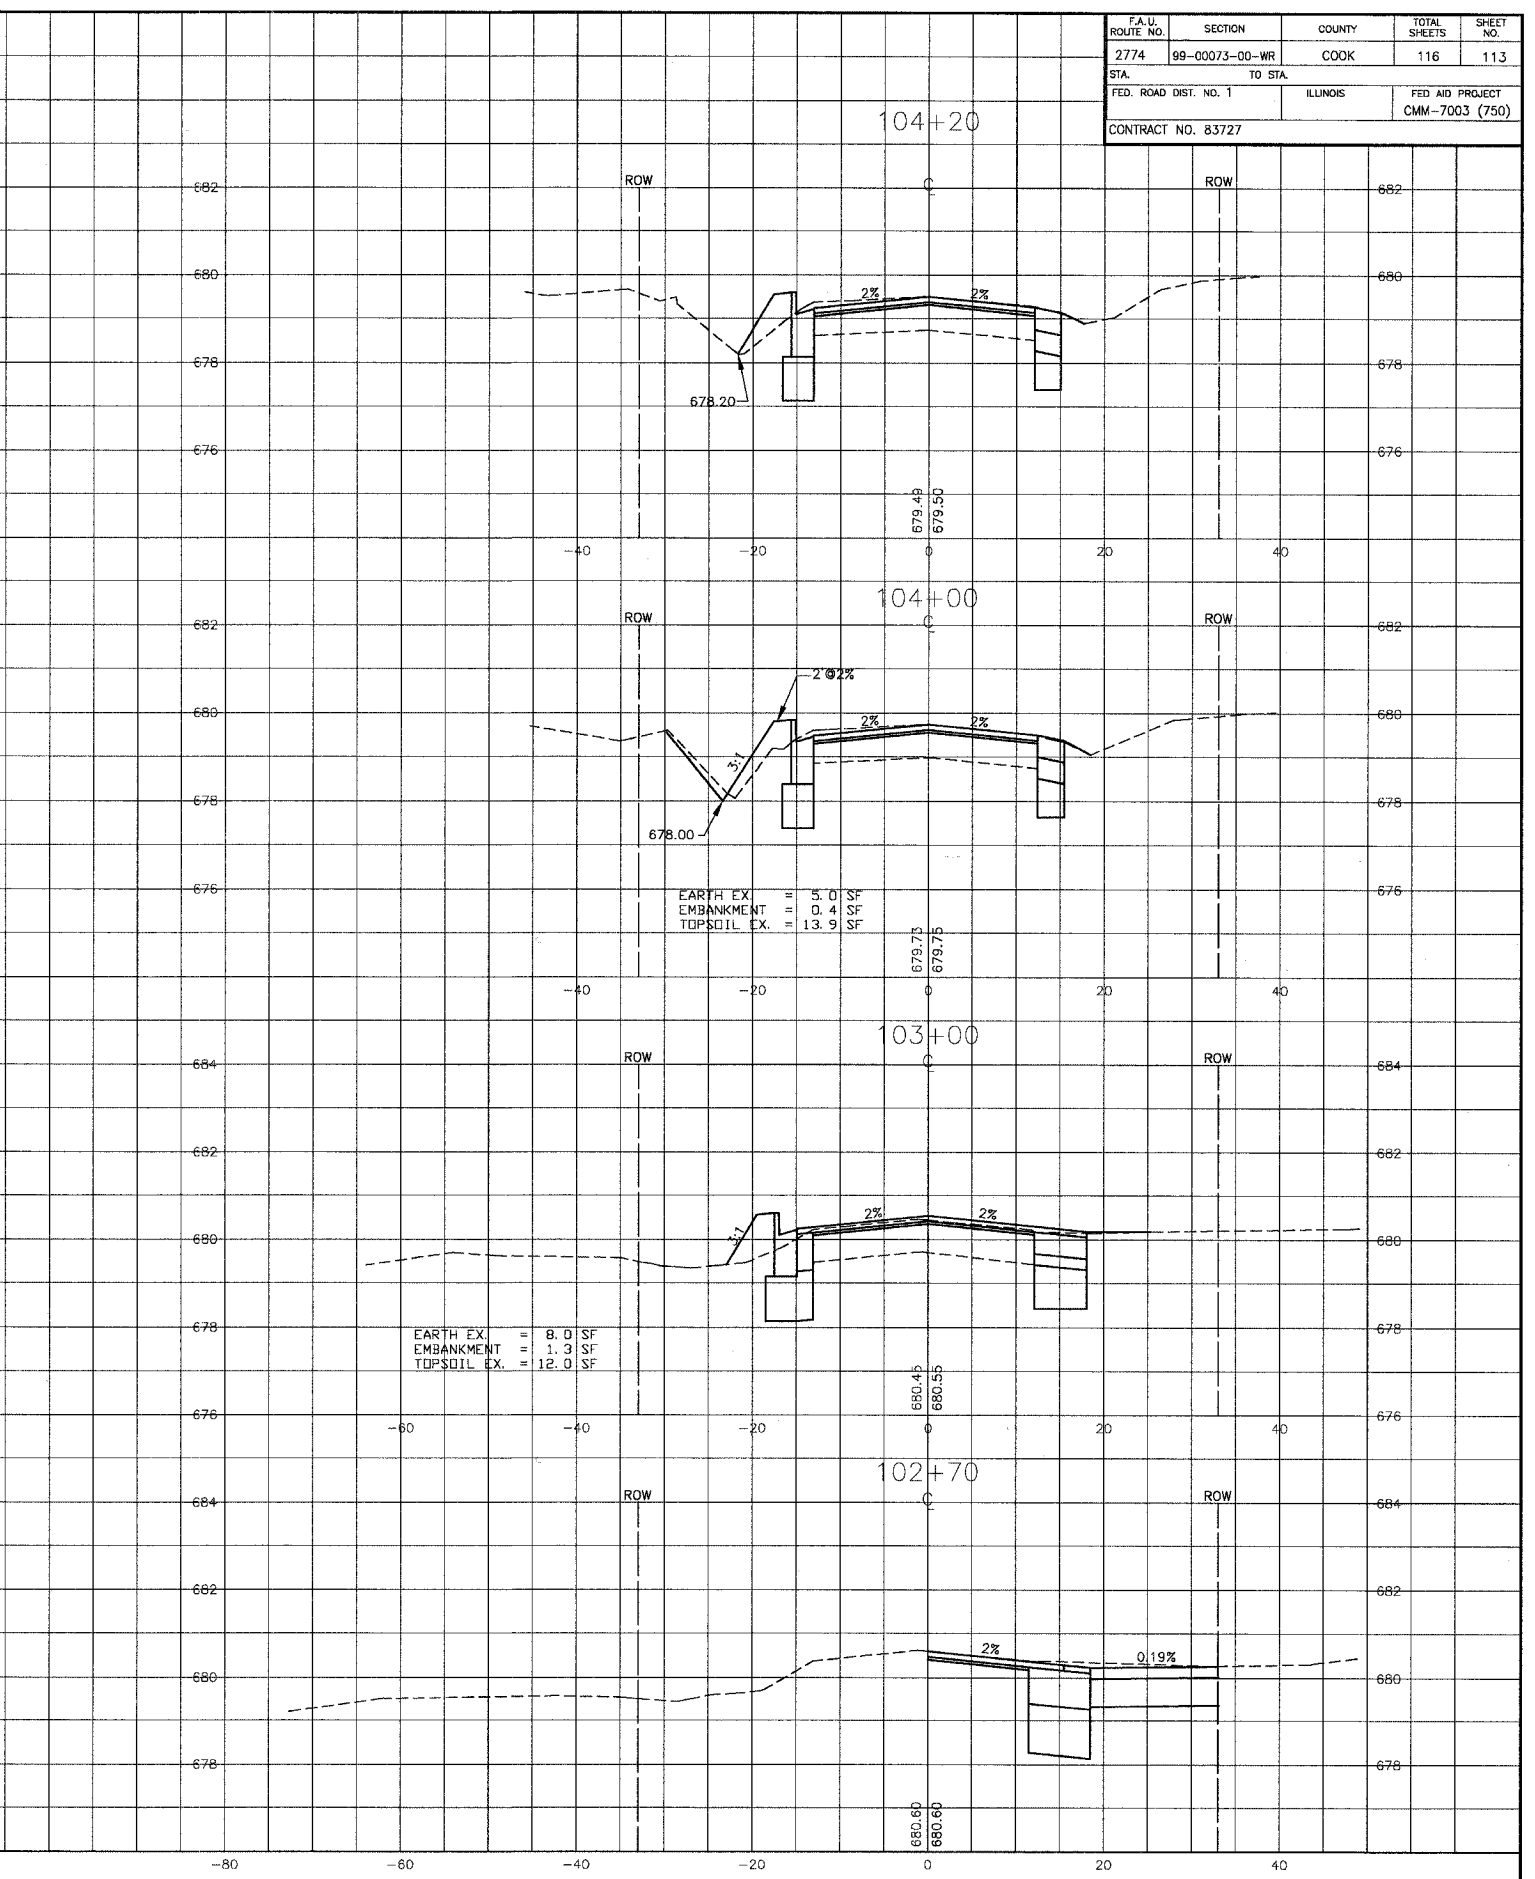


F.A.U. ROUTE NO.	SECTION	COUNTY	TOTAL SHEETS	SHEET NO.
2774	99-00073-00-WR	COOK	116	113
STA. TO STA.		ILLINOIS		
FED. ROAD DIST. NO. 1		FED AID PROJECT CMM-7003 (750)		
CONTRACT NO. 83727				

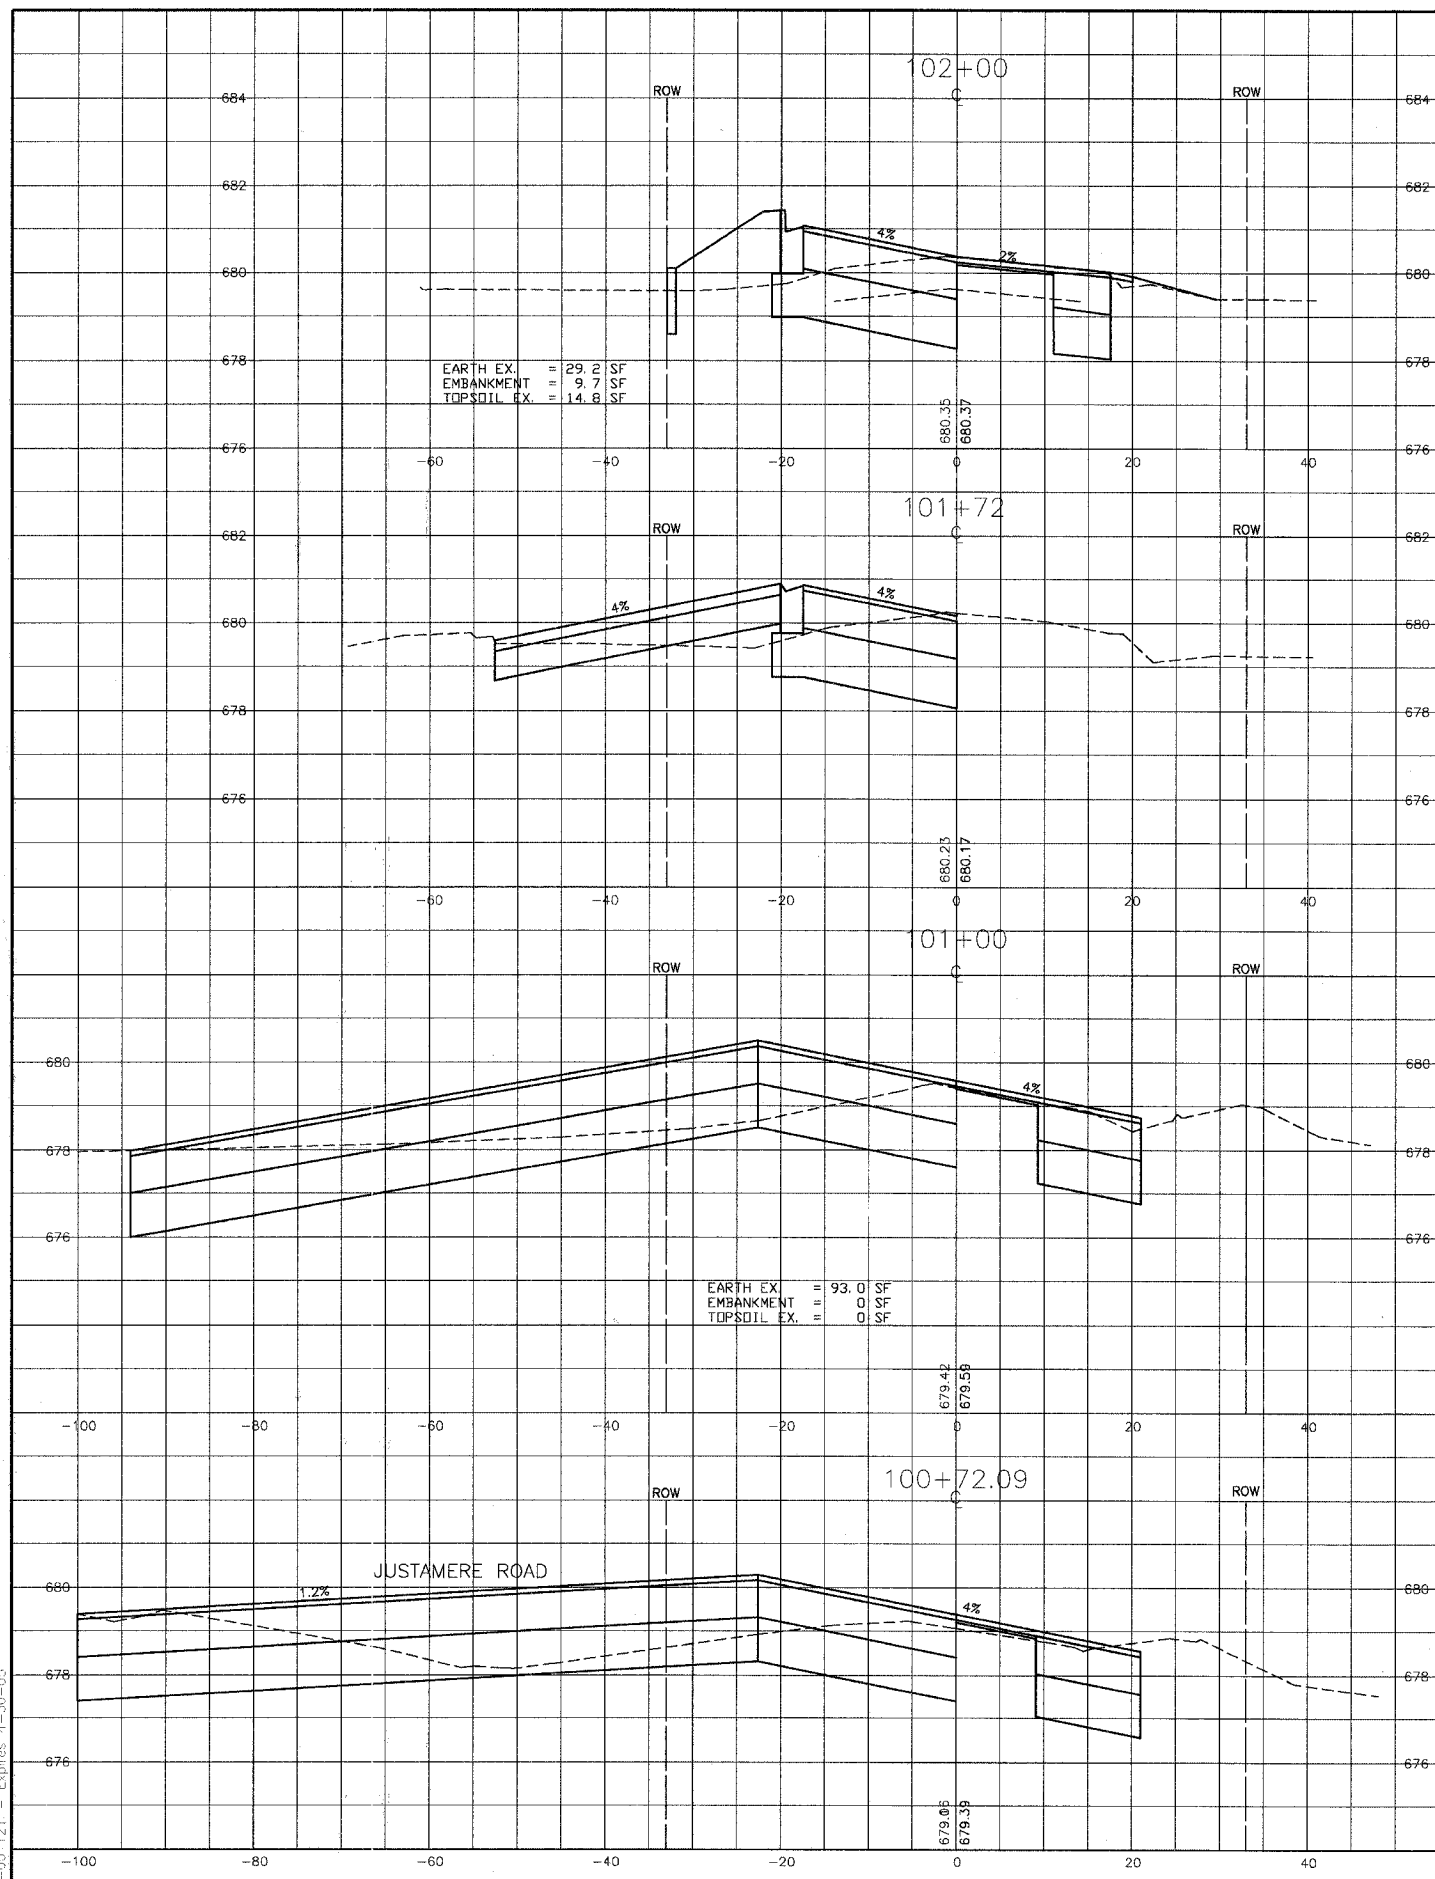

I:\0411\201145\Drawings\041145-00\113.dwg
 Project: 2006-06-20
 Copyright © 2004, by Baxter & Woodman, Inc.
 State of Illinois - Professional Design Firm
 License No. - 181-00-1121 - Expires 4-30-05

CONSULTANTS	REV. NO.	DATE	DESCRIPTION
	1	4-28-06	PER IDOT AND COOK COUNTY COMMENTS

* - REFER TO EQUIPMENT MANUFACTURER'S SHOP DRAWINGS

BAXTER & WOODMAN
 Consulting Engineers

Baxter & Woodman
 Crystal Lake, Illinois 815.459.1200
 Burlington, Wisconsin 262.763.7931
 Mokena, Illinois 708.478.2090
 DeKalb, Illinois 815.787.2111
 Graylake, Illinois 847.223.5089
 Rockford, Illinois 815.499.1551
 Plainfield, Illinois 815.609.7425

CITY OF OAK FOREST, ILLINOIS
OAK PARK AVENUE PROJECT

CROSS SECTIONS
147th STREET
STA. 100+72.09 TO STA. 104+20

DESIGNED BY	SCALE	VERT: 1"=2'
PAW	HORIZ: 1"=10'	
DRAWN BY	PROJECT NO.	020146
UKB	CHECKED BY	SHEET NO.
NJP	DATE	1-20-05
1-20-05		113 OF 116