

F.A.U. R.T.E.	SECTION	COUNTY	TOTAL SHEETS	SHEET NO.
0369	97-00025-00-BR	WILL	1564	1
STA.		TO STA.		
FED. ROAD DIST. NO.		ILLINOIS FED. AID PROJECT		
CONTRACT NO. 83757				

FOR INDEX OF SHEETS AND LIST OF STANDARDS, SEE SHEET 2

DESCRIPTION OF IMPROVEMENT
THIS IMPROVEMENT CONSISTS OF WIDENING AND REALIGNING CEDAR ROAD OVER HICKORY CREEK. IT INCLUDES A NEW CROSSING OVER HICKORY CREEK AND IMPROVEMENTS TO THE CEDAR ROAD/U.S. ROUTE 30 INTERSECTION.


STATE OF ILLINOIS DEPARTMENT OF TRANSPORTATION DIVISION OF HIGHWAYS PLANS FOR PROPOSED

FEDERAL AID PROJECT FAU ROUTE 0369 (CEDAR ROAD OVER HICKORY CREEK)

SECTION: 97-00025-00-BR
PROJECT: BRM-7003(530)


**PROJECT LOCATION: CEDAR ROAD FROM HAVEN AVENUE TO ELM STREET
BRIDGE AND PAVEMENT RECONSTRUCTION, TRAFFIC SIGNAL MODERNIZATION AND ROADWAY LIGHTING
VILLAGE OF NEW LENOX
WILL COUNTY
C-91-476-97**

DESIGN DESIGNATION: (CEDAR ROAD) 1,500 (10) MINOR ARTERIAL 1.29 (BIT-20)
TRAFFIC DATA: 1998 ADT=11,700; 2020 ADT=15,000
POSTED SPEED: 30 MPH

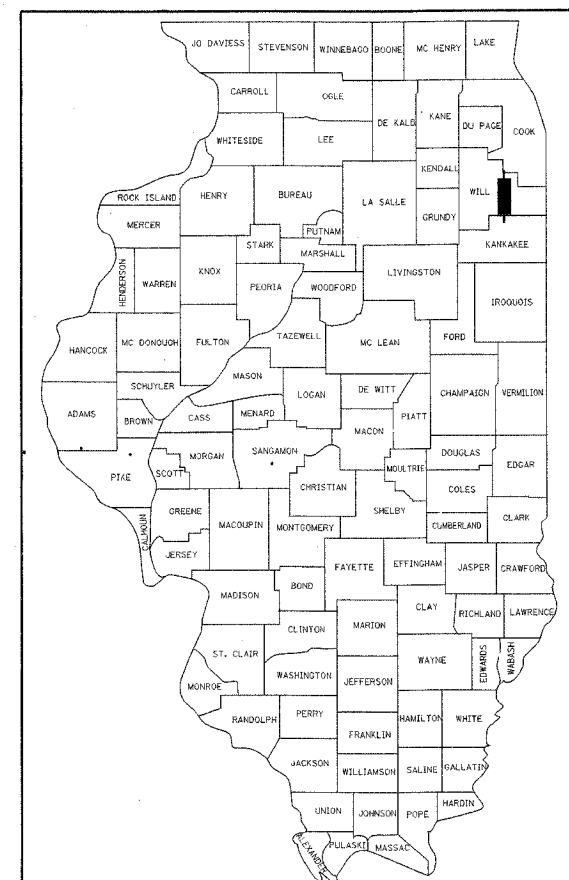

LOCATION OF SECTION INDICATED THUS: - ■ -

SCALES:
PLAN 1"=50' (OR 1"=20')
PROFILE HORIZ. 1"=50' (OR 1"=20')
PROFILE VERT. 1"=5' (OR 1"=2')
CROSS SECTION HORIZ 1"=10'
CROSS SECTION VERT. 1"=5'

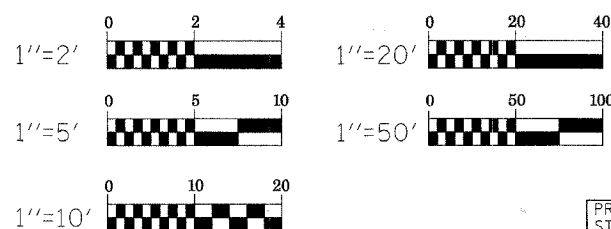


FULL SIZE PLANS HAVE BEEN PREPARED USING STANDARD ENGINEERING SCALES, REDUCED SIZED PLANS WILL NOT CONFORM TO STANDARD SCALES, IN MAKING MEASUREMENTS ON REDUCED PLANS, THE ABOVE SCALES MAY BE USED.

FOR UNDERGROUND UTILITY
LOCATIONS, CALL J.U.L.I.E.
1-800-892-0123 TOLL FREE

CONTRACT NO. 83757

**T35N R11E 3RD PM
NEW LENOX TOWNSHIP**

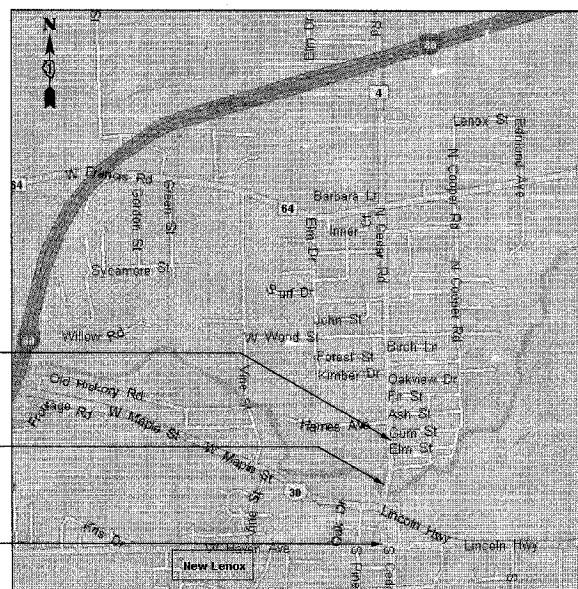

LOCATION MAP
(NOT TO SCALE)

TENG & ASSOCIATES, INC.
ENGINEERS/ARCHITECTS/PLANNERS
205 N. MICHIGAN AVE.
CHICAGO, IL 60601


BYRON T. DANLEY, P.E., S.E.
SIGNATURE & SEAL APPLY
TO DRAWINGS NOS. 1-57 & 139-156

GANDHI & ASSOCIATES
6035 N. NORTHWEST HWY.
SUITE 306
CHICAGO, IL 60631-2500

P.K. GANDHI, P.E.
SIGNATURE & SEAL APPLY
TO DRAWINGS NOS. 72-109



P.K. Gandhi Aug. 7, 2005.
Registration Expires - Nov. 30, 2005.

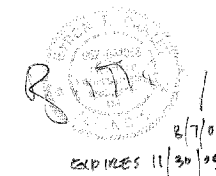

**STATE OF ILLINOIS
DEPARTMENT OF TRANSPORTATION
DIVISION OF HIGHWAYS**

APPROVED August 30 2005
M. Killinger, PE
Village Engineer NEW LENOX REPRESENTATIVE

APPROVED NOVEMBER 10 2005
C.H.S.
BUREAU CHIEF LOCAL ROADS AND STREETS

APPROVED Nov. 10 2005
Diane M. O'Keefe
DEPUTY DIRECTOR OF HIGHWAYS, REGION ENGINEER

**PRINTED BY THE AUTHORITY
OF THE STATE OF ILLINOIS**

TENG
TENG & ASSOCIATES, INC.
ENGINEERS/ARCHITECTS/PLANNERS
205 N. MICHIGAN AVE.
CHICAGO, IL 60601
TELEPHONE: 312616-0000

GROSS LENGTH OF IMPROVEMENT = 1,921 FEET (1/3 MILE)
NET LENGTH OF IMPROVEMENT = 1,921 FEET (1/3 MILE)
(110.10 FEET BRIDGE)

FEDERAL AID ENGINEER -- JESSICA MILLER (847) 705-4487
CONSULTANT: TENG AND ASSOCIATES, INC. (312) 616-0000