
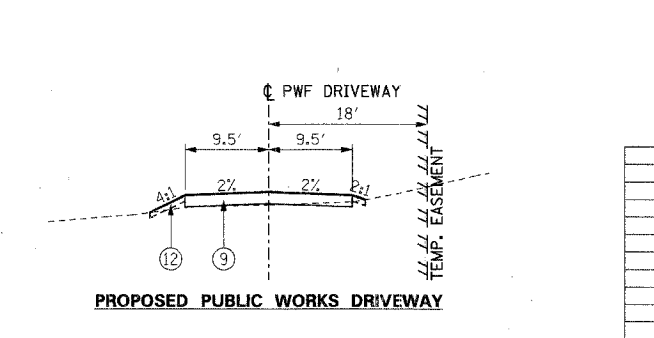
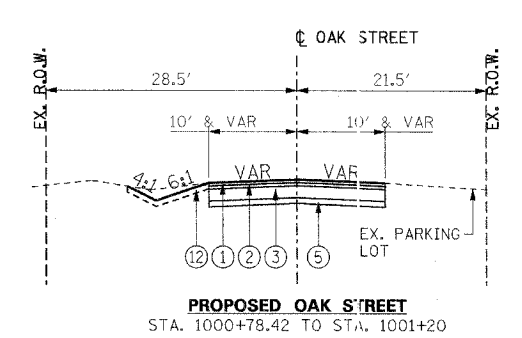
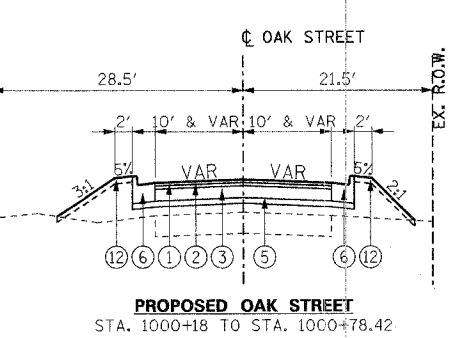
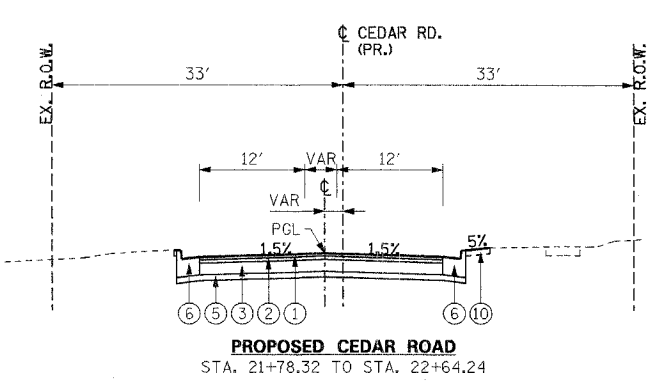
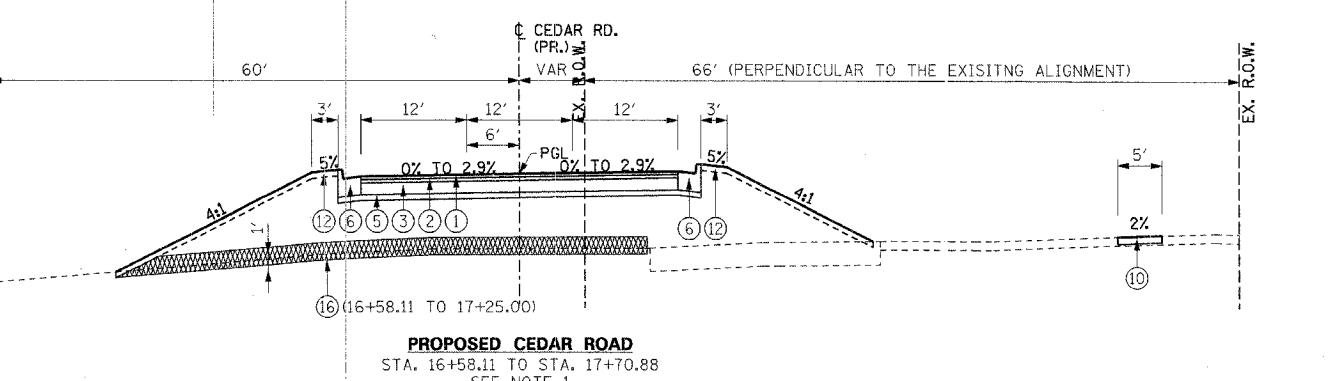
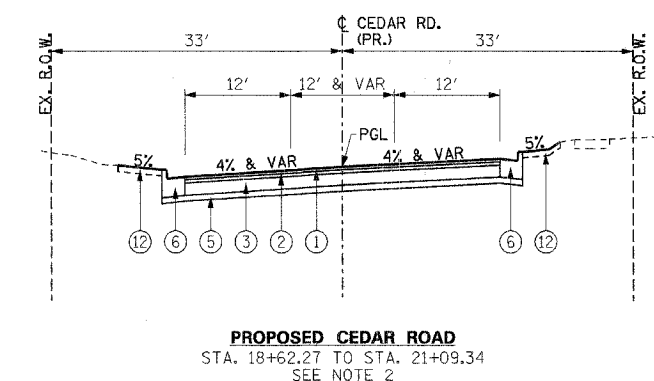
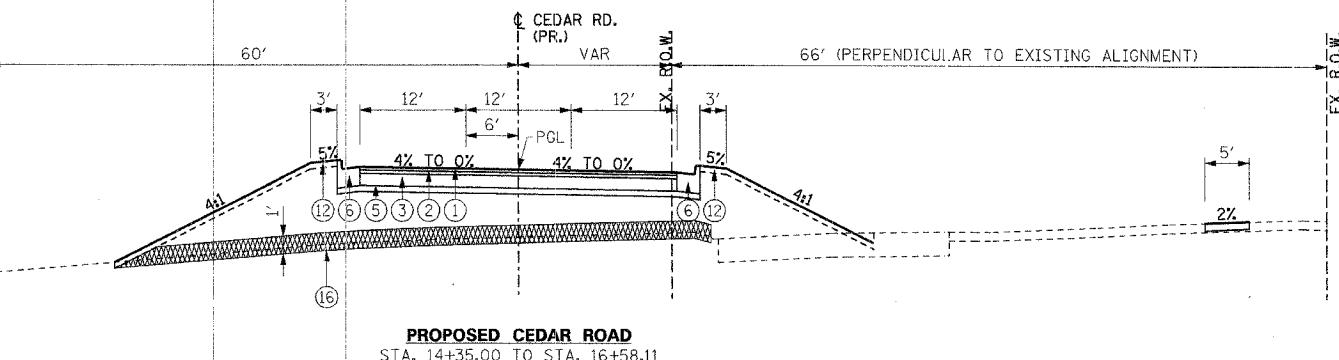


| | | | |
|---------------------|----------|------------------|-----------|
| F.A.U. SECTION | COUNTY | TOTAL SHEETS | SHEET NO. |
| 0369 97-00025-00-BR | WILL | 156 | 12 |
| STA. TO STA. | | | |
| FED. ROAD DIST. NO. | ILLINOIS | FED. AID PROJECT | |
| CONTRACT NO: 83757 | | | |

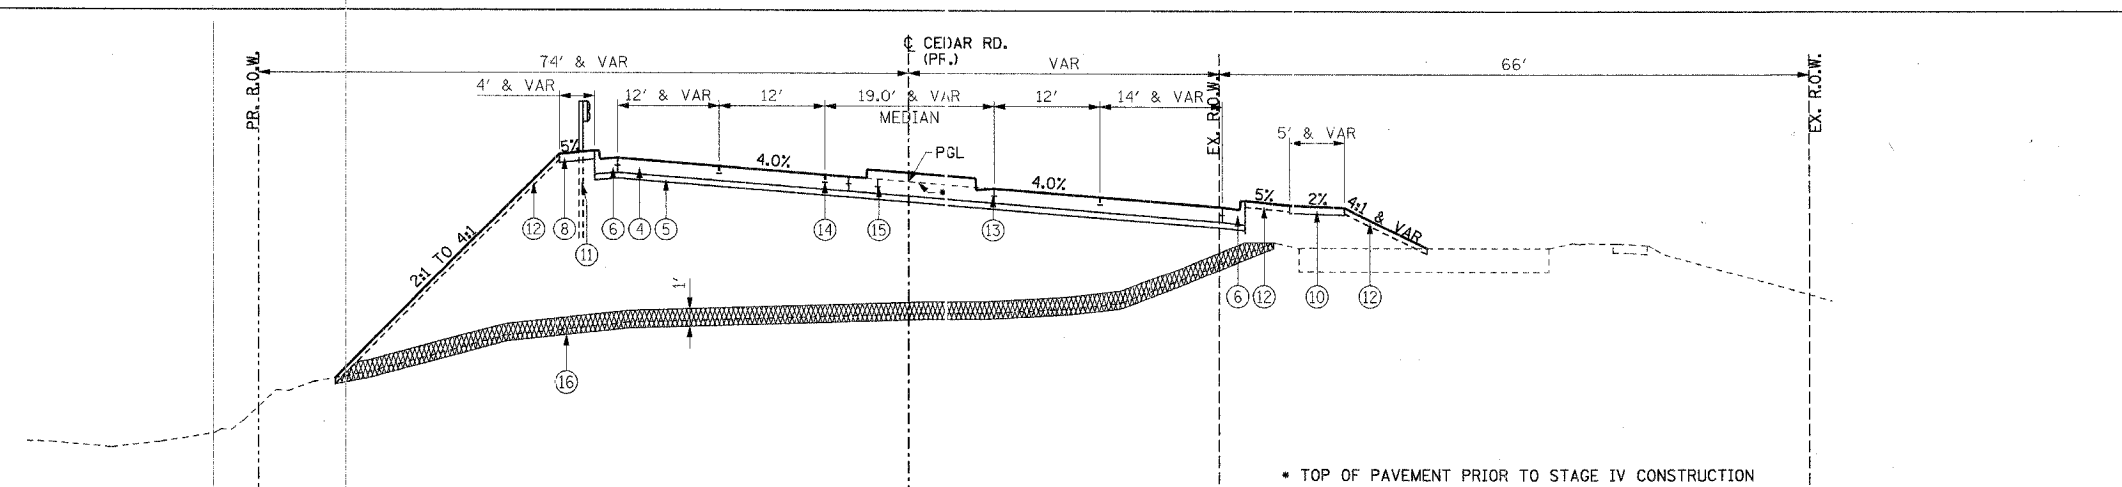

PROPOSED LEGEND

- ① 2" BITUMINOUS CONCRETE SURFACE COURSE, SUPERPAVE, CLASS D, N70
- ② 2 1/4" BITUMINOUS CONCRETE BINDER COURSE, SUPERPAVE, I-19, N70
- ③ 8" BITUMINOUS BASE COURSE, SUPERPAVE
- ④ PORTLAND CEMENT CONCRETE PAVEMENT 10"
- ⑤ 4" SUB-BASE GRANULAR MATERIAL, TYPE B
- ⑥ COMBINATION CONCRETE CURB & GUTTER, TYPE B-6.24 OR M-4.24
- ⑦ CONCRETE MEDIAN, TYPE SB-6.12 OR SM-4.12
- ⑧ 6" BITUMINOUS SHOULDERS, SUPERPAVE
- ⑨ 8" BITUMINOUS DRIVEWAY PAVEMENT OR 6" PCC DRIVEWAY PAVEMENT
- ⑩ 5" P.C. CONCRETE SIDEWALK
- ⑪ GUARDRAIL
- ⑫ TOPSOIL, 4"
- ⑬ NO. 6x24" EPOXY COATED DEFORMED TIE BARS AT 24" C-C (INCLUDED IN COST OF CURB AND GUTTER OR MEDIAN)
- ⑭ NO. 6x38" EPOXY COATED DEFORMED TIE BARS AT 38" C-C FOR SAWED LONGITUDINAL JOINT (INCLUDED IN THE COST OF PAVEMENT)
- ⑮ NO. 8x24" EPOXY COATED DEFORMED TIE BARS AT 24" C-C FOR LONGITUDINAL CONSTRUCTION JOINT (INCLUDED IN THE COST OF PAVEMENT)
- ⑯ POROUS GRANULAR EMBANKMENT, SUBGRADE

NOTES

- 1. INTERSECTION OF CEDAR ROAD AND OAK STREET STA. 17+70.88 TO STA. 18+62.27.
- 2. INTERSECTION OF CEDAR ROAD AND ELM STREET STA. 21+09.34 TO STA. 21+78.32.

| REVISIONS | |
|-----------|------|
| NAME | DATE |
| | |
| | |
| | |
| | |
| | |

VILLAGE OF NEW LENOX
F.A.U. (0369) CEDAR ROAD OVER HICKORY CREEK
WILL COUNTY
TYPICAL SECTIONS III (PROPOSED)

SCALE: NTS
DATE: 07/01/05
DRAWN BY: PFR
CHECKED BY: XPS

TENG
TENG & ASSOCIATES, INC.
ENGINEERS/ARCHITECTS/PLANNERS
303 N. JEFFERSON AVE. GENESEE, IL 60145
TELEPHONE: 815-835-6000

ROSSPF

\\TBD\DWG\... \LDC\DWG\...
7-19-2005, 16:32:39
S:\DOCUMENT\02228\AC\W\LD\G\NTSC\ORNF.DGN