





F.A.U. NO.	SECTION	COUNTY	TOTAL SHEETS	SHEET NO.
0369	97-00025-00-BR	WILL	156	30
STA.	TO STA.			
FED. ROAD DIST. NO.	ILLINOIS	FED. AID PROJECT		








CONTRACT NO: 83757

STAGE III NOTES

- STAGE III TASKS:
 - WIDEN THE EAST SIDE OF CEDAR ROAD SOUTH OF U.S. ROUTE 30.
 - REMOVE THE EXISTING BRIDGE.
 - CONSTRUCT THE EASTERN PORTION OF CEDAR ROAD NORTH OF U.S. ROUTE 30.
 - COMPLETE THE EASTERN PORTION OF THE PROPOSED BRIDGE.
- SEE SHEET 30 FOR THE STAGE III PLAN VIEW.
- THE FOLLOWING STATIONS ARE NOT SHOWN ON THIS SHEET:
 - 9+44.48 TO 10+99.57 (U.S. ROUTE 30)
 - 11+67.28 TO 11+99.00 (RAILROAD OMISSION)

 LEGEND

-  WORK THIS STAGE
-  TYPE II BARRICADE
-  TEMPORARY CONCRETE BARRIER
-  STAGE TRAFFIC

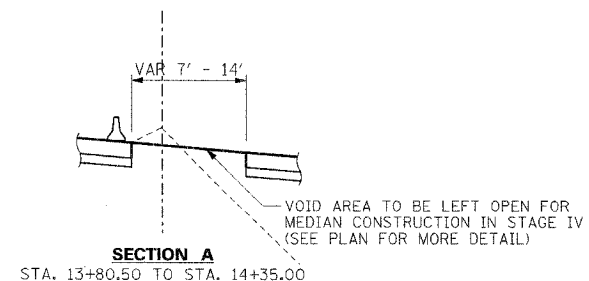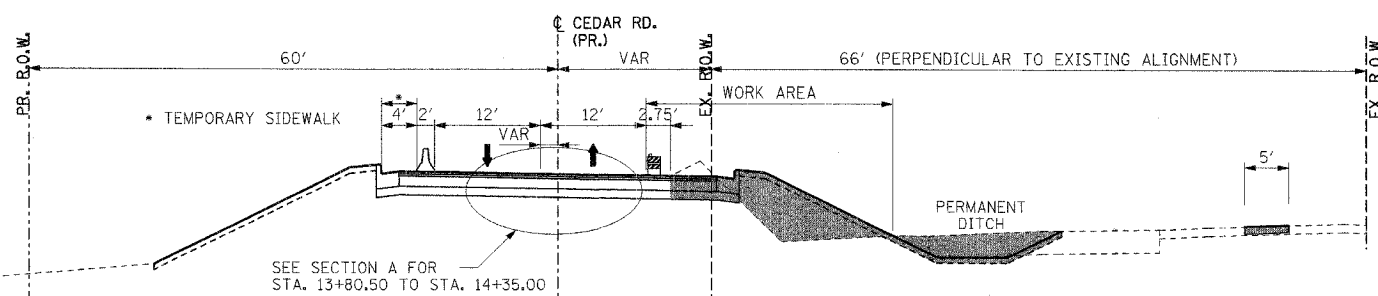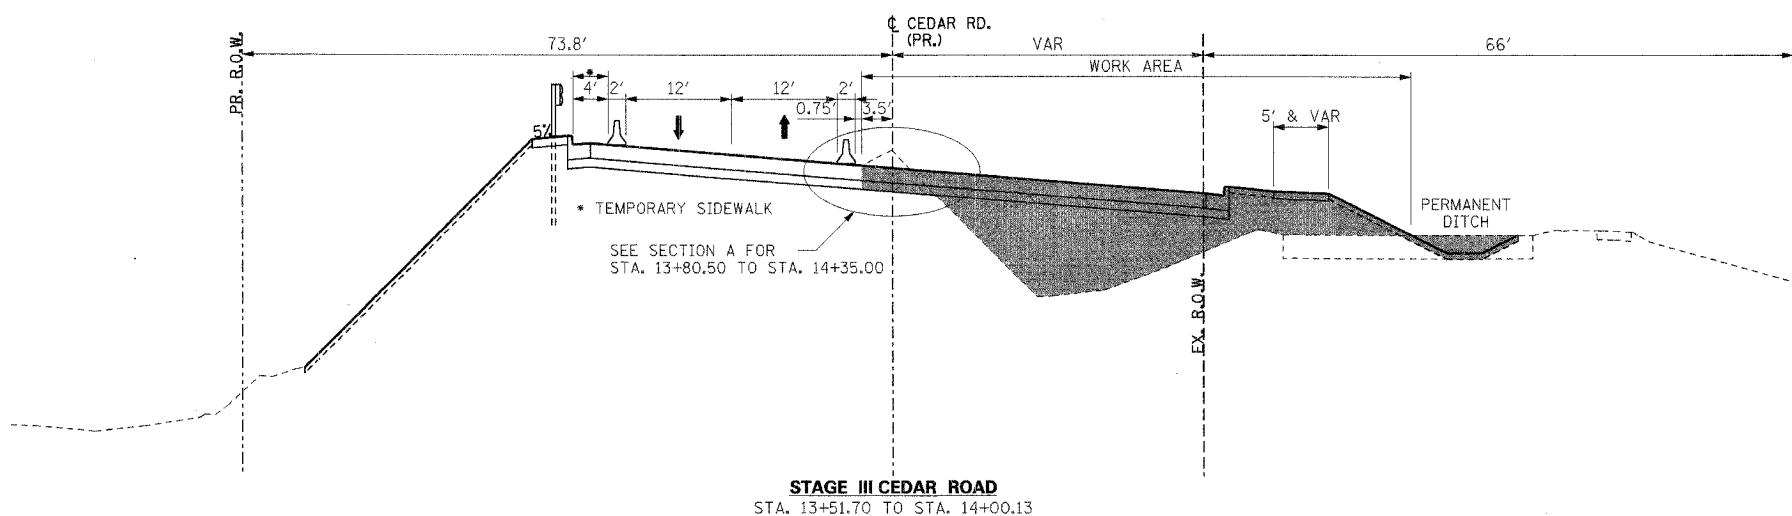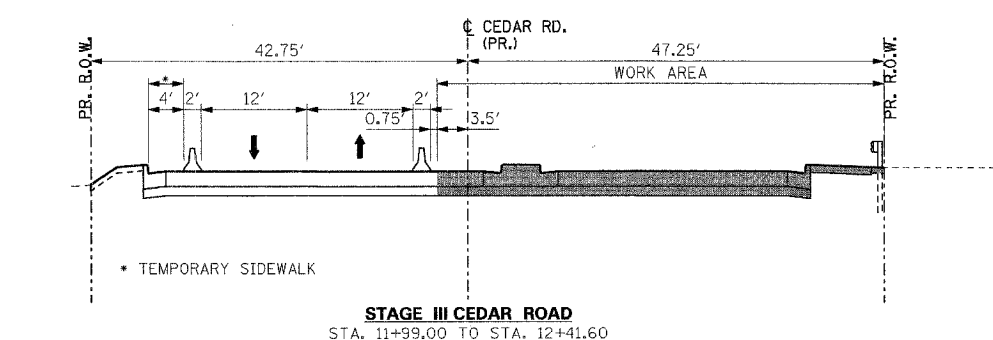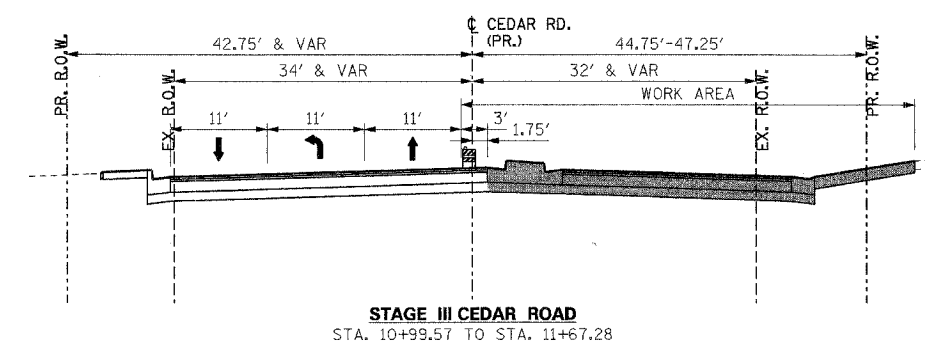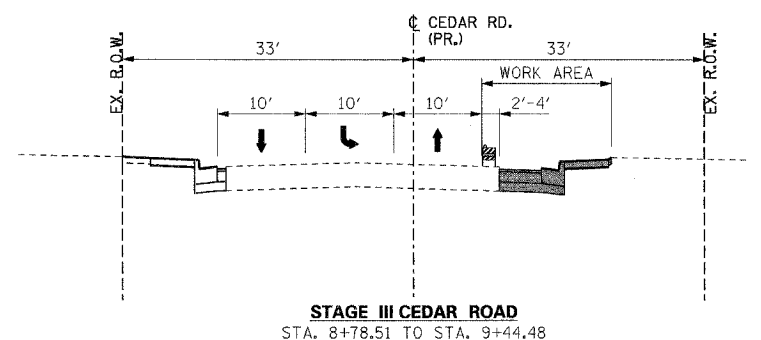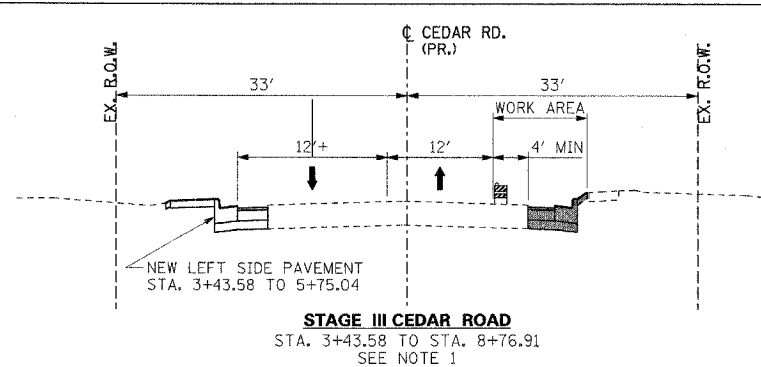

REVISIONS	
NAME	DATE

VILLAGE OF NEW LENOX
F.A.U. (0369) CEDAR ROAD OVER HICKORY CREEK
WILL COUNTY

CONSTRUCTION STAGING STAGE III TYPICAL SECTIONS & NOTES

SCALE: NTS
DATE: 07/01/05

DRAWN BY: PFR
CHECKED BY: KDA

TENG

TENG & ASSOCIATES, INC.
ENGINEERS/ARCHITECTS/PLANNERS
395 N. MICHIGAN AVE. CHICAGO, IL 60611
TELEPHONE: 312.644.1100

7-19-2005, 16:32:28
 S:\DOCUMENT\023280\N\CIVIL\DRN\MT00026.DGN
 ROSSPF