
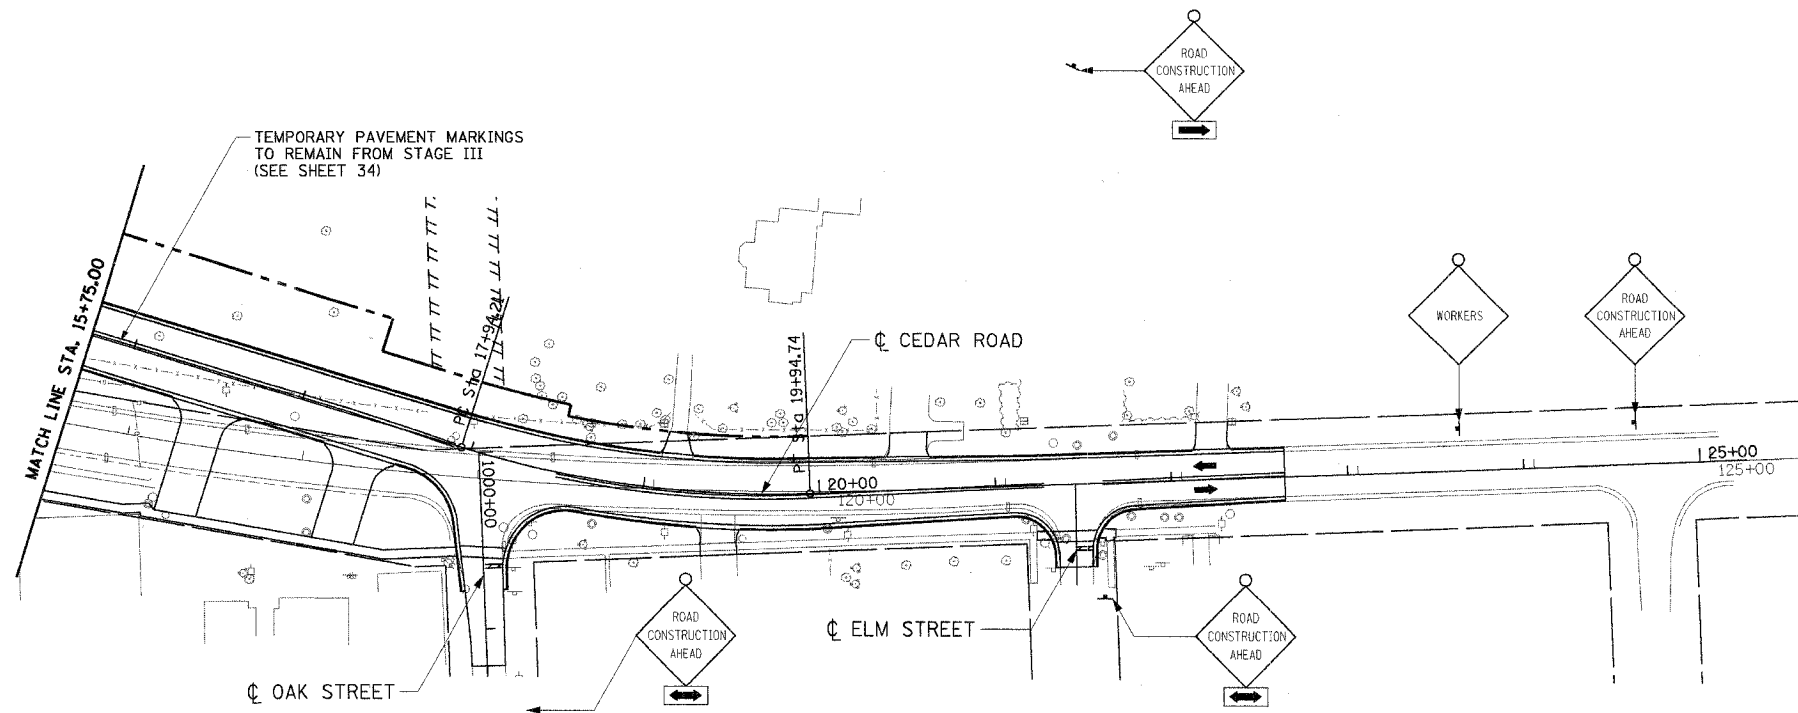


F.A.U. SECTION COUNTY TOTAL SHEETS SHEET NO.
0369 97-00025-00-BF WILL 156 37
STA. TO STA.
FED. ROAD DIST. NO. ILLINOIS FED. AID PROJECT
CONTRACT NO: 83757

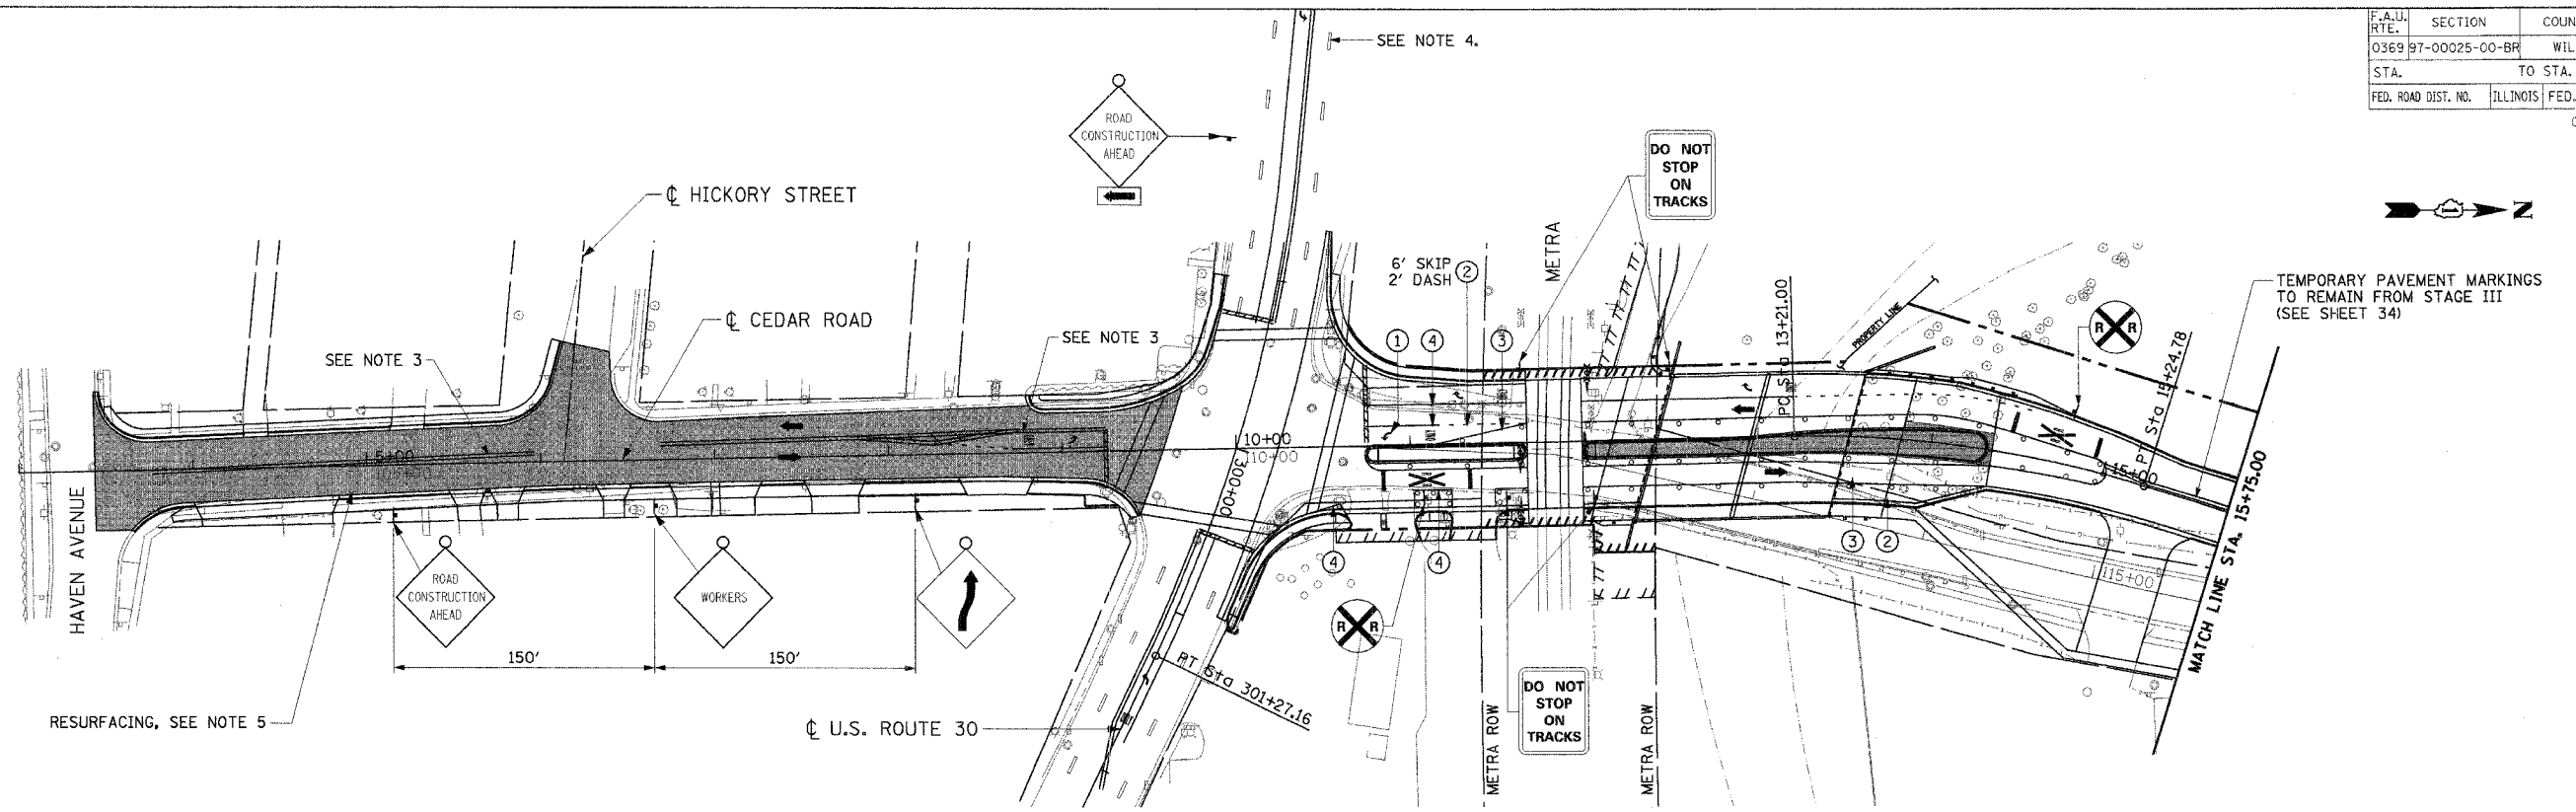

NOTES:

- FOR CONSTRUCTION STAGING GENERAL NOTES, SEE SHEET 27. FOR STAGE IV TYPICAL SECTIONS AND NOTES, SEE SHEET 31.
- FOLLOW STATE STANDARDS 701501 & 701701 AND DISTRICT ONE DETAIL TC-10 FOR SIGN LAYOUT.
- THE TEMPORARY PAVEMENT MARKINGS FOR STAGE III ON CEDAR ROAD SOUTH OF U.S. ROUTE 30 SHALL REMAIN IN PLACE FOR THE START OF STAGE IV. THESE TEMPORARY MARKINGS SHALL BE REPLACED UPON COMPLETING THE RESURFACING OF CEDAR ROAD SOUTH OF U.S. ROUTE 30.
- THE PAVEMENT MARKINGS ALONG U.S. 30 SHALL BE PERMANENT (SEE SHEET 57).
- CEDAR ROAD SOUTH OF U.S. 30 SHALL BE RESURFACED THROUGH DAY-TIME ONLY, UNDER TRAFFIC OPERATIONS.
- SPACE TYPE II BARRICADES 25' CENTER TO CENTER.
- SEE SHEET 27 FOR THE SIGN LEGEND.

LEGEND

- WORK THIS STAGE
- TYPE II BARRICADE WITH STEADY BURN LIGHT
- TYPE II BARRICADE WITH FLASHING LIGHT
- TYPE III BARRICADE
- VERTICAL PANEL

- ARROW BOARD
- SIGN
- STAGE TRAFFIC
- TEMPORARY BARRIER WALL

- 1 TEMPORARY PAVEMENT MARKING - LETTERS AND SYMBOLS
- 2 TEMPORARY PAVEMENT MARKING - LINE 4" (WHITE)
- 3 TEMPORARY PAVEMENT MARKING - LINE 4" (YELLOW)
- 4 TEMPORARY PAVEMENT MARKING - LINE 6" (WHITE)

- 5 TEMPORARY PAVEMENT MARKING - LINE 12" (WHITE)
- 6 TEMPORARY PAVEMENT MARKING - LINE 12" (YELLOW)
- 7 TEMPORARY PAVEMENT MARKING - LINE 24" (WHITE)

REVISIONS	
NAME	DATE

VILLAGE OF NEW LENOX
 F.A.U. (0369) CEDAR ROAD OVER HICKORY CREEK
 WILL COUNTY
**CONSTRUCTION STAGING
 STAGE IV PLAN**

SCALE: 1"=50'
 DATE: 07/01/05
 DRAWN BY: PFR
 CHECKED BY: KDA

TENG

TENG & ASSOCIATES, INC.
 ENGINEERING ARCHITECTURE INTERIORS
 260 N. MICHIGAN AVE., CHICAGO, ILL. 60601
 TEL: 312.467.8600 FAX: 312.467.8609