
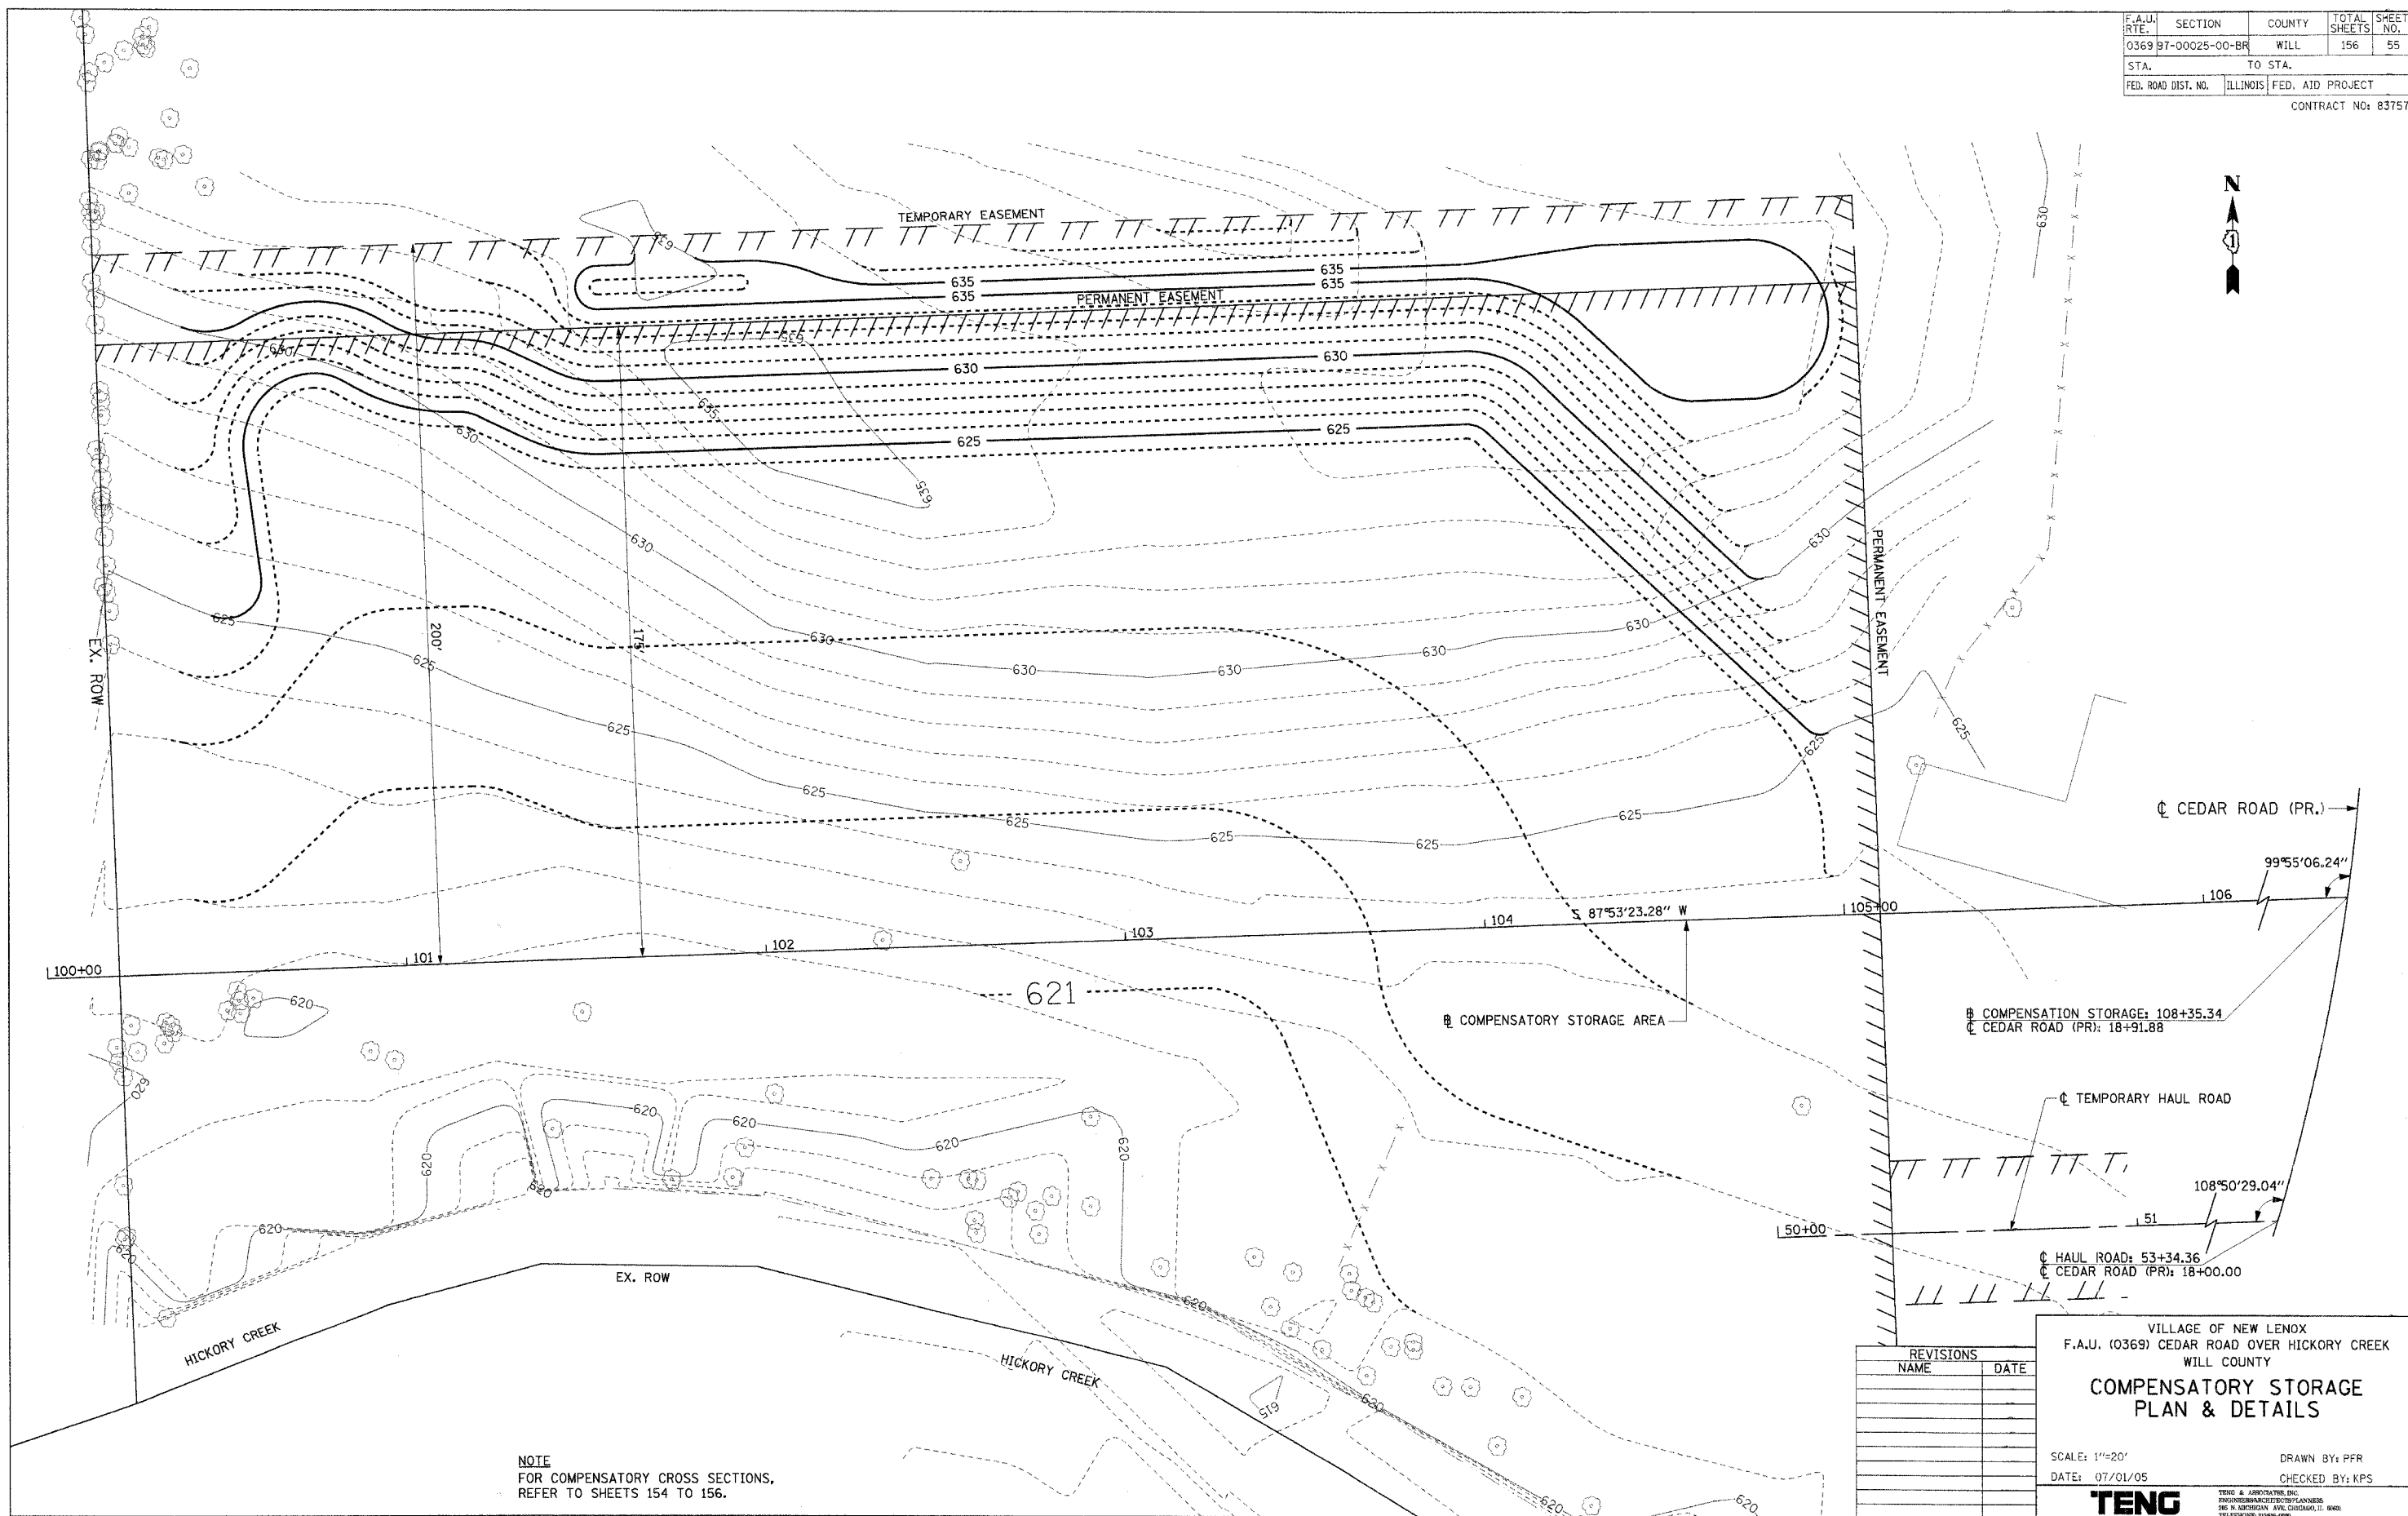


F.A.U. RTE.	SECTION	COUNTY	TOTAL SHEETS	SHEET NO.
0369 97-00025-00-BR	WILL	ILLINOIS	156	55
STA.	TO STA.			
FED. ROAD DIST. NO.	ILLINOIS FED. AID PROJECT			
CONTRACT NO: 83757				

 

ROSSPE

S:\PROJECTS\0369\0369-00025-00-BR\CIVIL\DRAWINGS\0369-00025-00-BR-055.DWG
 7/18/2005, 16:26:31
 S:\PROJECTS\0369\0369-00025-00-BR\CIVIL\DRAWINGS\0369-00025-00-BR-055.DWG
 7/18/2005, 16:26:31

NOTE
 FOR COMPENSATORY CROSS SECTIONS,
 REFER TO SHEETS 154 TO 156.

REVISIONS	
NAME	DATE

VILLAGE OF NEW LENOX
 F.A.U. (0369) CEDAR ROAD OVER HICKORY CREEK
 WILL COUNTY
**COMPENSATORY STORAGE
 PLAN & DETAILS**

SCALE: 1"=20'
 DATE: 07/01/05
 DRAWN BY: PFR
 CHECKED BY: KPS

TENG
TENG & ASSOCIATES, INC.
 ENGINEERS/ARCHITECTS/PLANNERS
 902 N. MICHIGAN AVE. CHICAGO, IL 60610
 TELEPHONE 312/841-0900