


ORIGINAL SURVEY	DATE
SURVEY	BY
NOTE BOOK	
AREAS CHECKED	

FINAL SURVEY	DATE
NOTE BOOK	BY
AREAS CHECKED	

DATE	140
NAME	J

ROSSFE

F.A.U. No.	SECTION	COUNTY	TOTAL SHEETS	SHEET NO.
0369	97-00025-00-BR		156	140
STA.	TO STA.			
FED. ROAD DIST. NO.	ILLINOIS	FED. AID PROJECT		

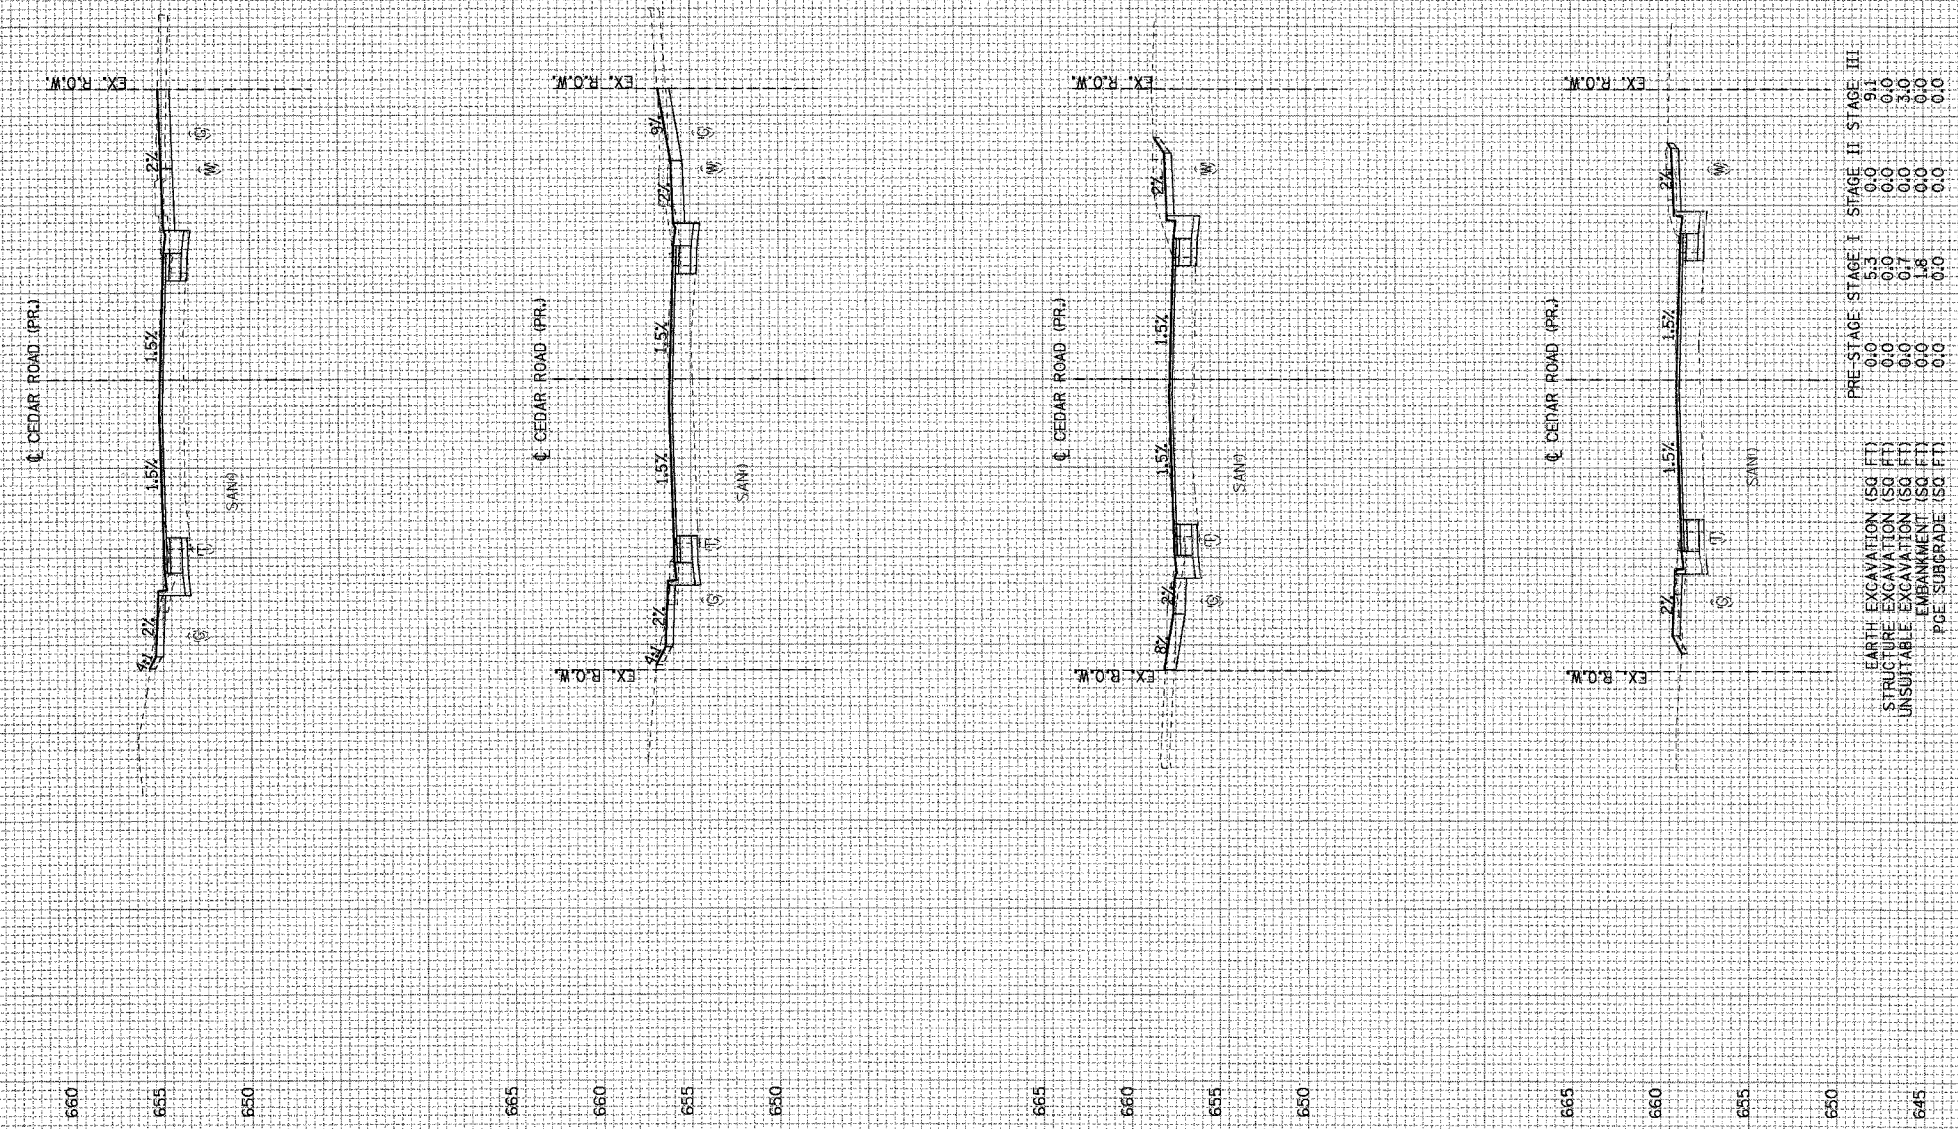

	PRE-STAGE	STAGE I	STAGE II	STAGE III
EARTH EXCAVATION (SQ FT)	0.0	5.3	0.0	9.1
STRUCTURE EXCAVATION (SQ FT)	0.0	0.0	0.0	0.0
UNSUITABLE EXCAVATION (SQ FT)	0.0	0.7	0.0	3.0
EMBANKMENT (SQ FT)	0.0	1.8	0.0	0.0
PDE SUBGRADE (SQ FT)	0.0	0.0	0.0	0.0

CEDAR ROAD CROSS SECTIONS

70 60 50 40 30 20 10 0 10 20 30 40 50 60 70 80 90 100