


DATE
BY
NAME
DATE

DATE
BY
DATE
SURVEYED
PLOTTED
NOTE BOOK
AREAS CHECKED
AREAS CHECKED

DATE
BY
DATE
SURVEYED
PLOTTED
NOTE BOOK
AREAS CHECKED
AREAS CHECKED

F.A.U. RTE.	SECTION	COUNTY	TOTAL SHEETS	SHEET NO.
0369 87-00025-00-BR			156	141
STA.		TO STA.		
FED. ROAD DIST. NO.		ILLINOIS FED. AID PROJECT		

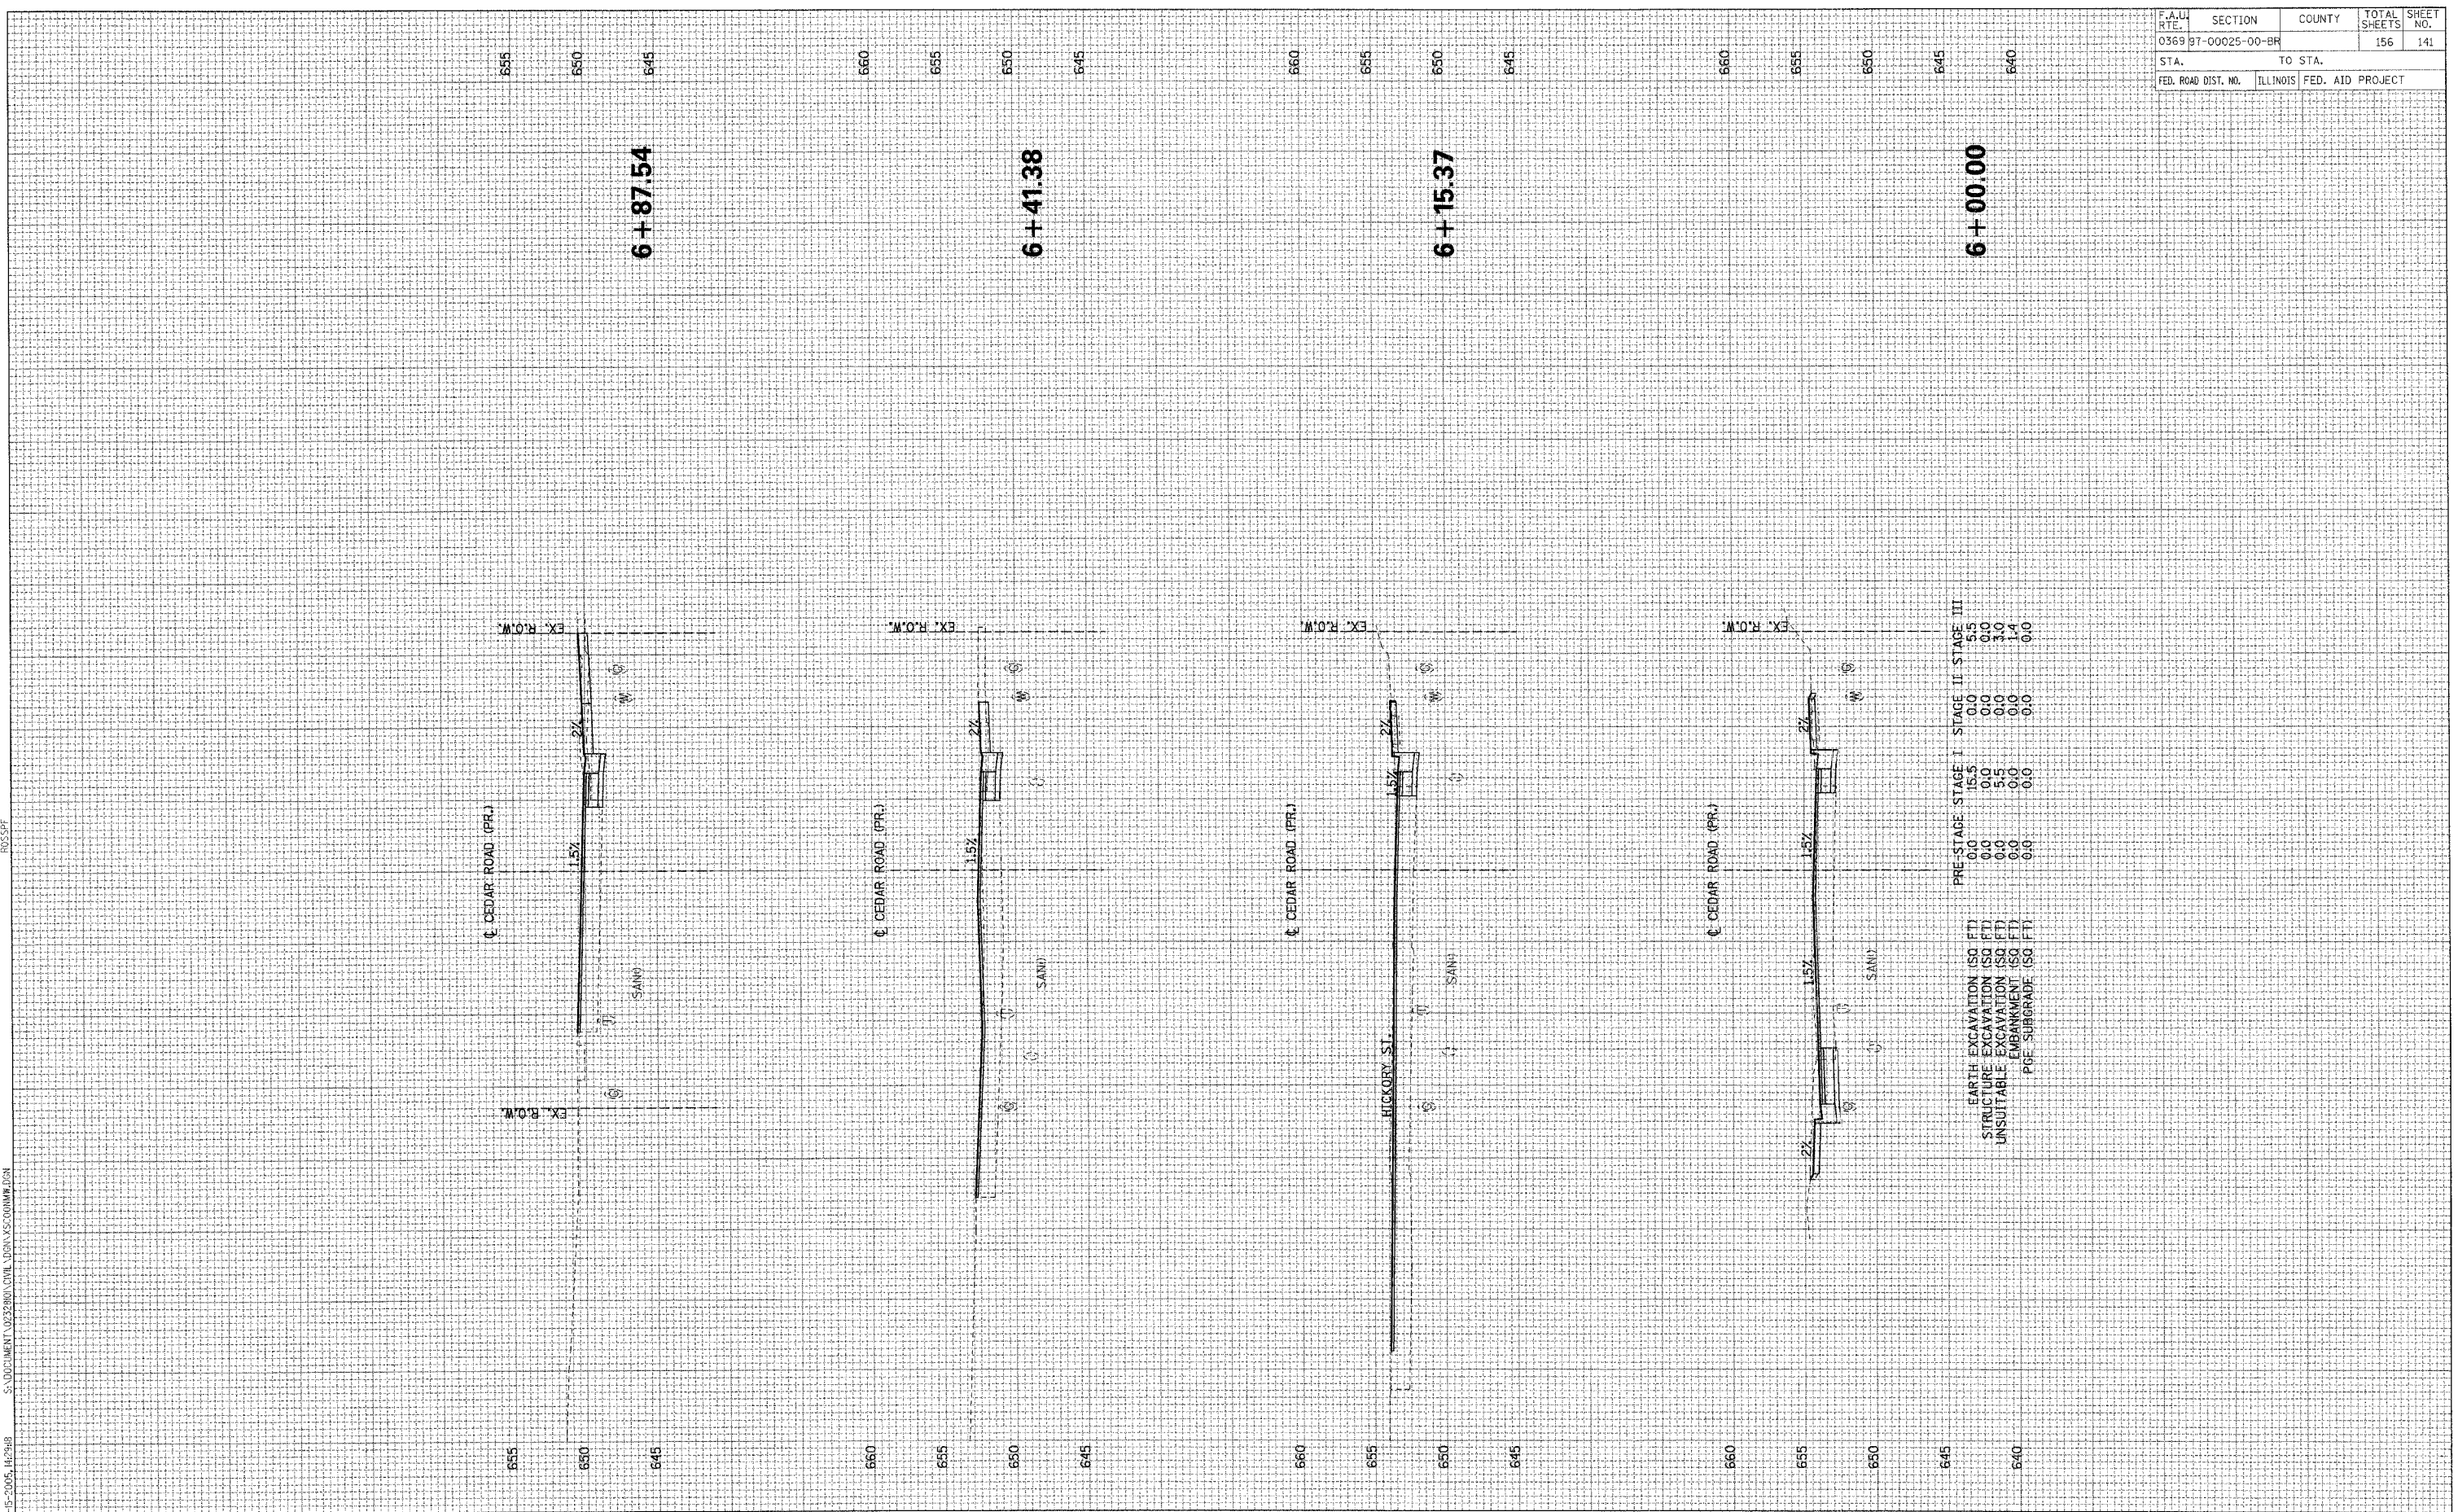

	PRE-STAGE	STAGE I	STAGE II	STAGE III
EARTH EXCAVATION (SQ FT)	0.0	15.5	0.0	5.5
STRUCTURE EXCAVATION (SQ FT)	0.0	0.0	0.0	0.0
UNSUITABLE EXCAVATION (SQ FT)	0.0	5.5	0.0	3.0
EMBANKMENT (SQ FT)	0.0	0.0	0.0	1.4
PGE. SUBGRADE (SQ FT)	0.0	0.0	0.0	0.0

CEDAR ROAD CROSS SECTIONS

70 60 50 40 30 20 10 0 10 20 30 40 50 60 70 80 90 100