


ORIGINAL SURVEY	BY	DATE
NOTE BOOK		
AREAS CHECKED		


FINAL SURVEY	BY	DATE
NOTE BOOK		
AREAS CHECKED		

DATE	DATE
U	146

F.A. RTE.	SECTION	COUNTY	TOTAL SHEETS	SHEET NO.
0369	97-00025-00-BR		156	146
STA.	TO STA.			
FED. ROAD DIST. NO.	ILLINOIS	FED. AID PROJECT		

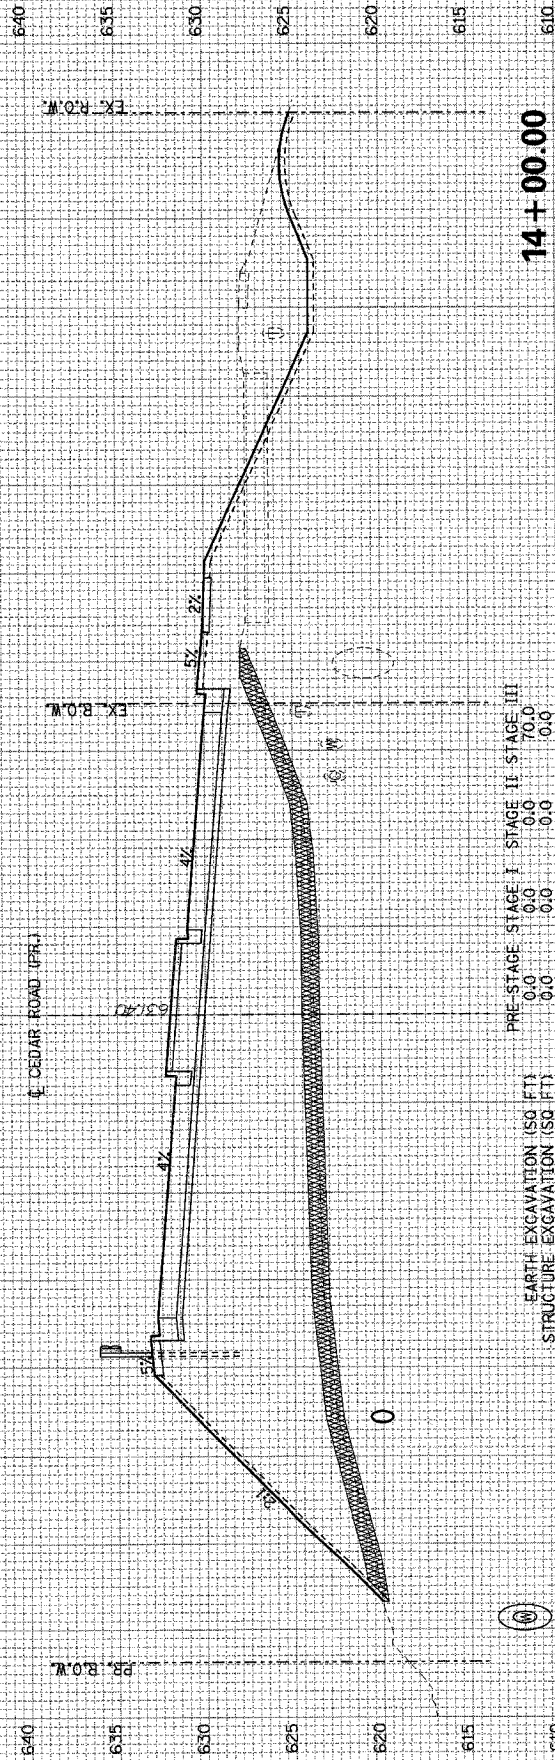


14 + 00.00

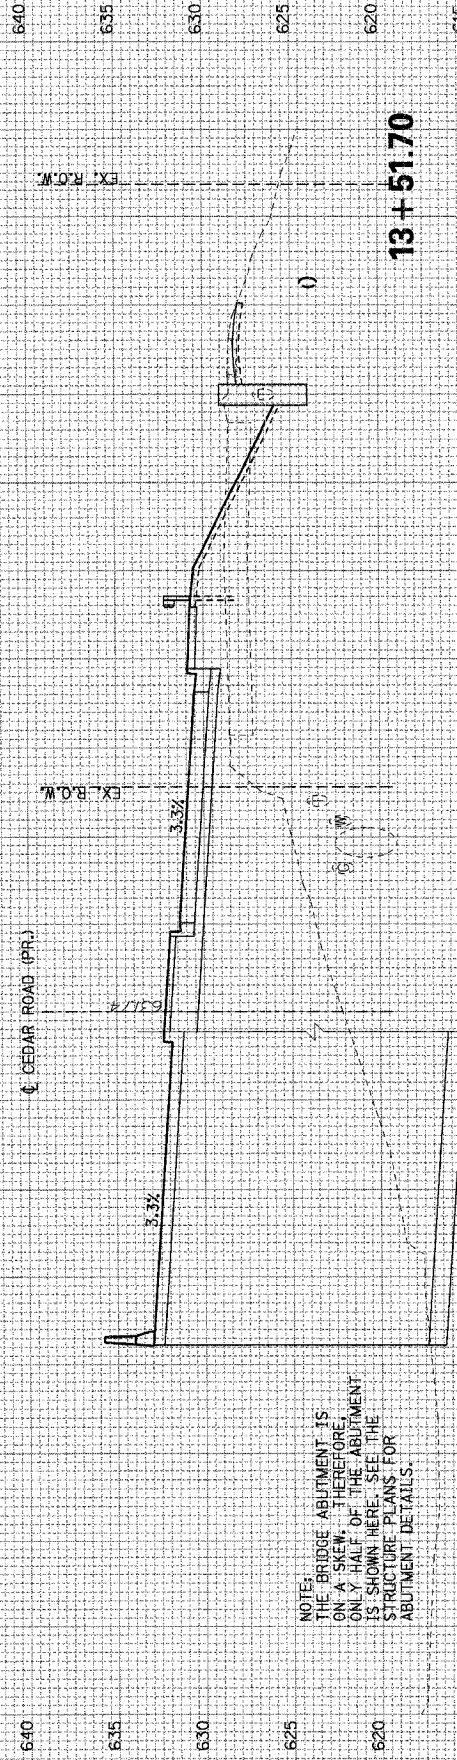

13 + 51.70

NOTE:
 THE BRIDGE ABUTMENT IS
 ONE PILEW. THEREFORE
 ONLY HALF OF THE ABUTMENT
 IS SHOWN HERE. SEE THE
 STRUCTURE PLANS FOR
 ABUTMENT DETAILS.

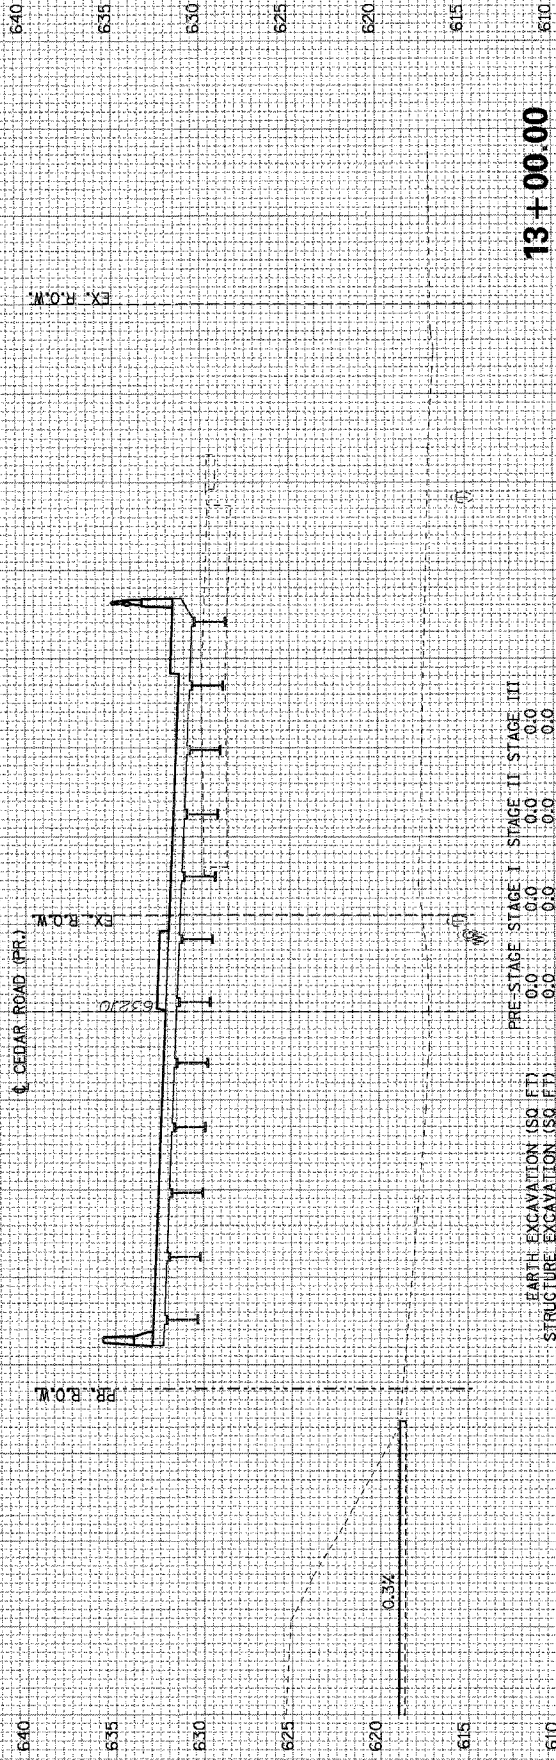

13 + 00.00

CEDAR ROAD CROSS SECTIONS