


NAME	DATE

BY	DATE

ORIGINAL SURVEY	DATE

BY	DATE

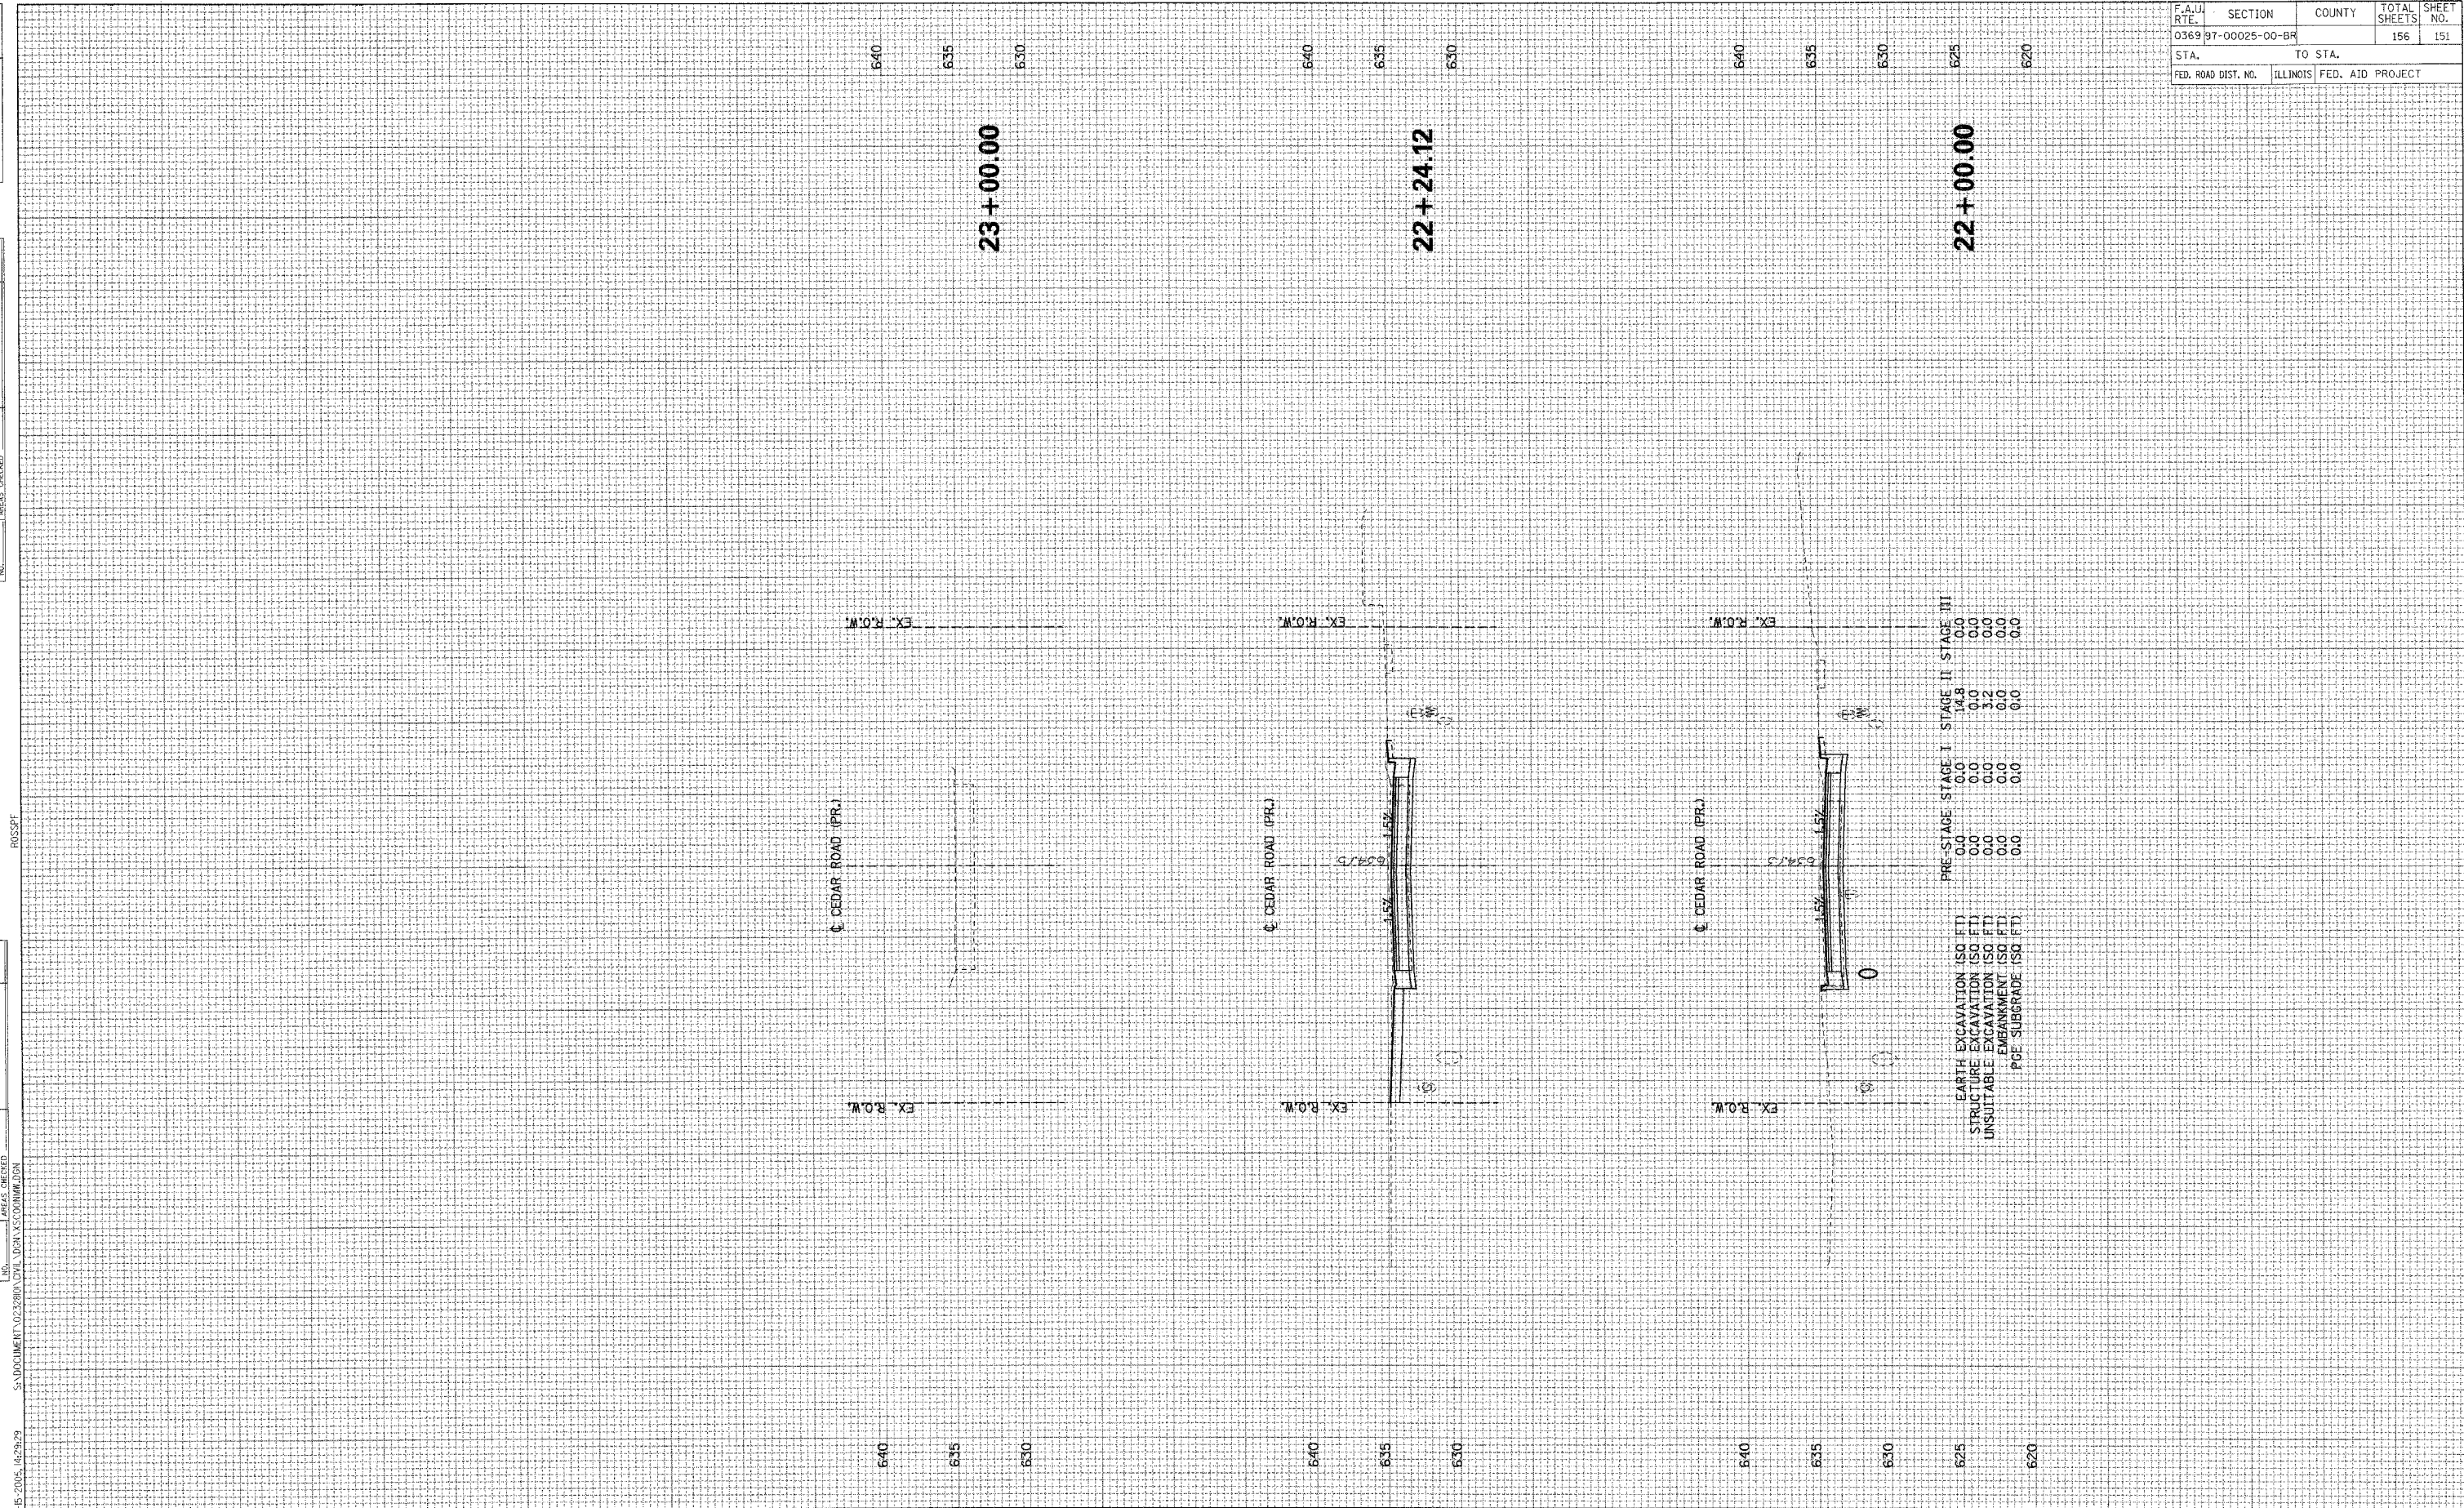

F.A.U. RTE.	SECTION	COUNTY	TOTAL SHEETS	SHEET NO.
0369	97-00025-00-BR		156	151
STA.	TO STA.			
FED. ROAD DIST. NO.	ILLINOIS	FED. AID PROJECT		

ROSSPF

SA DOCUMENT 022880A.CPL D:\PLAN\SS\CONTR\SSA

9-15-2005 16:29:29

CEDAR ROAD CROSS SECTIONS

70 60 50 40 30 20 10 0 10 20 30 40 50 60 70 80 90 100