


FILE NO.	SECTION	COUNTY	TOTAL SHEETS	SHEET NO.
1375	04-00047-00-RS	DUPAGE	10	4
ILLINOIS PROJECT: M-8003 (552)				
CONTRACT NO.: 83632				

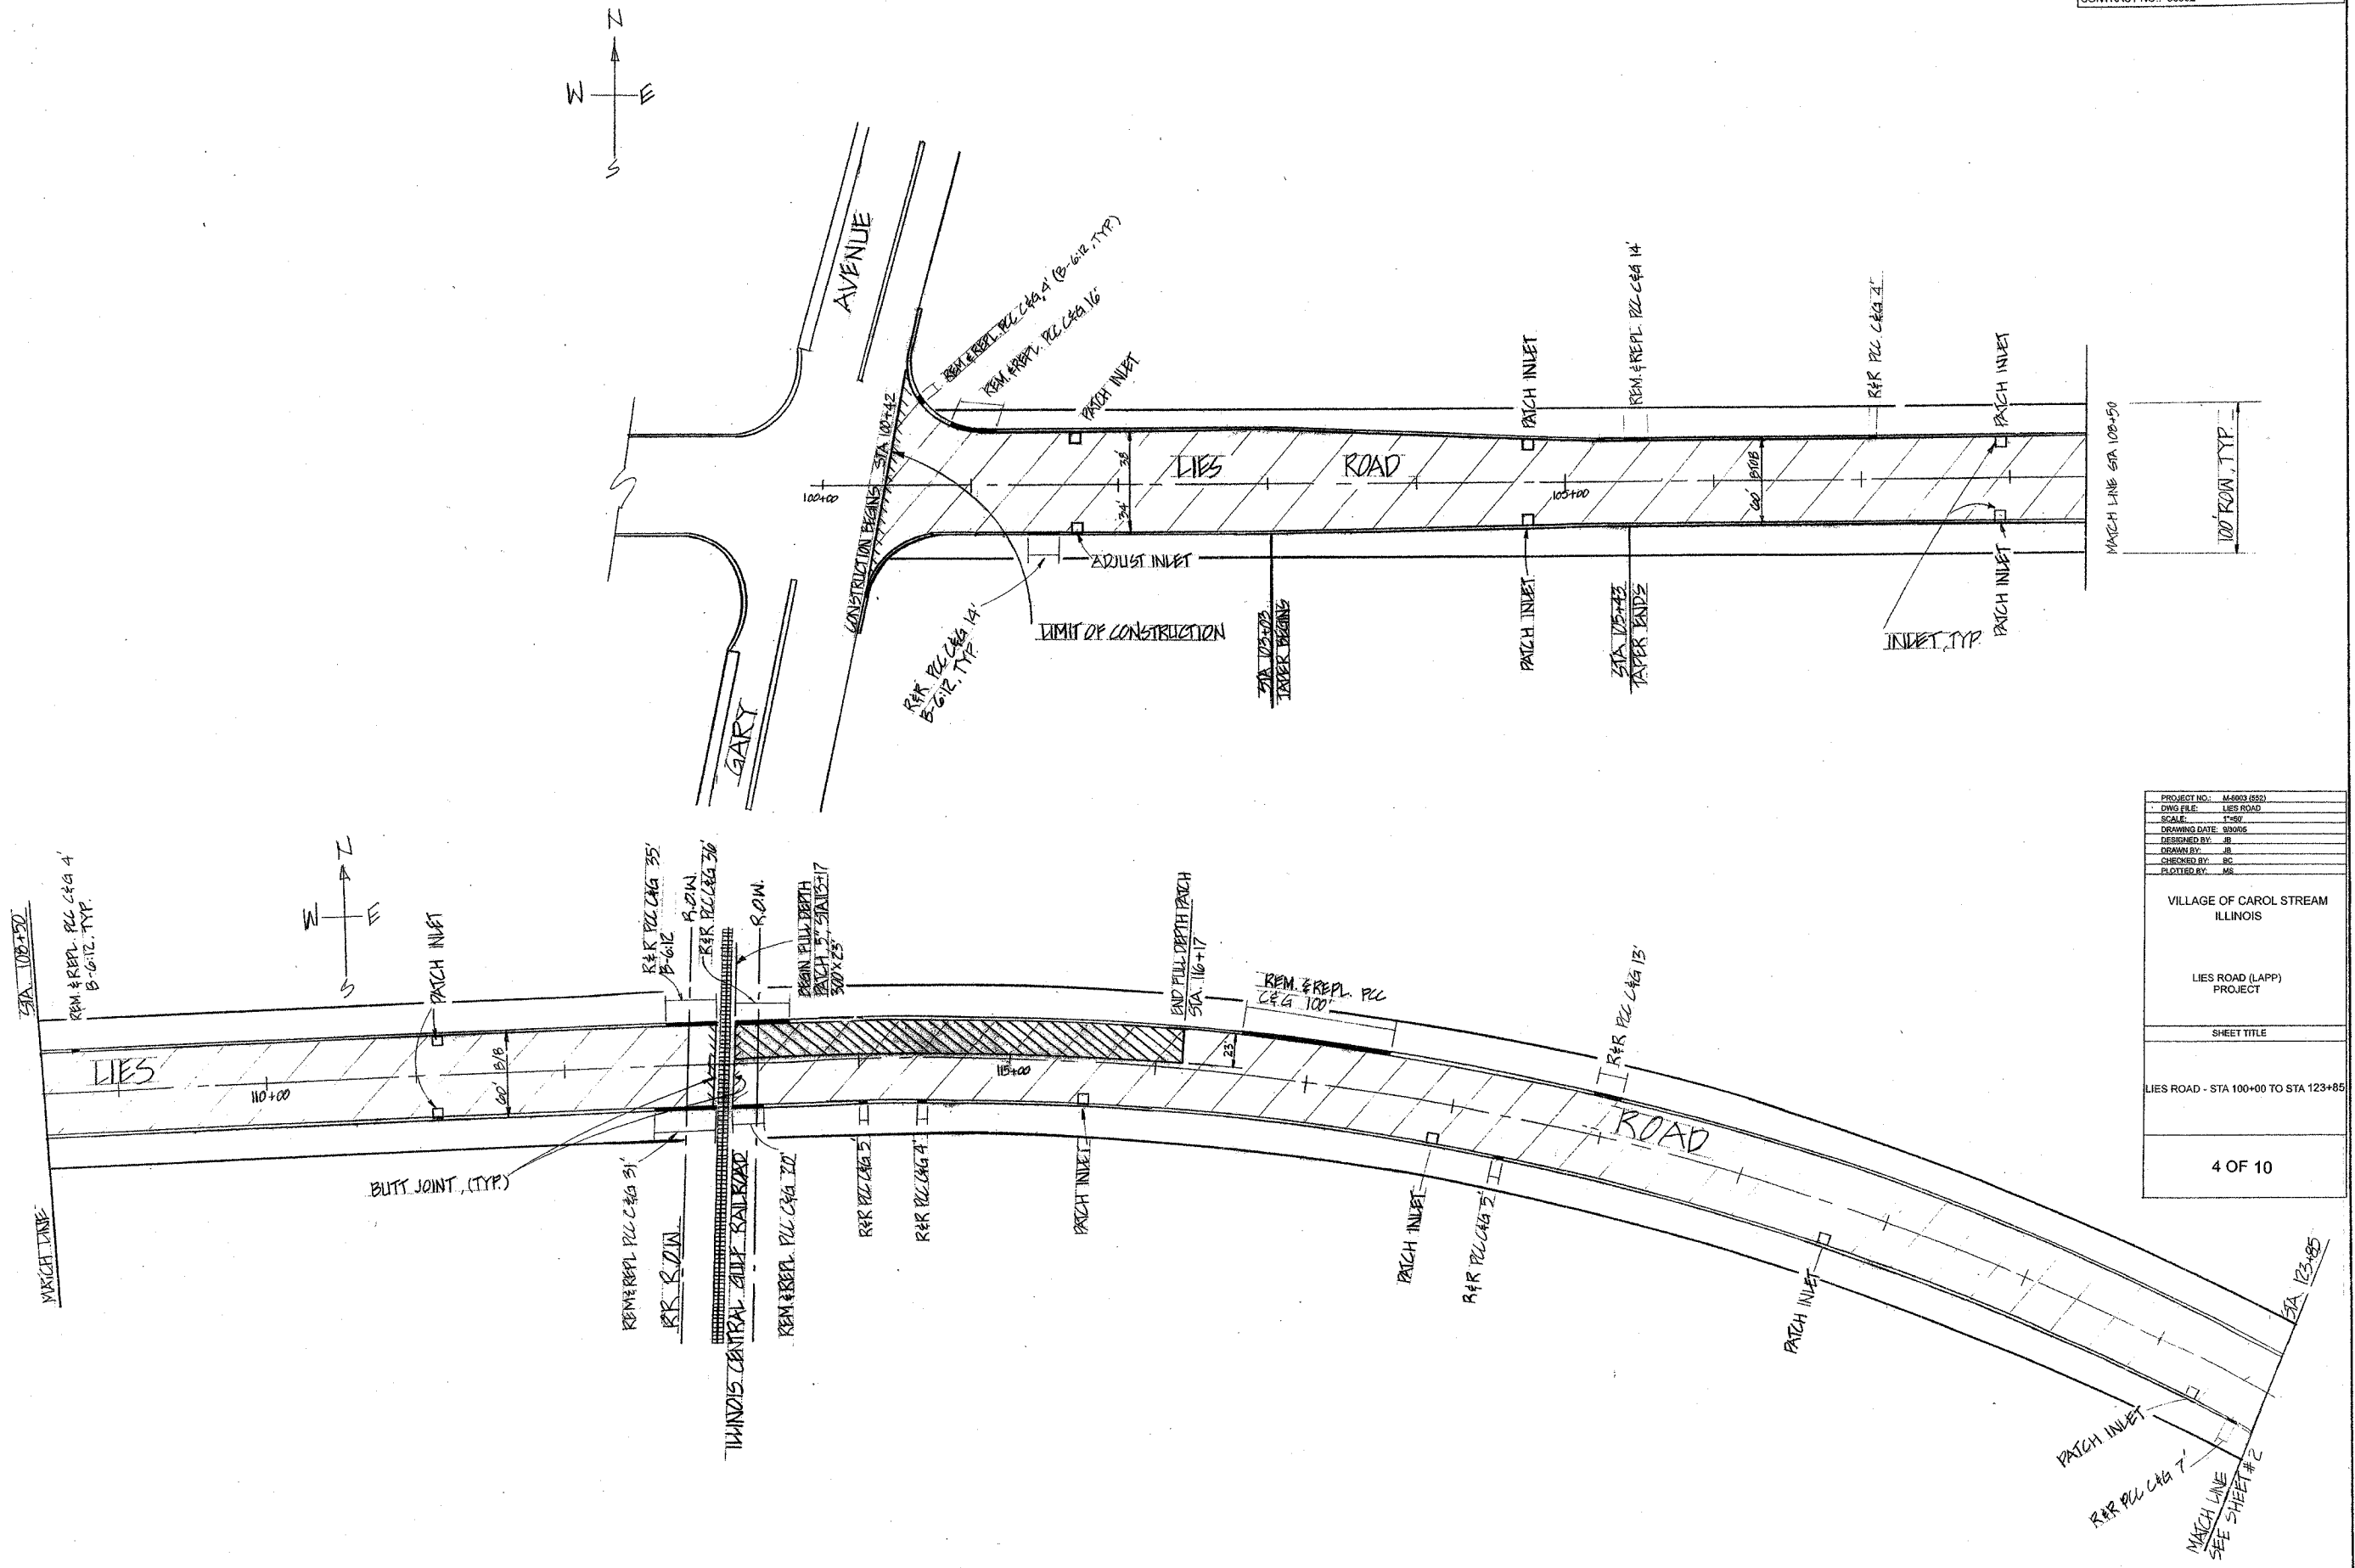

PROJECT NO.	A-400 (552)
DWG FILE	LIES ROAD
SCALE	1"=50'
DRAWING DATE	5/8/85
DESIGNED BY	JB
DRAWN BY	JB
CHECKED BY	BC
PLOTTED BY	MS
VILLAGE OF CAROL STREAM ILLINOIS	
LIES ROAD (LAPP) PROJECT	
SHEET TITLE	
LIES ROAD - STA 100+00 TO STA 123+85	
4 OF 10	