
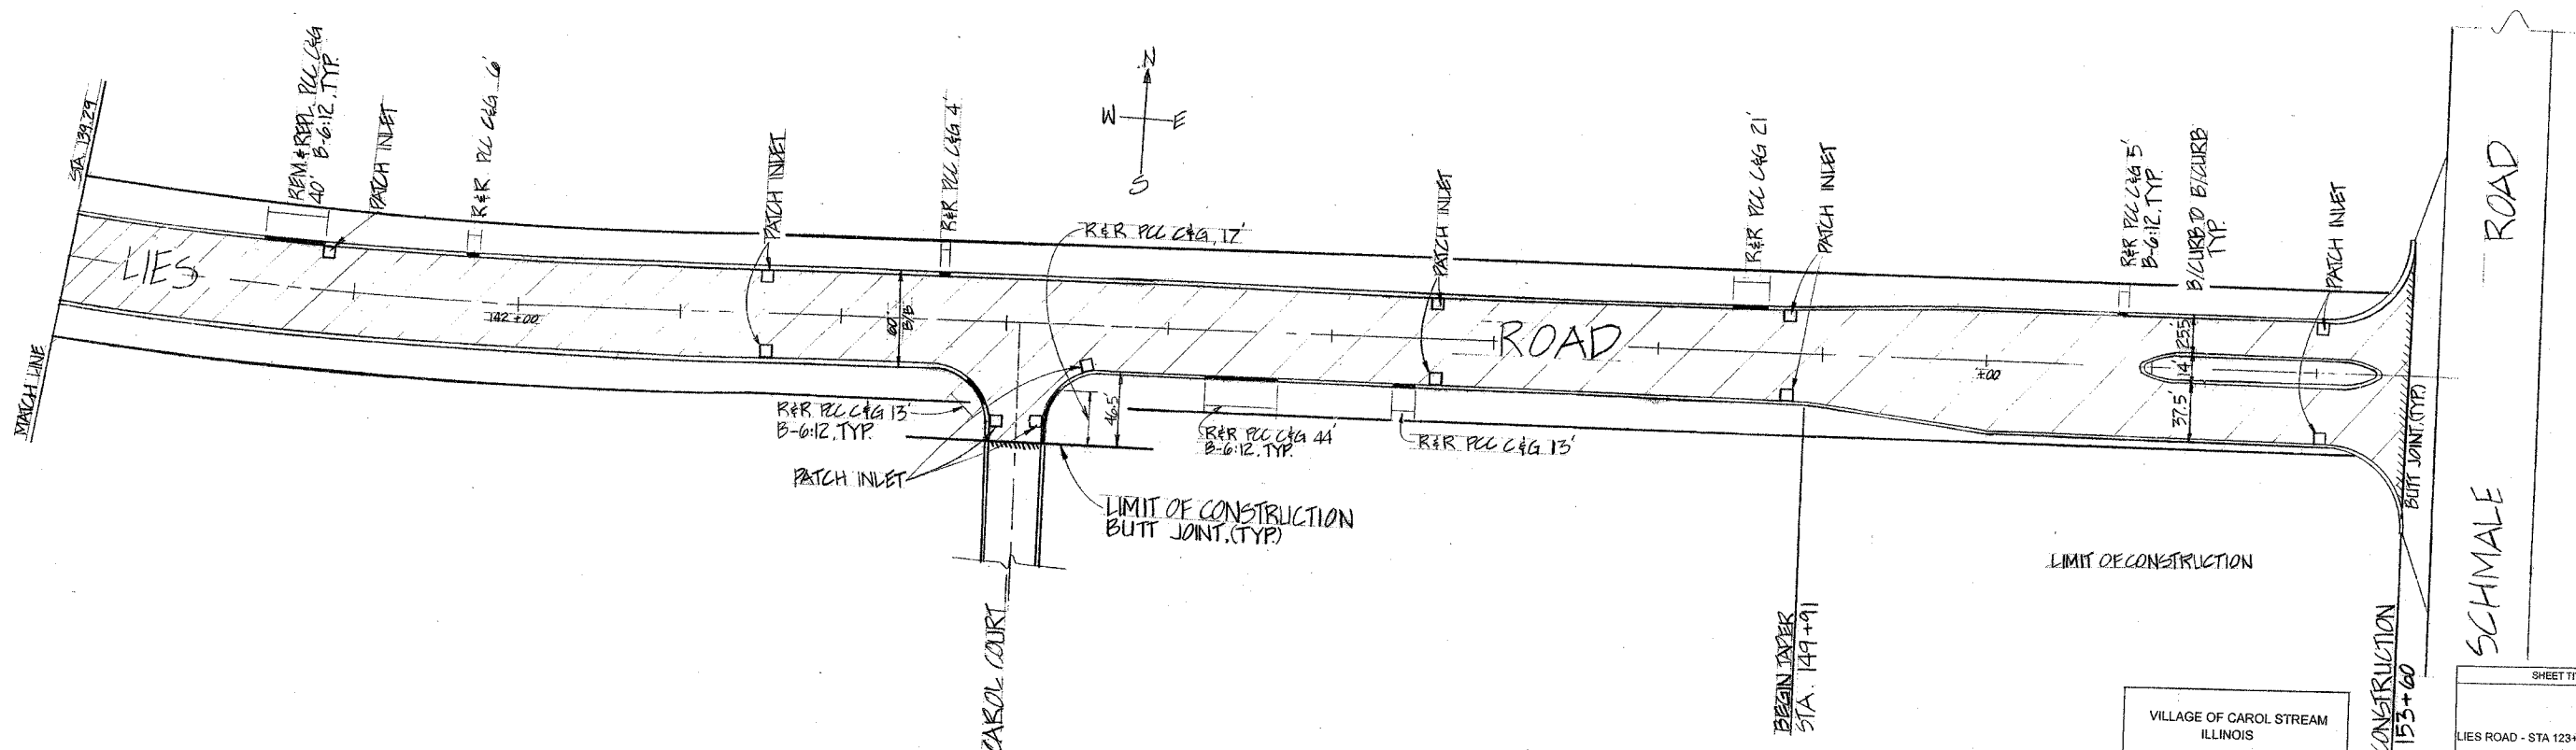
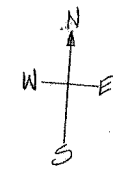
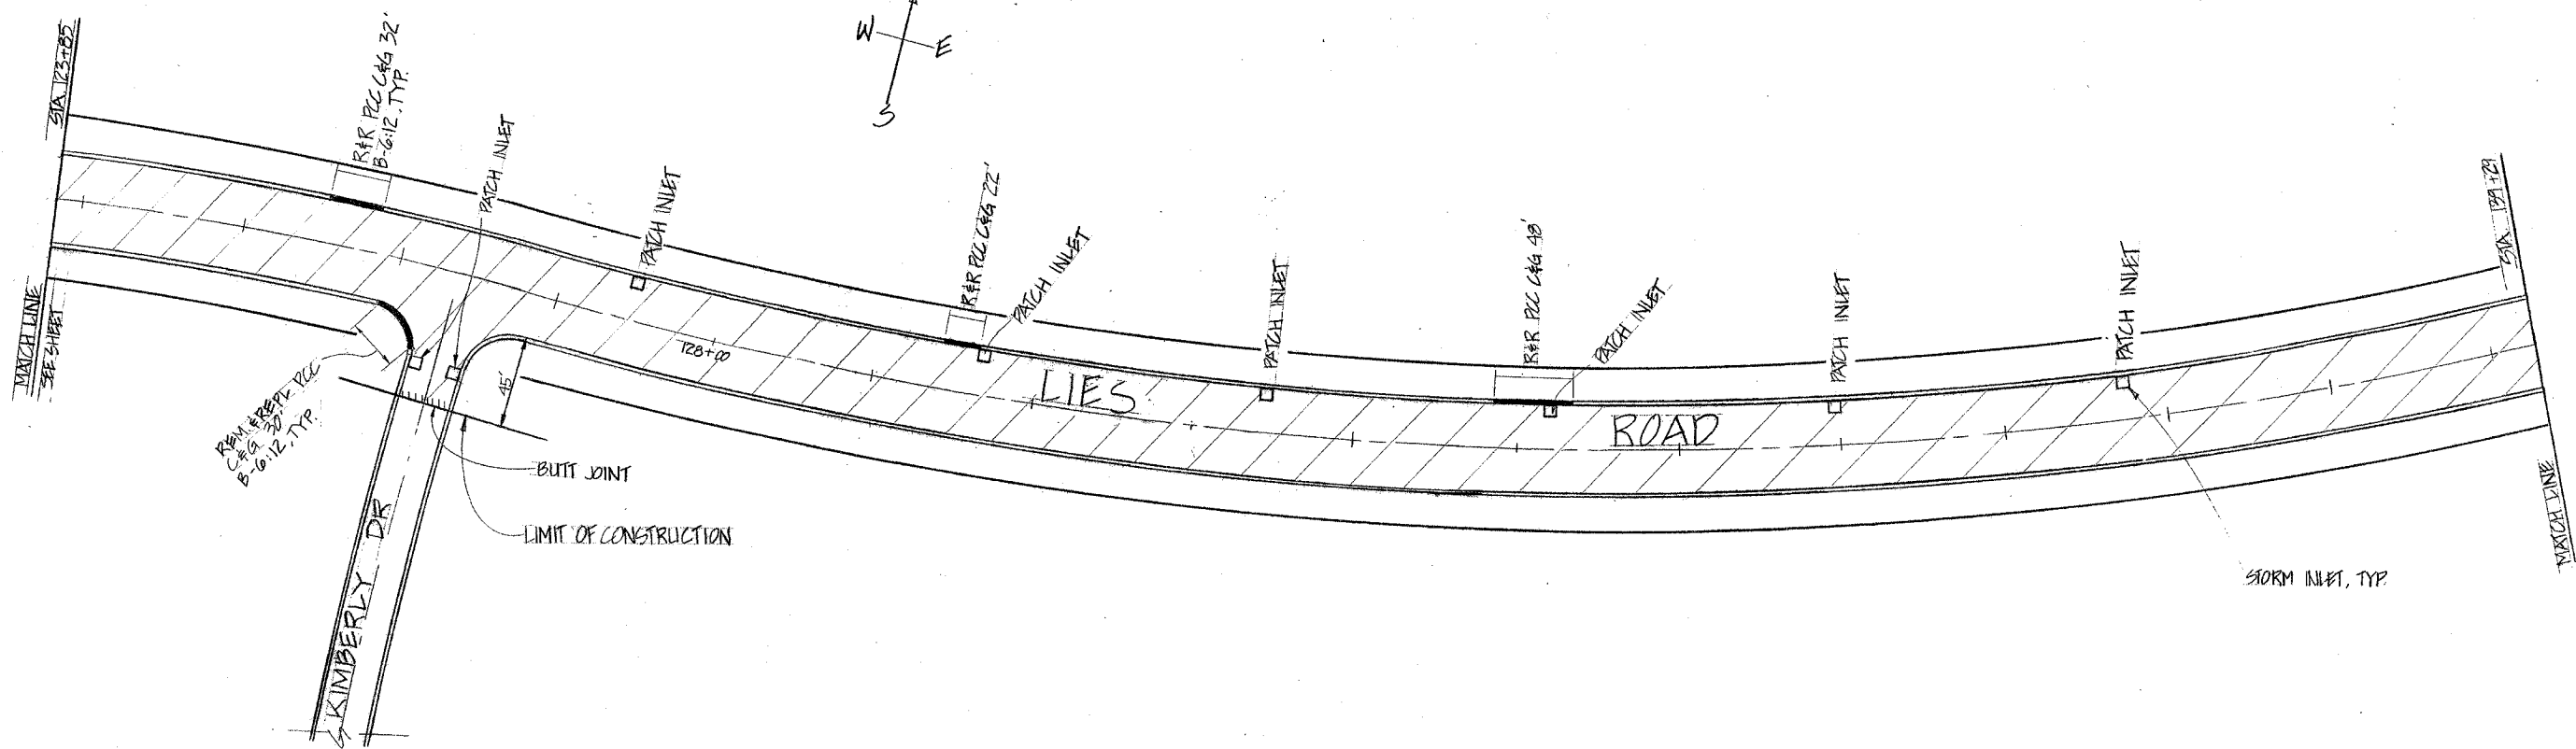


FAU ROUTE NO.	SECTION	COUNTY	TOTAL SHEETS	SHEET NO.
1375	04-00047-00-RS	DUPAGE	10	5
ILLINOIS PROJECT: M-8003 (662)				
CONTRACT NO.: 83832				

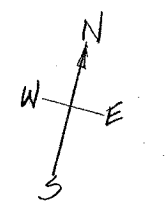

PROJECT NO.:	M-8003 (662)
DWG FILE:	LIES ROAD
SCALE:	1"=60'
DRAWING DATE:	9/30/05
DESIGNED BY:	MS
DRAWN BY:	MS
CHECKED BY:	MS
PLOTTED BY:	MS

VILLAGE OF CAROL STREAM
ILLINOIS

LIES ROAD (LAPP)
PROJECT

END CONSTRUCTION
STA. 153+60

SHEET TITLE
LIES ROAD - STA 123+85 TO STA 153+60
5 OF 10