
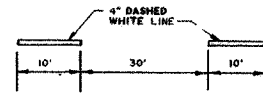


PLAN ROUTE NO. 1375	SECTION 04-00047-00-RS	COUNTY DUPAGE	TOTAL SHEETS 10	SHEET NO. 6
ILLINOIS PROJECT: M-8003 (652)				
CONTRACT NO.: 83832				

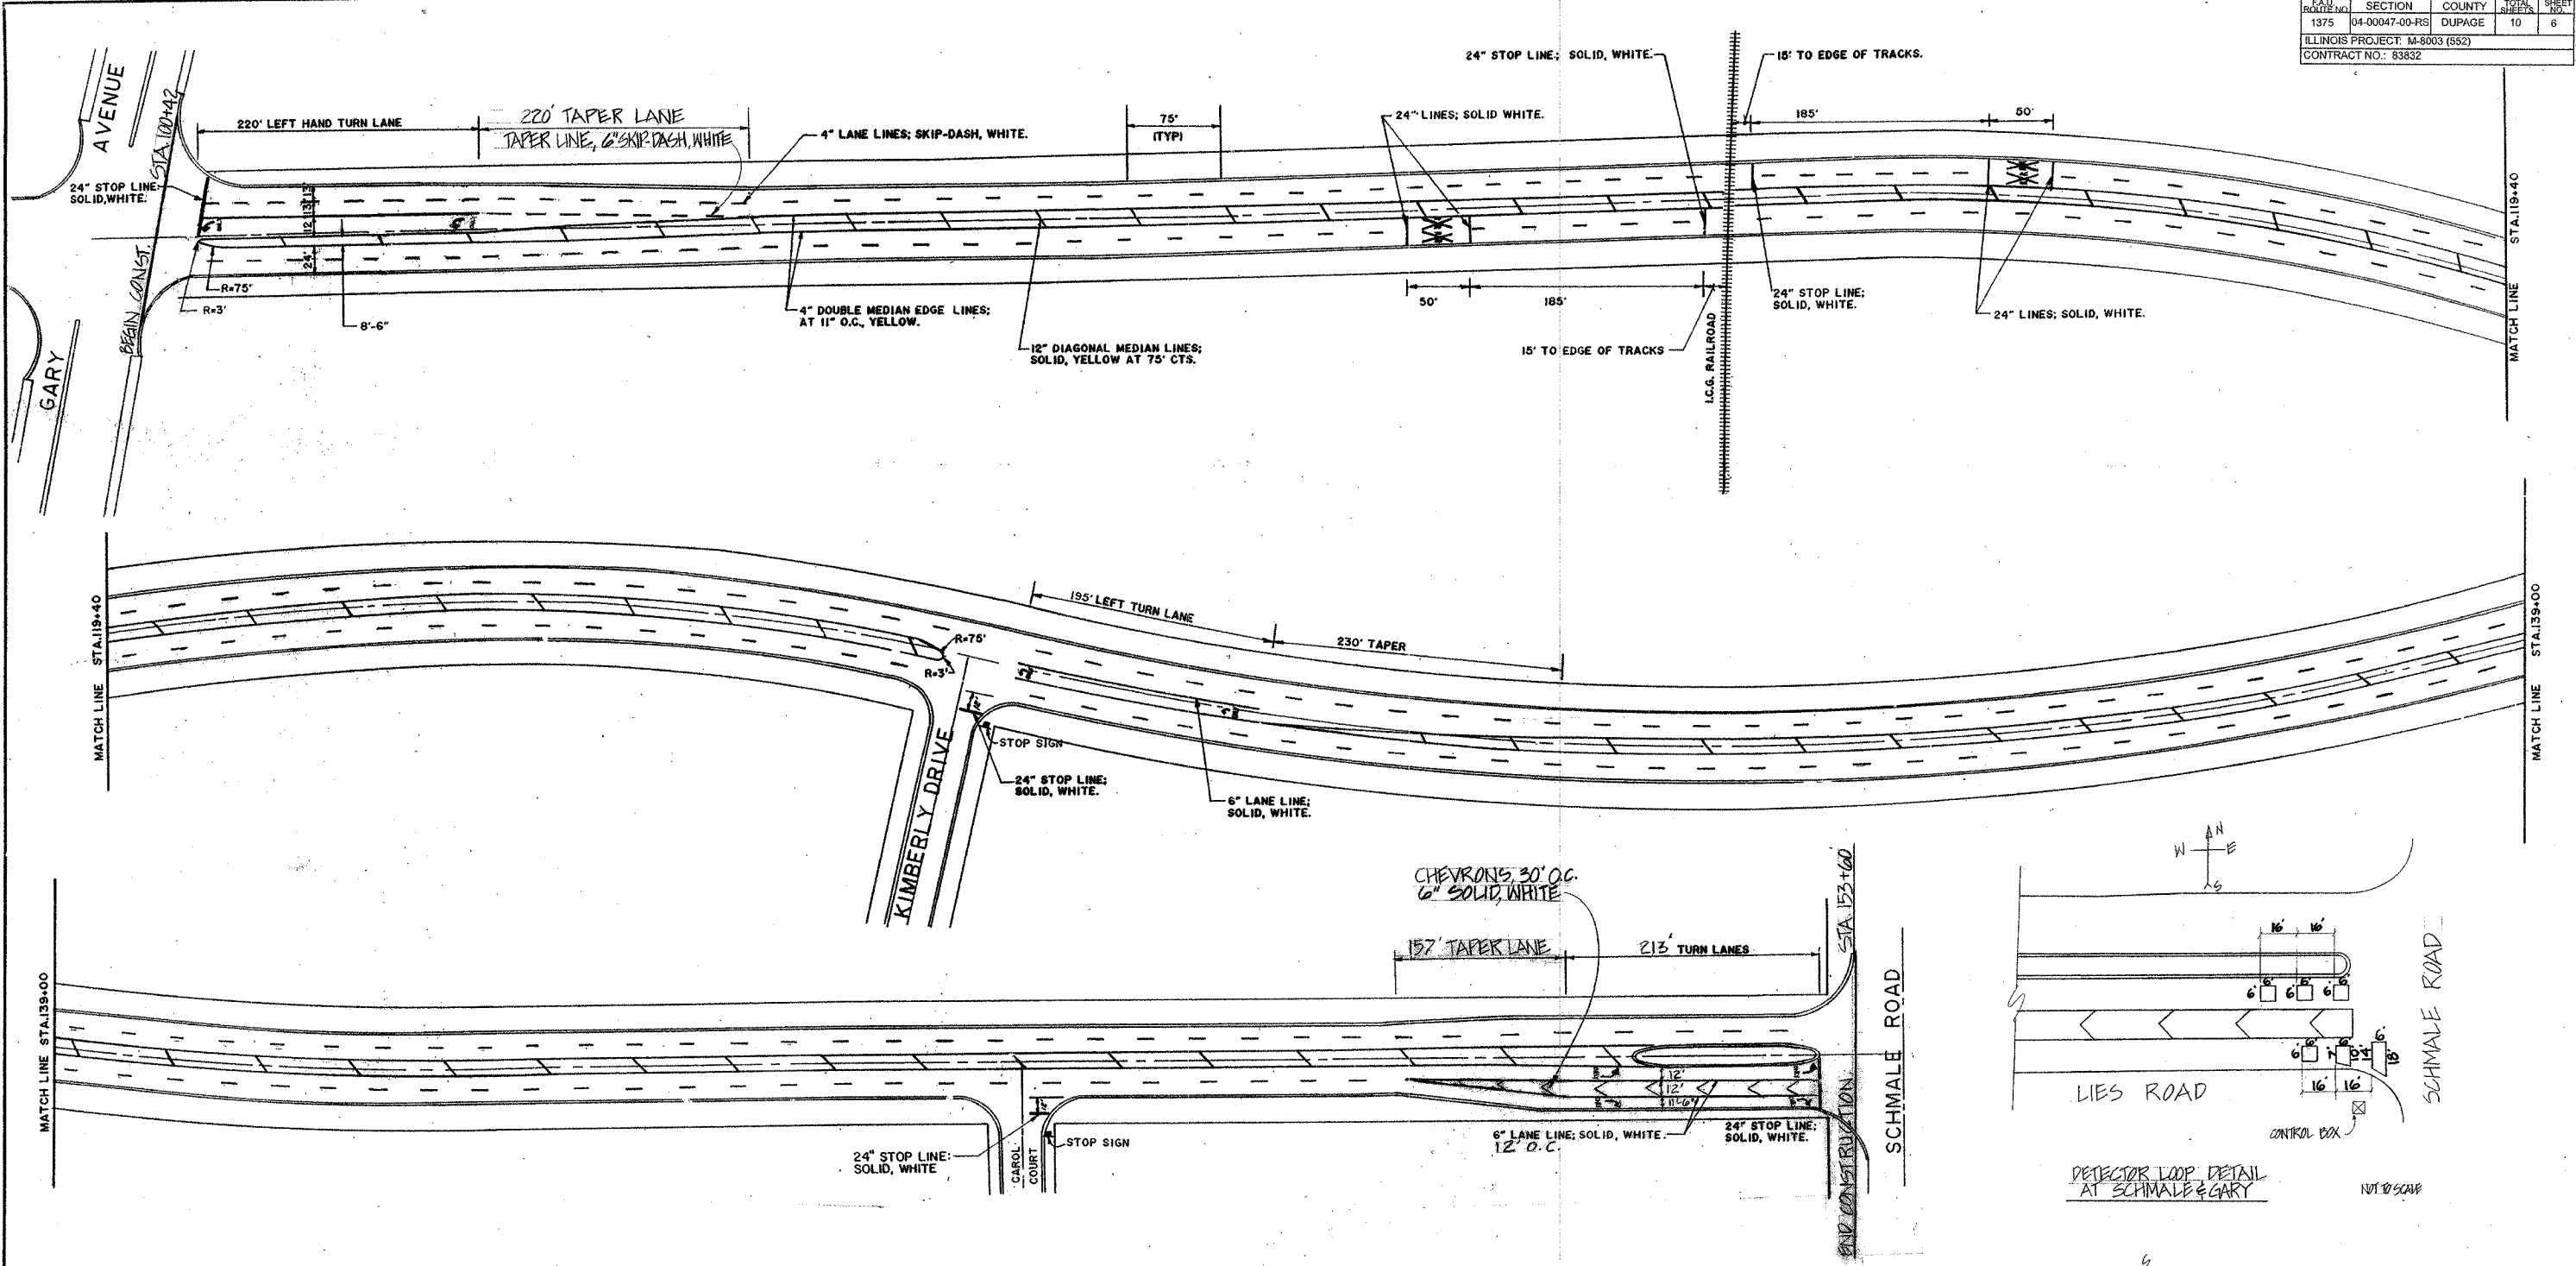

DASHED LANE LINE STRIPING DETAIL

PROJECT NO.	M-8003 (652)
DWG FILE	LIES ROAD
SCALE	1"=50'
DRAWING DATE	8/30/06
DESIGNED BY	JR
DRAWN BY	JR
CHECKED BY	MR
PLOTTED BY	MR
VILLAGE OF CAROL STREAM ILLINOIS	
LIES ROAD (LAPP) PROJECT	
SHEET TITLE	
LIES ROAD - STRIPING PLAN	
6 OF 10	