
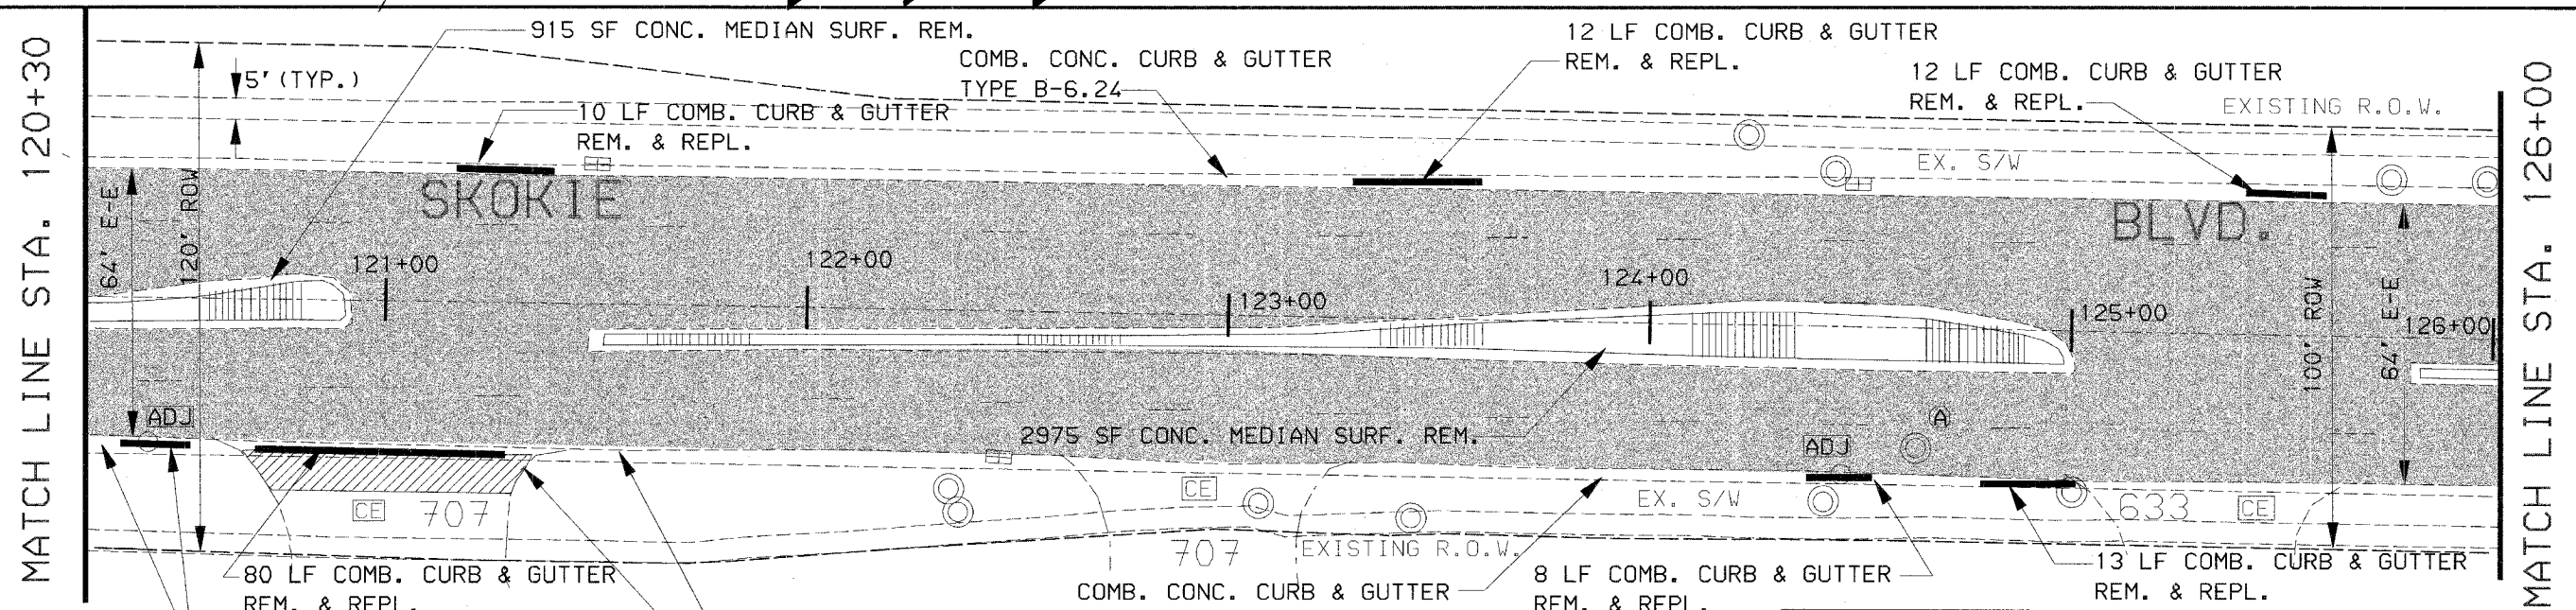


F.A.U. ROUTE	SECTION	COUNTY	TOTAL SHEET SHEETS	NO.
2771	02-00136-00-RS	COOK	27	8
FHWA REGION NO.		ILLINOIS PROJECT		
		CONTRACT: 83842		

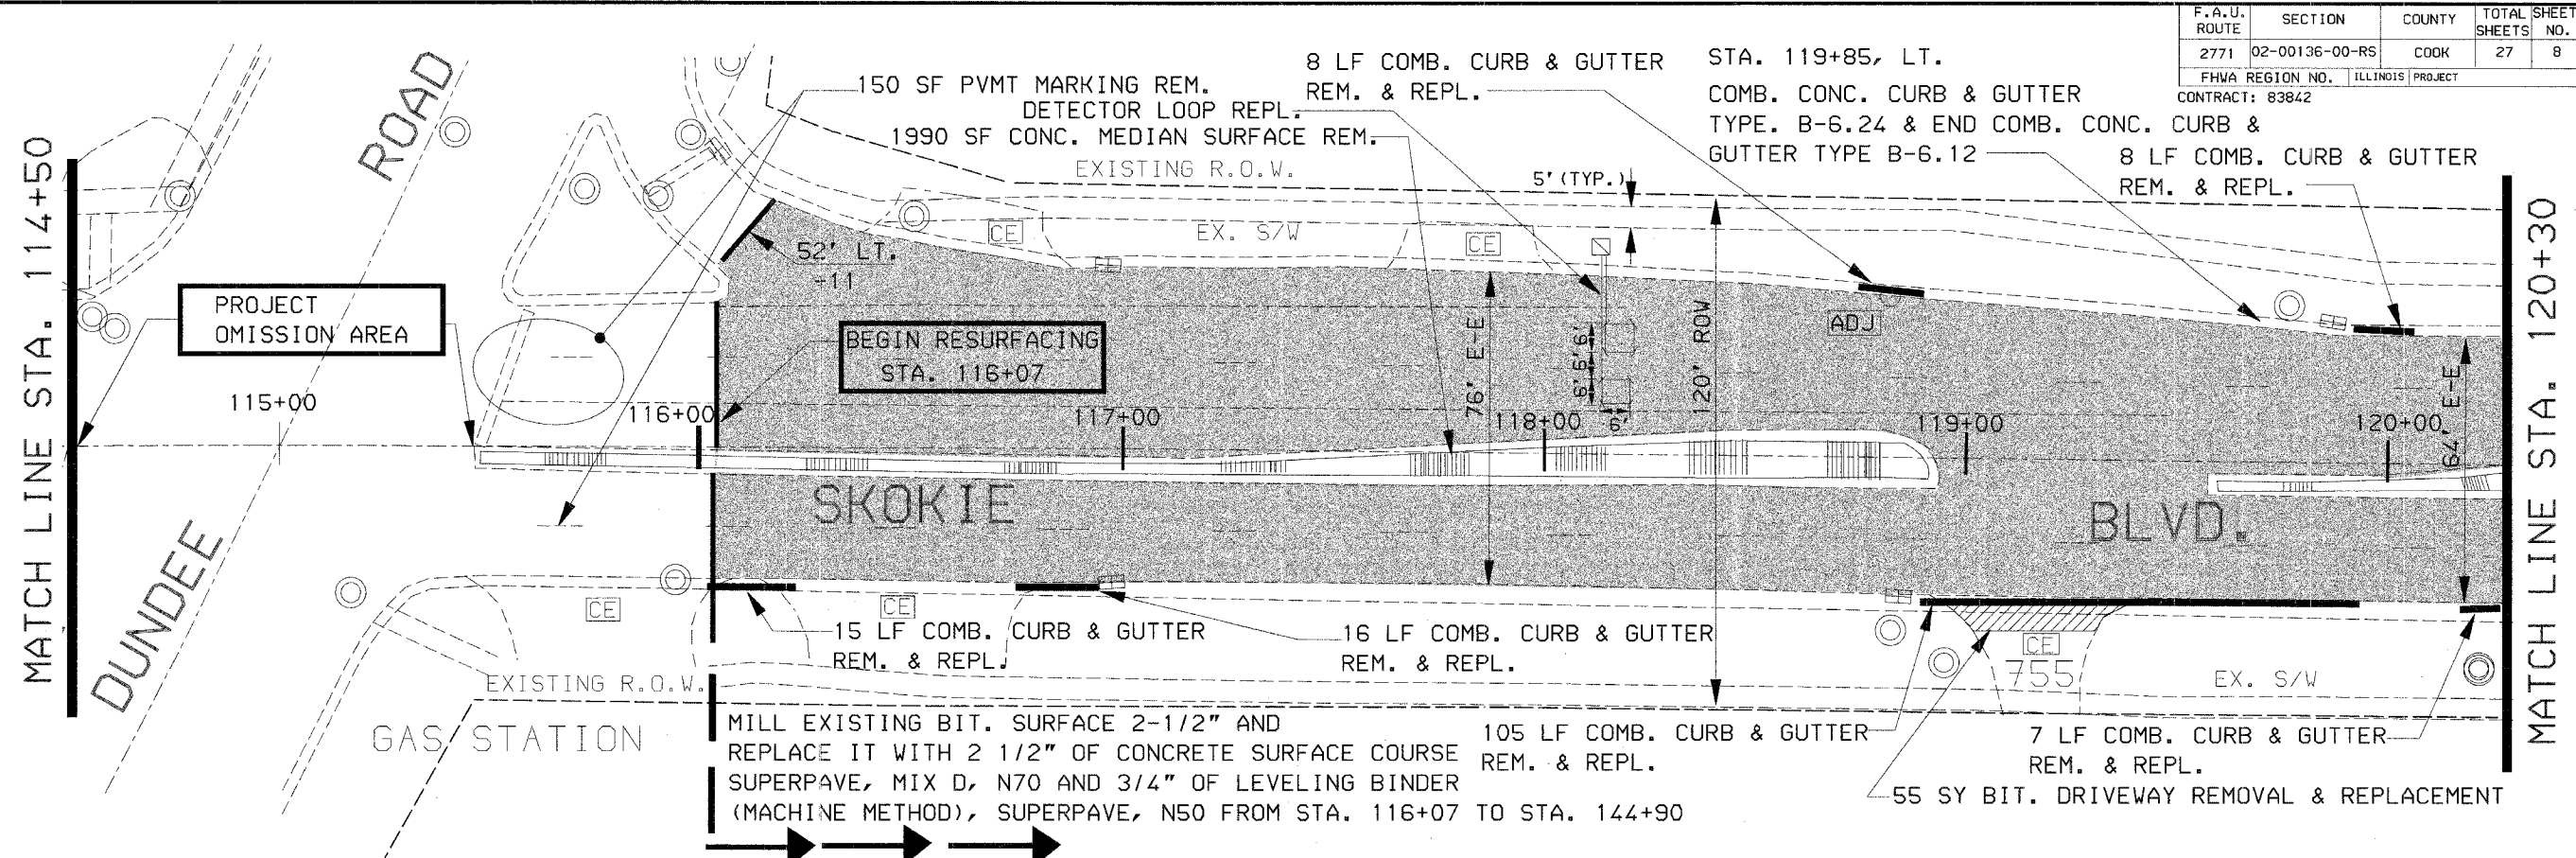

LEGEND

- ADJ CATCH BASINS TO BE ADJUSTED
- (A) FRAMES AND LIDS TO BE ADJUSTED (SPECIAL)
- REC CATCH BASINS TO BE RECONSTRUCTED
- (A) FRAMES AND GRATES, TYPE 21

VILLAGE OF NORTHBROOK

SKOKIE BOULEVARD RESURFACING
EXISTING AND PROPOSED PLAN
STA. 114+50 TO STA. 126+00

DESIGN: JWH	DATE: 1/19/06
DRAWN: JWH	SCALE: 20'
CHECKED: CRT	FILE NO.: