
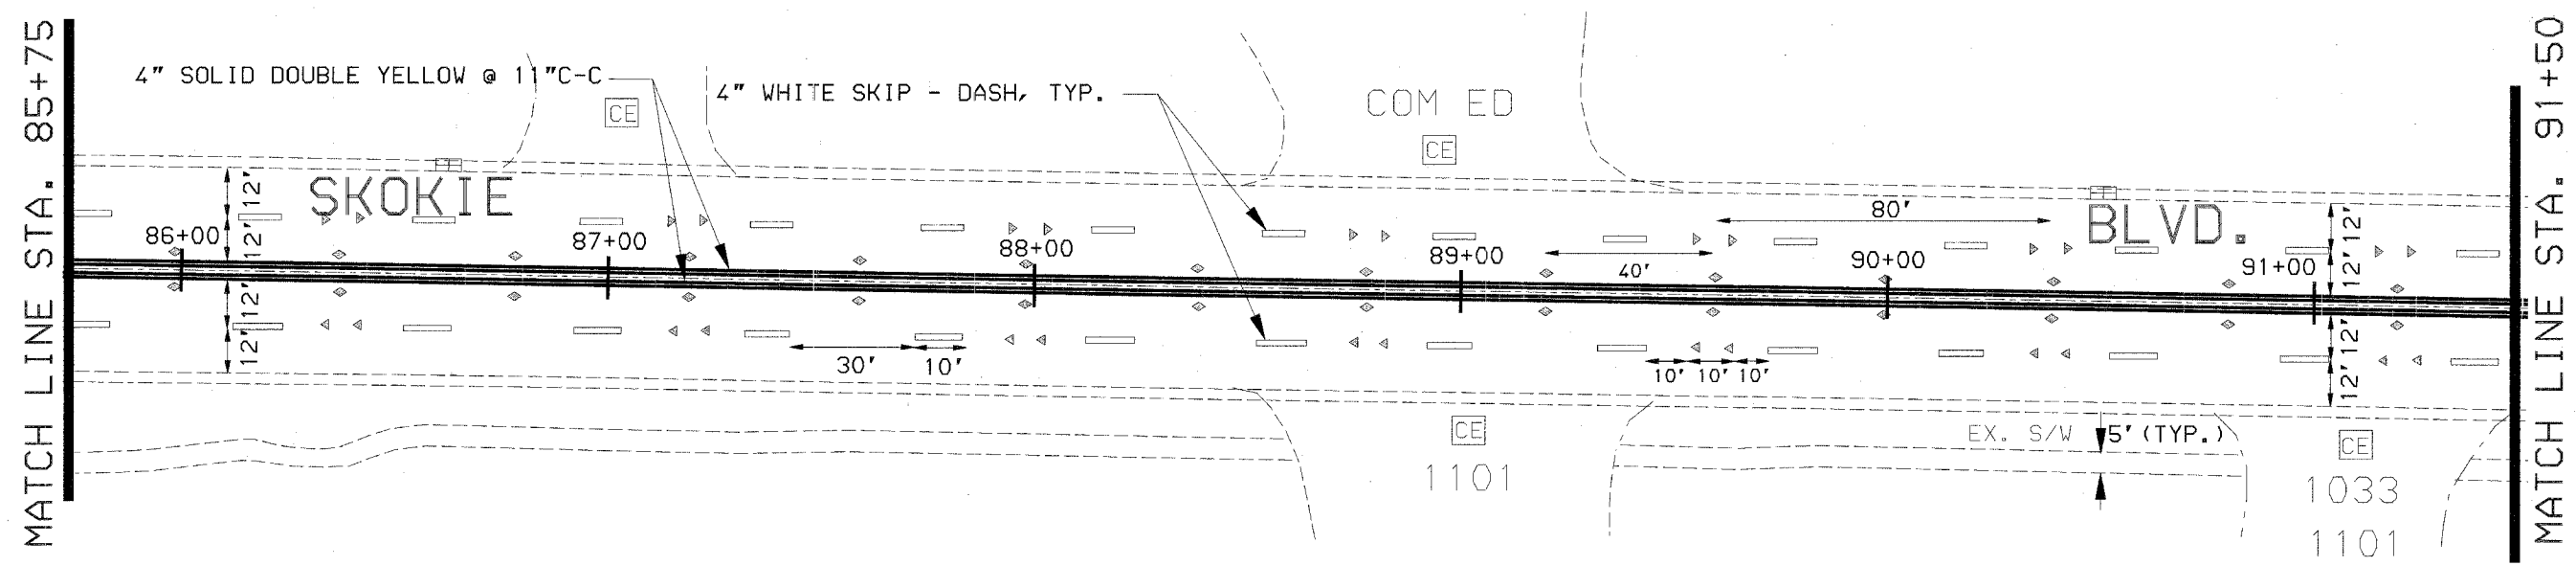


F.A.U. ROUTE	SECTION	COUNTY	TOTAL SHEETS	SHEET NO.
2771	02-00136-00-RS	COOK	27	11
FHWA REGION NO.		ILLINOIS PROJECT		
CONTRACT: 83842				

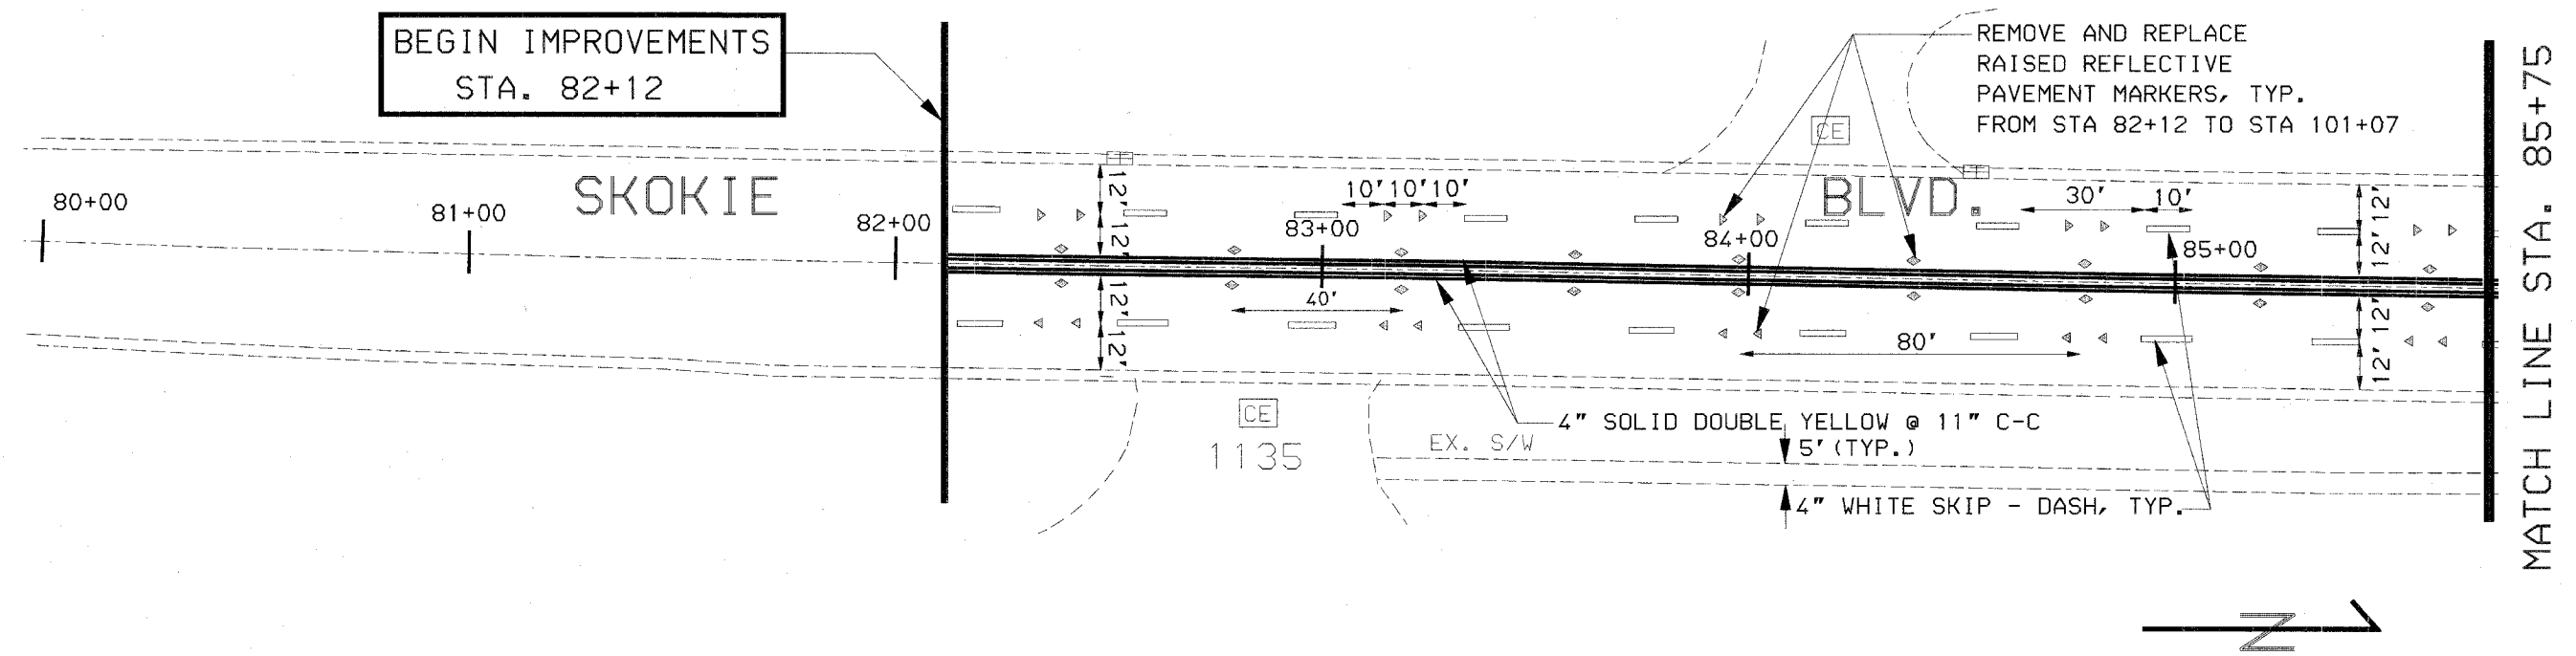

NOTES:

1. REFER TO DISTRICT 1 STANDARD DETAIL TC-11 FOR ADDITIONAL DETAILS REGARDING APPLICATIONS OF RAISED REFLECTIVE PAVEMENT MARKERS
2. REFER TO DISTRICT 1 STANDARD DETAIL TC-13 FOR ADDITIONAL DETAILS REGARDING APPLICATIONS OF RAISED REFLECTIVE PAVEMENT MARKERS
3. ALL PAVEMENT MARKINGS SHALL BE THERMOPLASTIC

VILLAGE OF NORTHBROOK	
SKOKIE BOULEVARD RESURFACING	
EXISTING AND PROPOSED PAVEMENT MARKINGS	
STA. 82+12 TO STA. 91+50	
DESIGN: JWH	DATE: 1/19/06
DRAWN: JWH	SCALE: 20'
CHECKED: CRT	FILE NO.: