
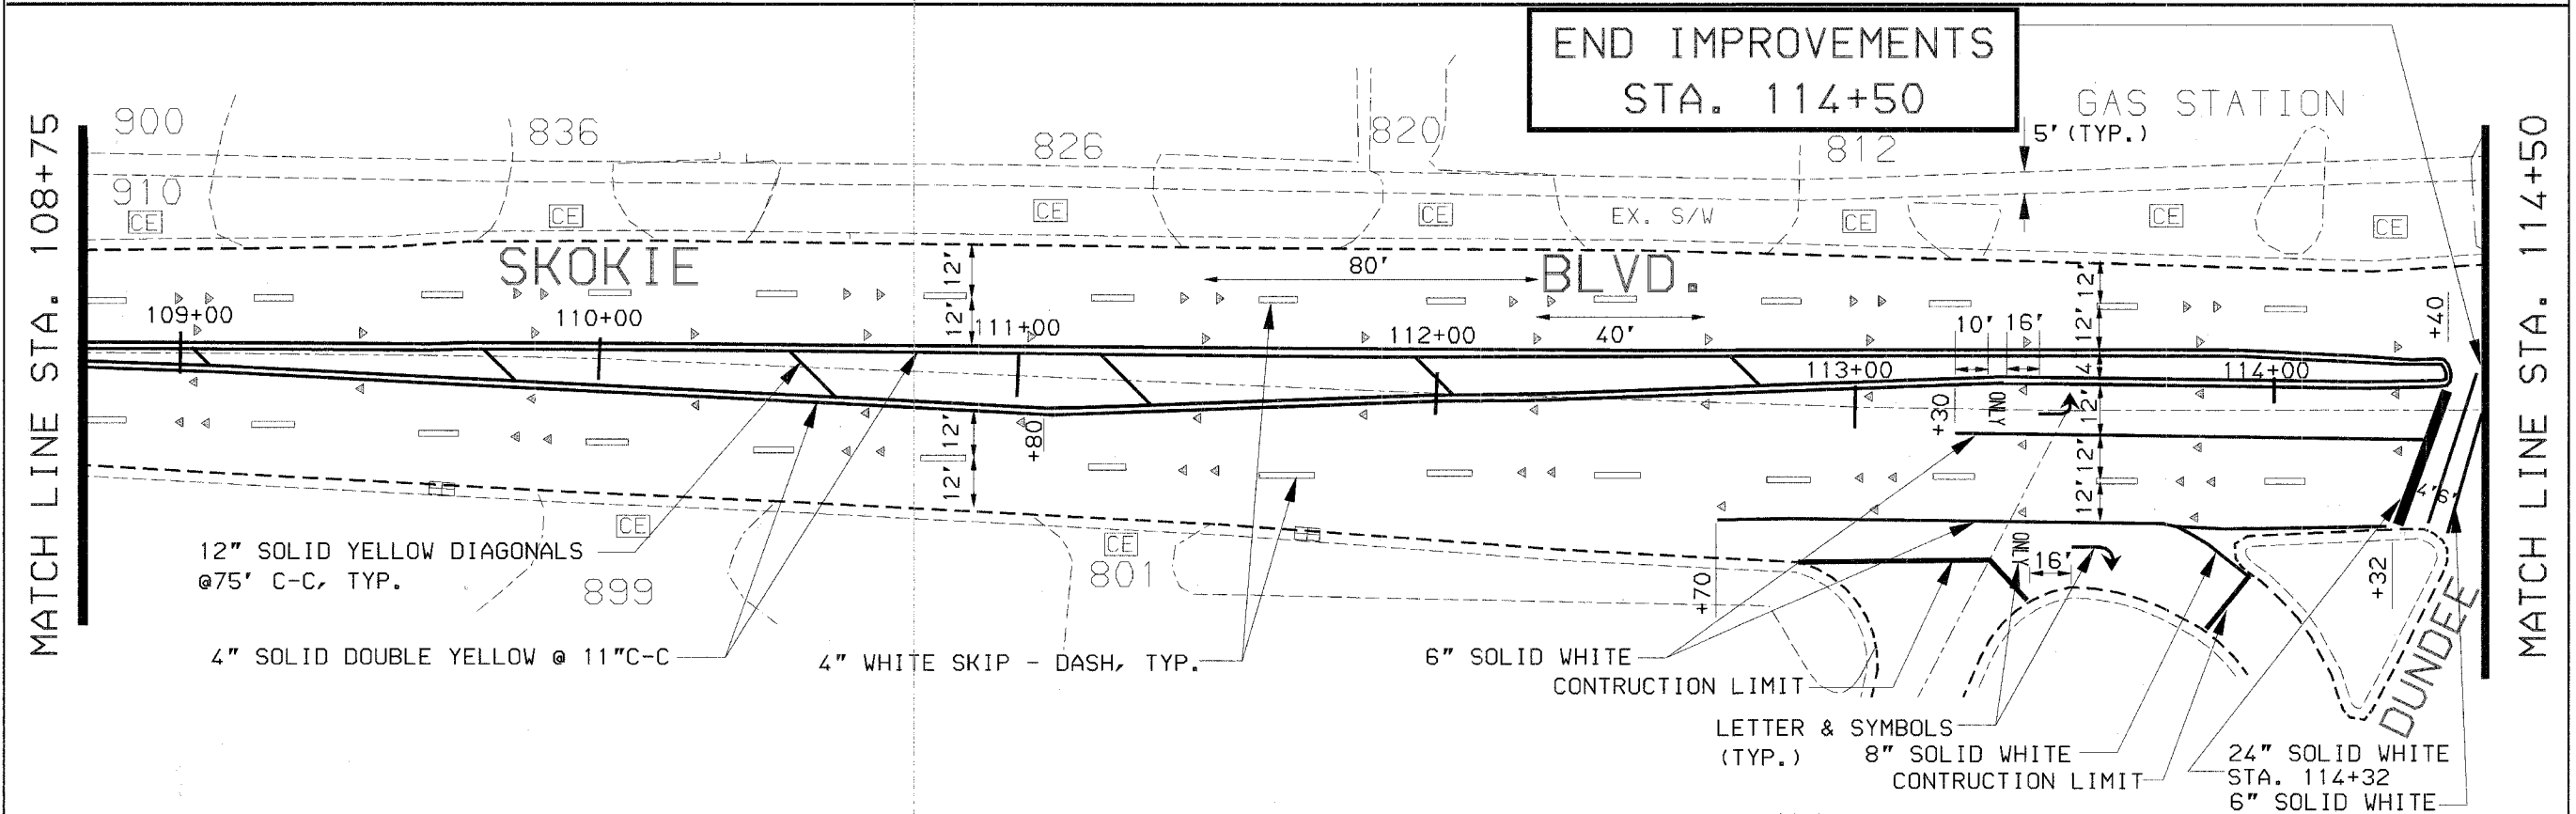


F.A.U. ROUTE	SECTION	COUNTY	TOTAL SHEETS	SHEET NO.
2771	02-00136-00-RS	COOK	27	13
FHWA REGION NO.		ILLINOIS PROJECT		
CONTRACT: 83842				

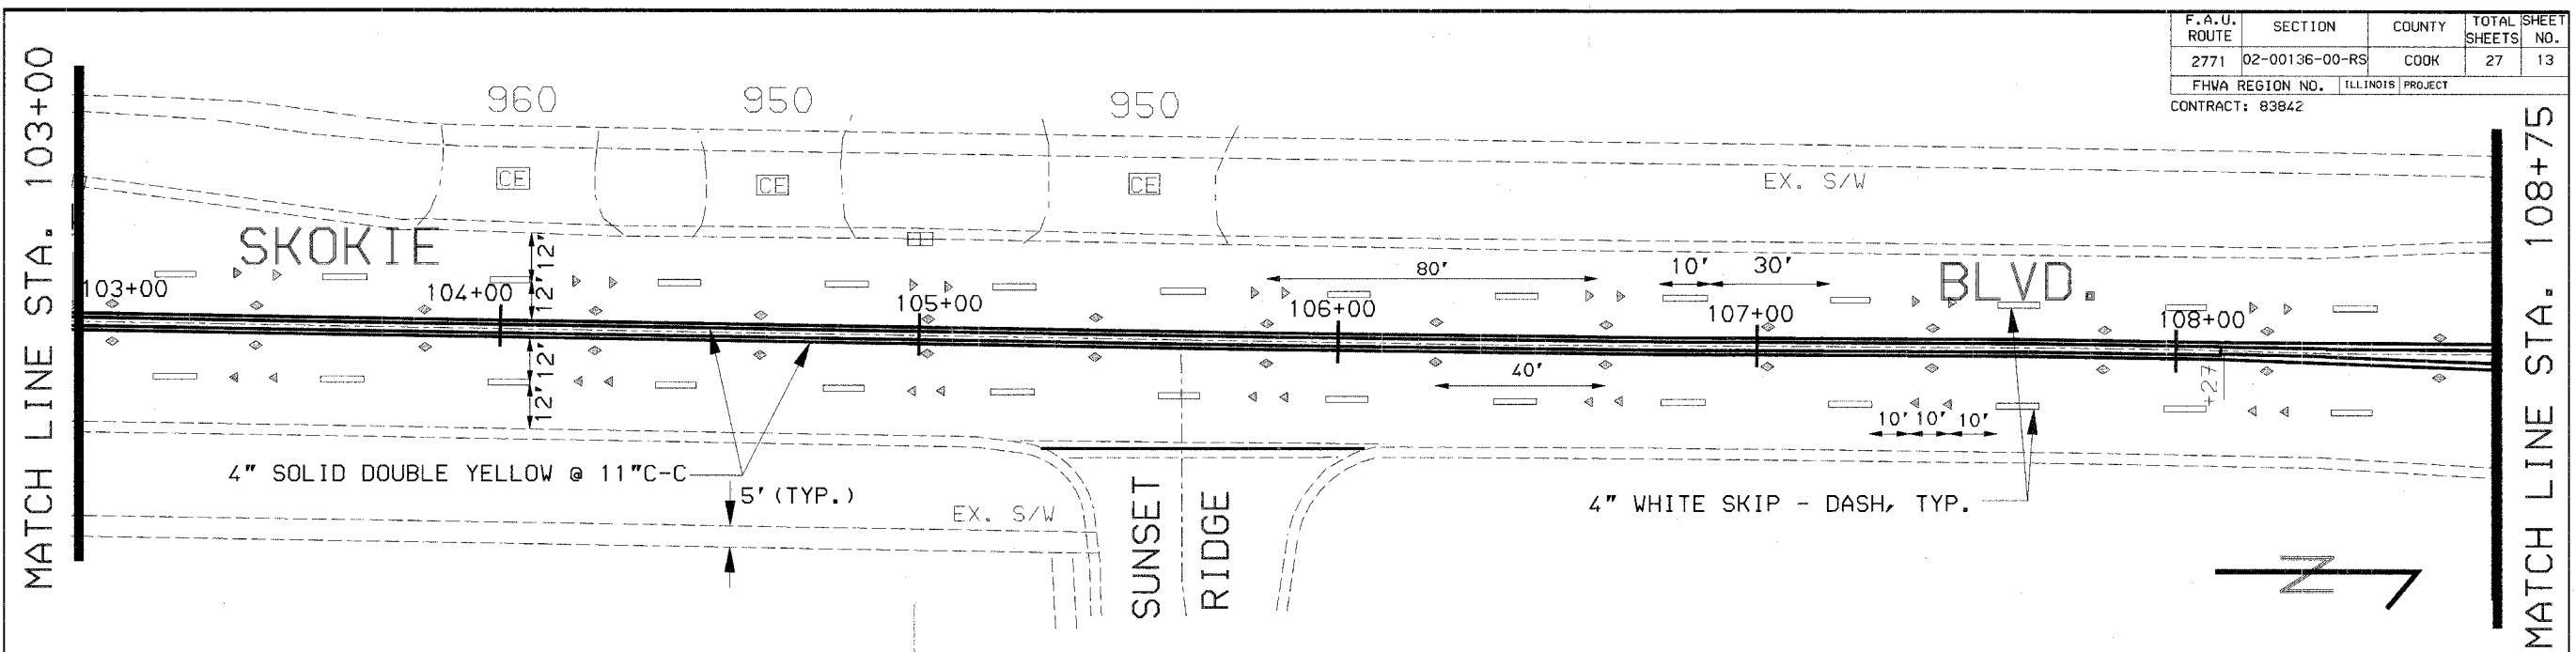

**VILLAGE OF NORTHBROOK**

SKOKIE BOULVARD RESURFACING  
EXISTING AND PROPOSED PAVEMENT MARKINGS  
STA. 103+00 TO STA. 114+50

DESIGN: JWH	DATE: 1/19/06
DRAWN: JWH	SCALE: 20'
CHECKED: CRT	FILE NO.: