
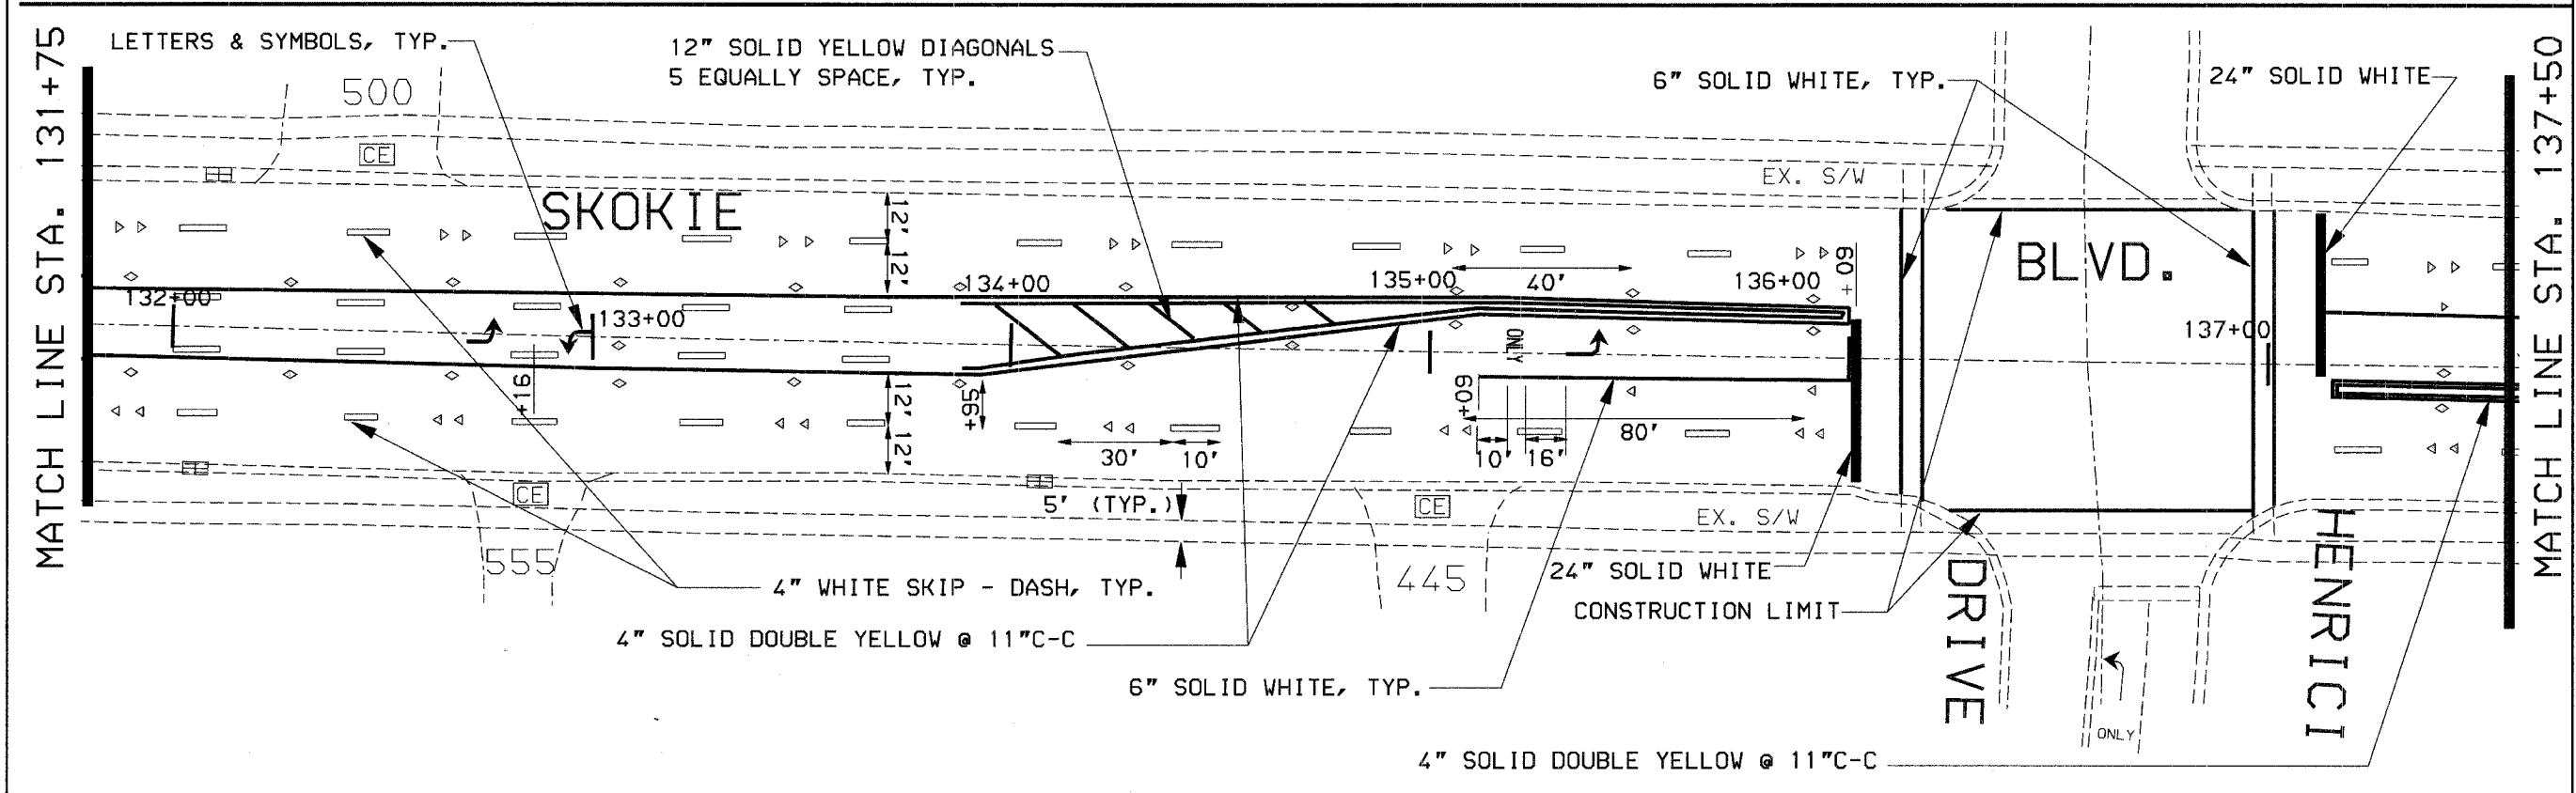


F.A.U. ROUTE	SECTION	COUNTY	TOTAL SHEETS	SHEET NO.
2771	02-00136-00-RS	COOK	27	15
FHWA REGION NO.		ILLINOIS PROJECT		
CONTRACT: 83842				

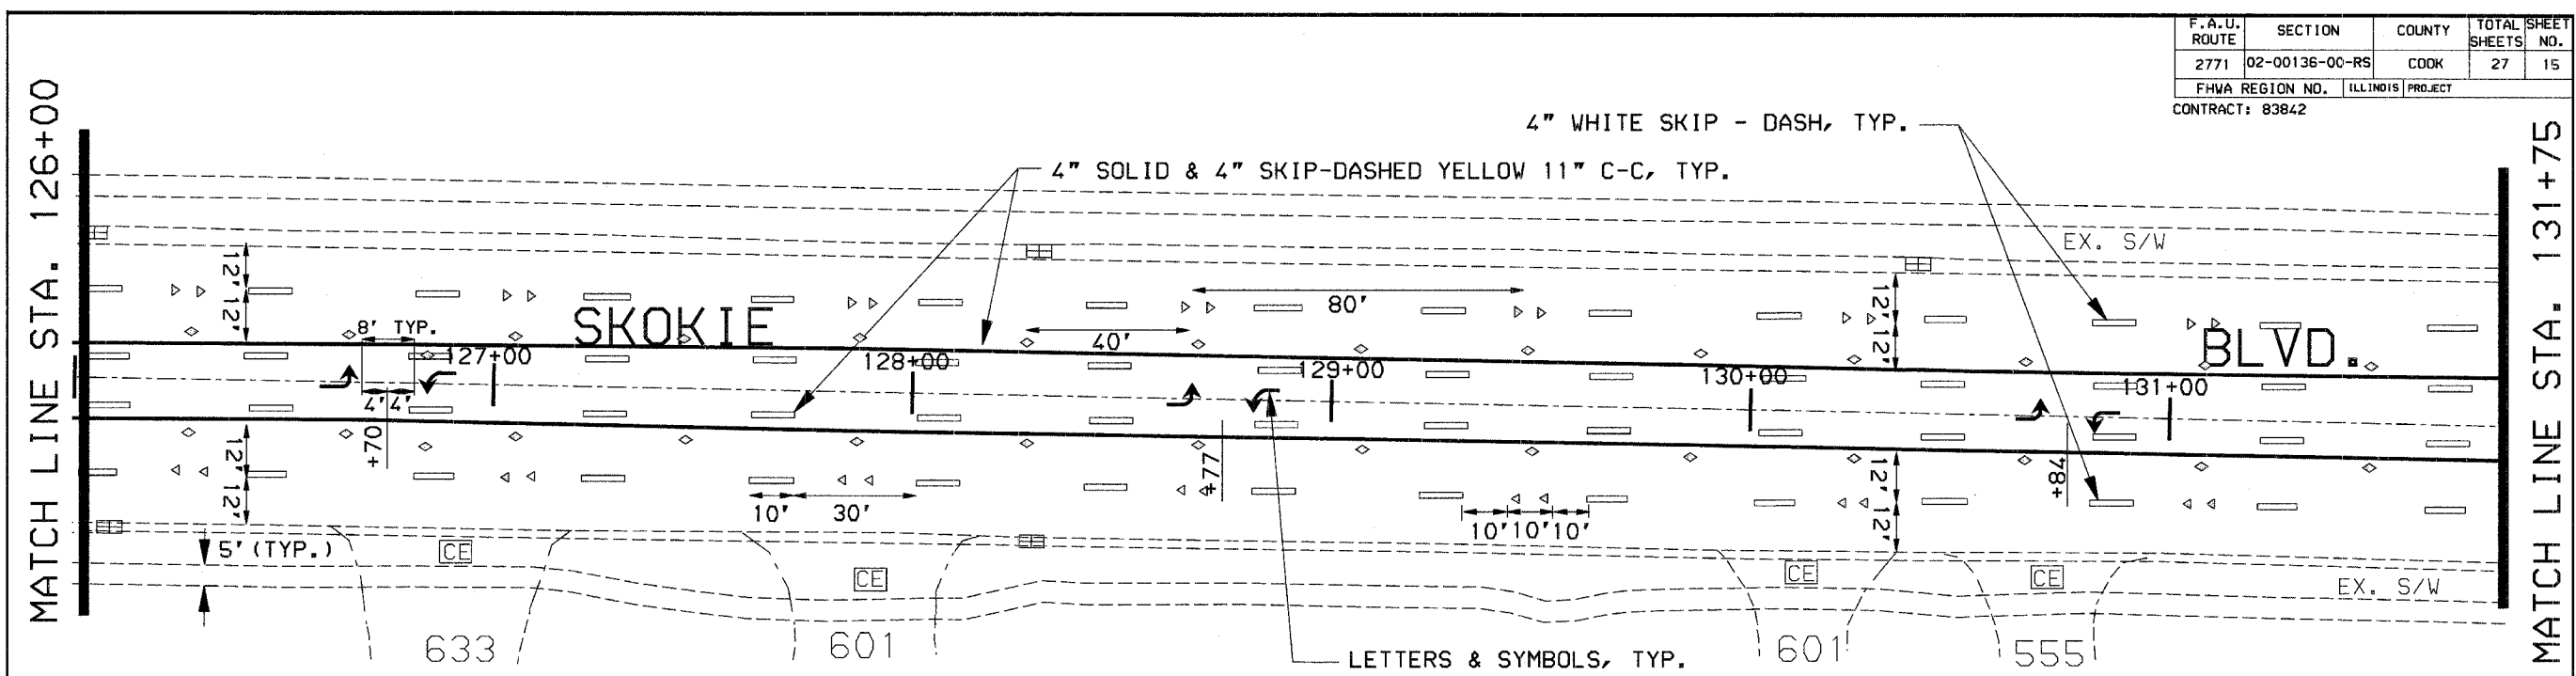

VILLAGE OF NORTHBROOK

SKOKIE BOULEVARD RESURFACING
EXISTING AND PROPOSED PAVEMENT MARKINGS
STA. 126+00 TO STA. 137+50

DESIGN: JWH	DATE: 1/19/06
DRAWN: JWH	SCALE: 20'
CHECKED: CRT	FILE NO.: