
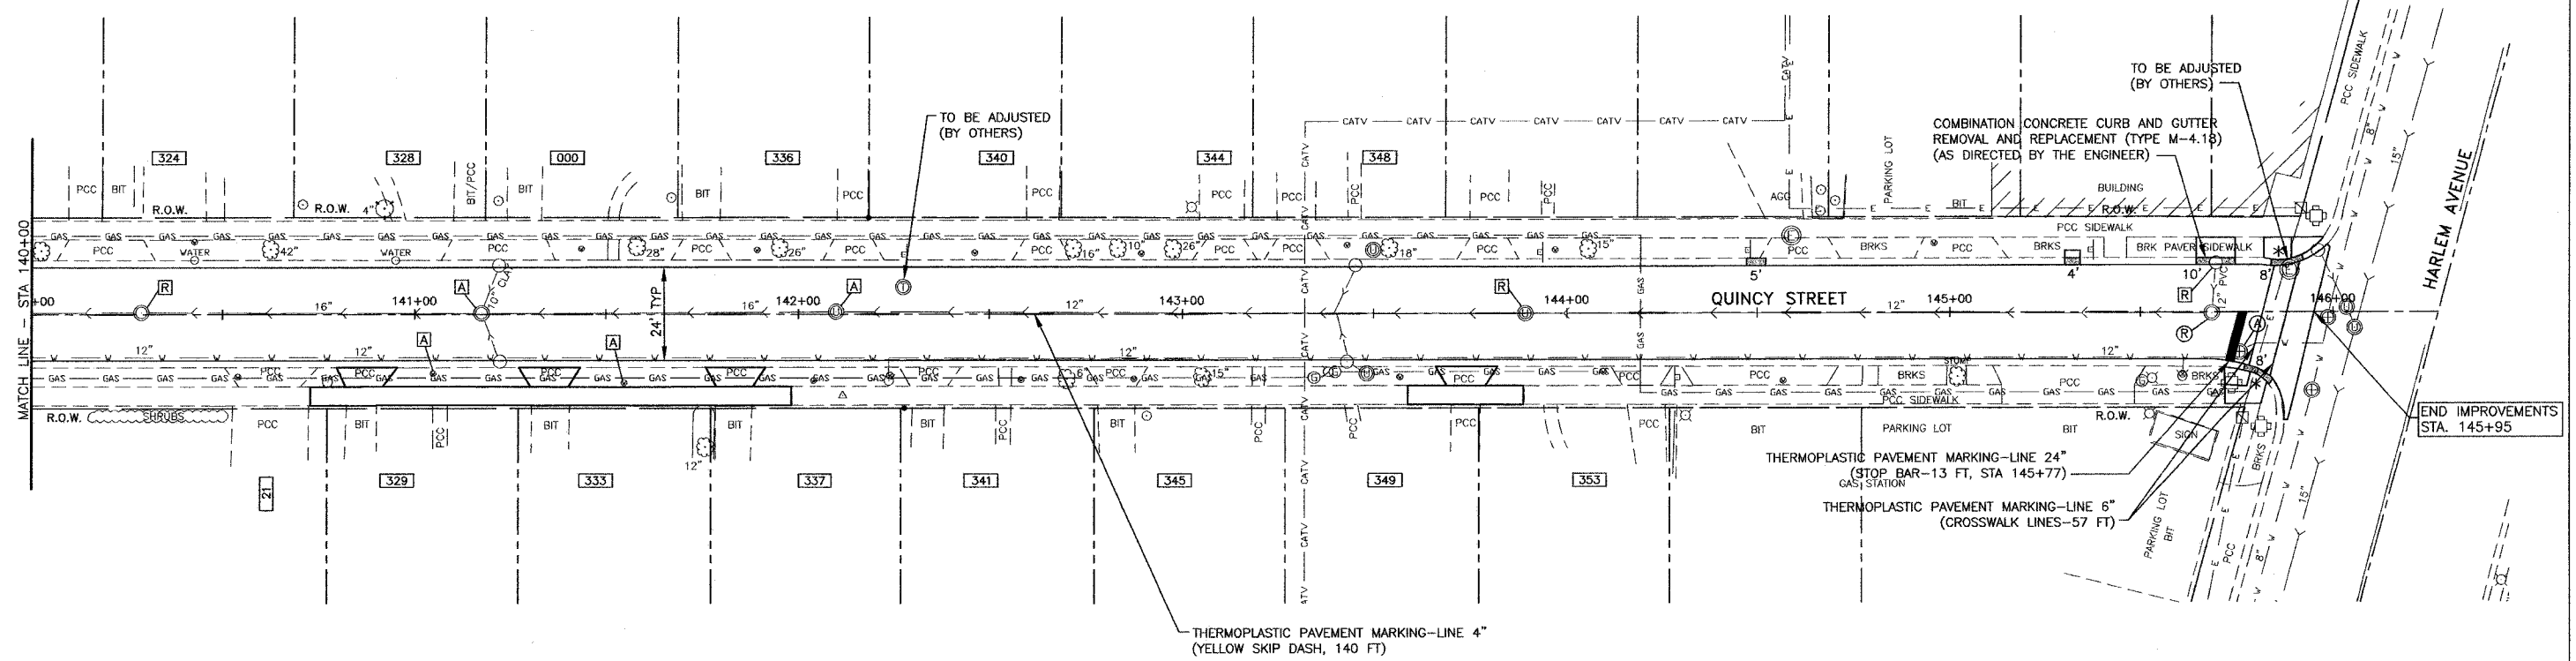


F.A.U. RTE.	SECTION	COUNTY	TOTAL SHEETS	SHEET NO.
1693 05-00071-00-RS	COOK		14	7
STA. 134+00 TO STA. 145+95				
FED. ROAD DIST. NO. ILLINOIS FED. AID PROJECT				
CONTRACT NO. 83848				

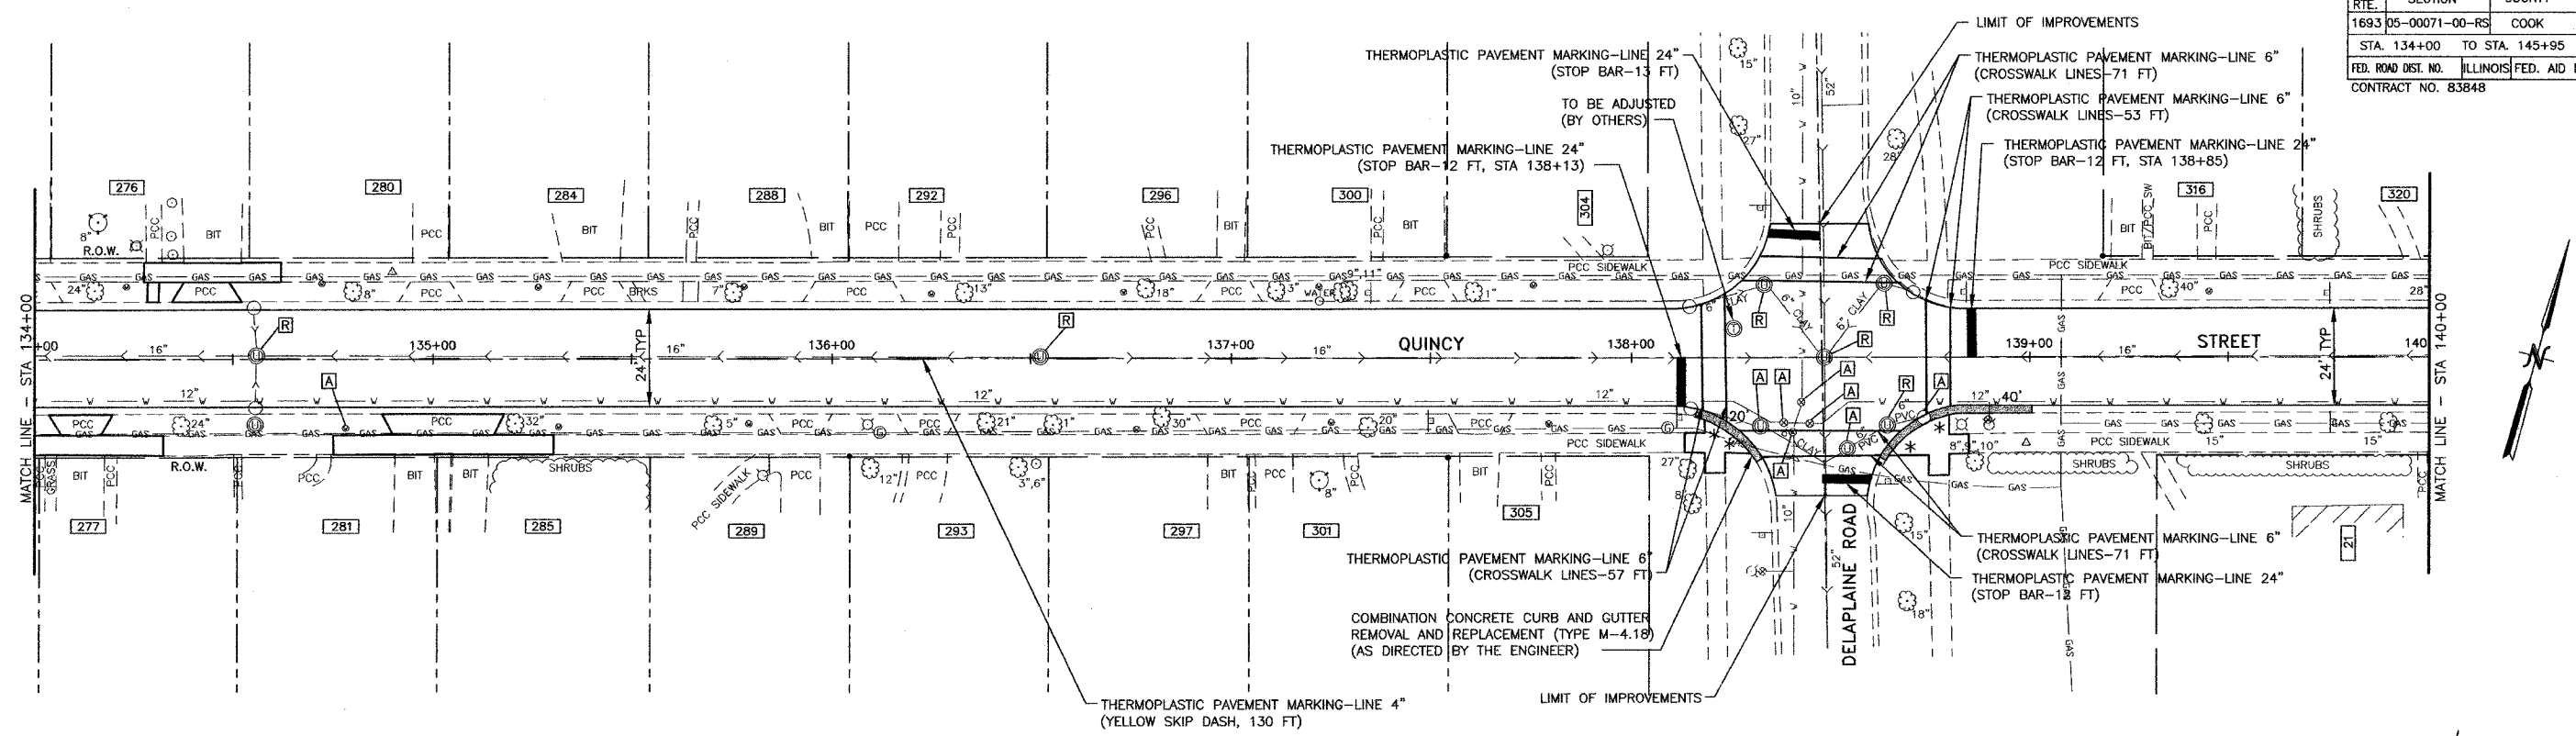

**LEGEND**

*	HANDICAP SIDEWALK DEPRESSION
A	STRUCTURE TO BE ADJUSTED
(A)	STRUCTURE TO BE ADJUSTED WITH NEW FRAME & LID
R	STRUCTURE TO BE RECONSTRUCTED
(R)	STRUCTURE TO BE RECONSTRUCTED WITH NEW FRAME & LID

**REVISIONS**

NO.	NAME	DATE
1	IDOT	12/22/05

ILLINOIS DEPARTMENT OF TRANSPORTATION  
 F.A.U. ROUTE 1693  
 QUINCY STREET

**PLAN SHEET**  
 STA. 134+00 TO STA. 145+95

SCALE: 1"=20'  
 DATE: \_\_\_\_\_  
 DRAWN BY: SMP  
 CHECKED BY: JDM

**JJB** JAMES J. BENES & ASSOCIATES, INC.  
 950 Warrenville Road, Suite 101, Lisle, Illinois 60532  
 Tel. (630) 719-7570 • Fax (630) 719-7589