

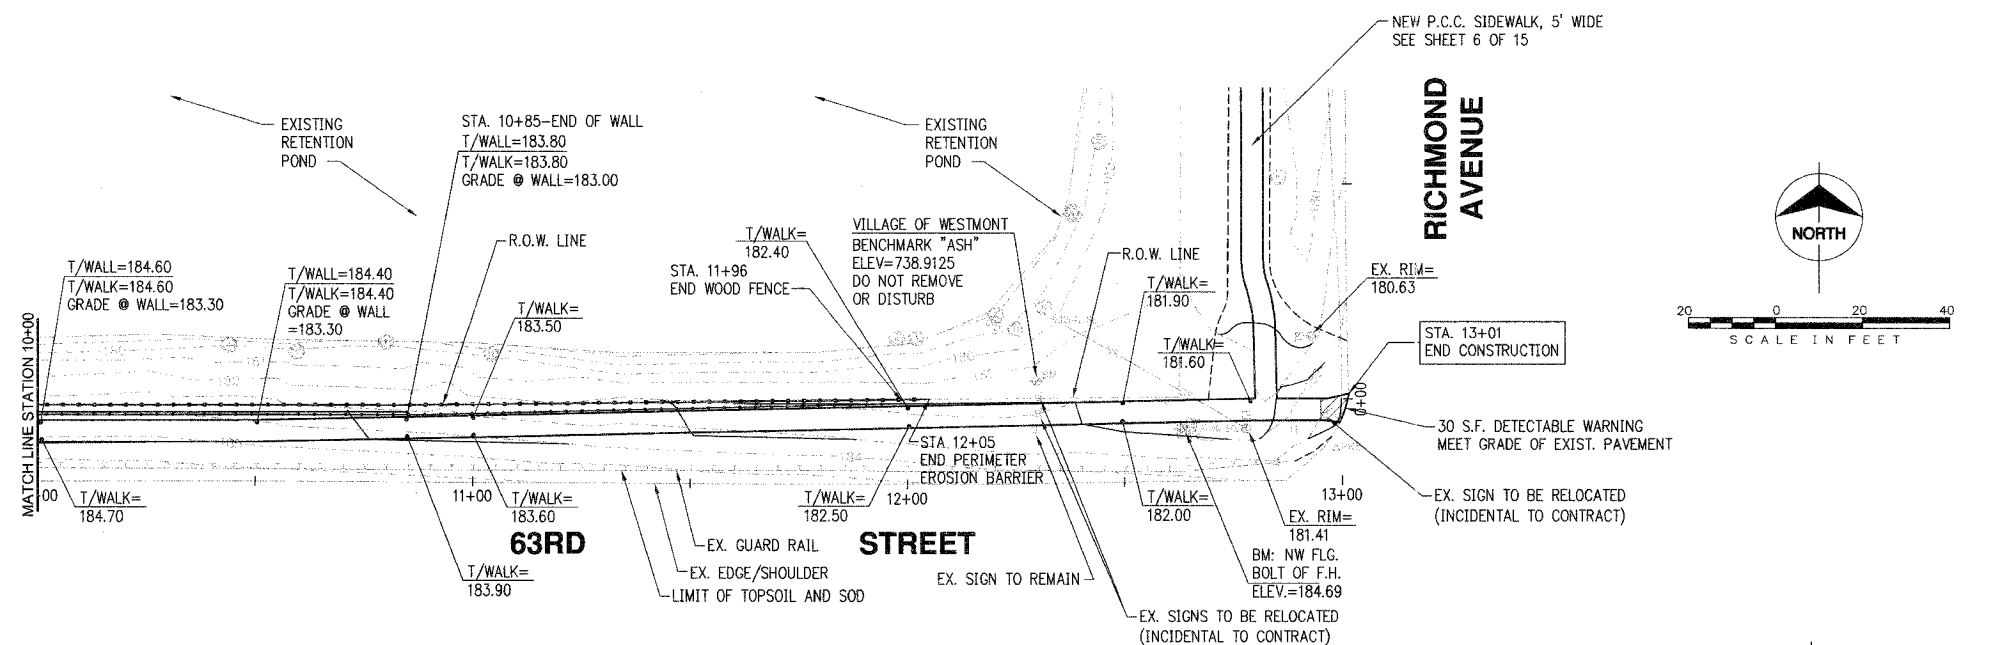
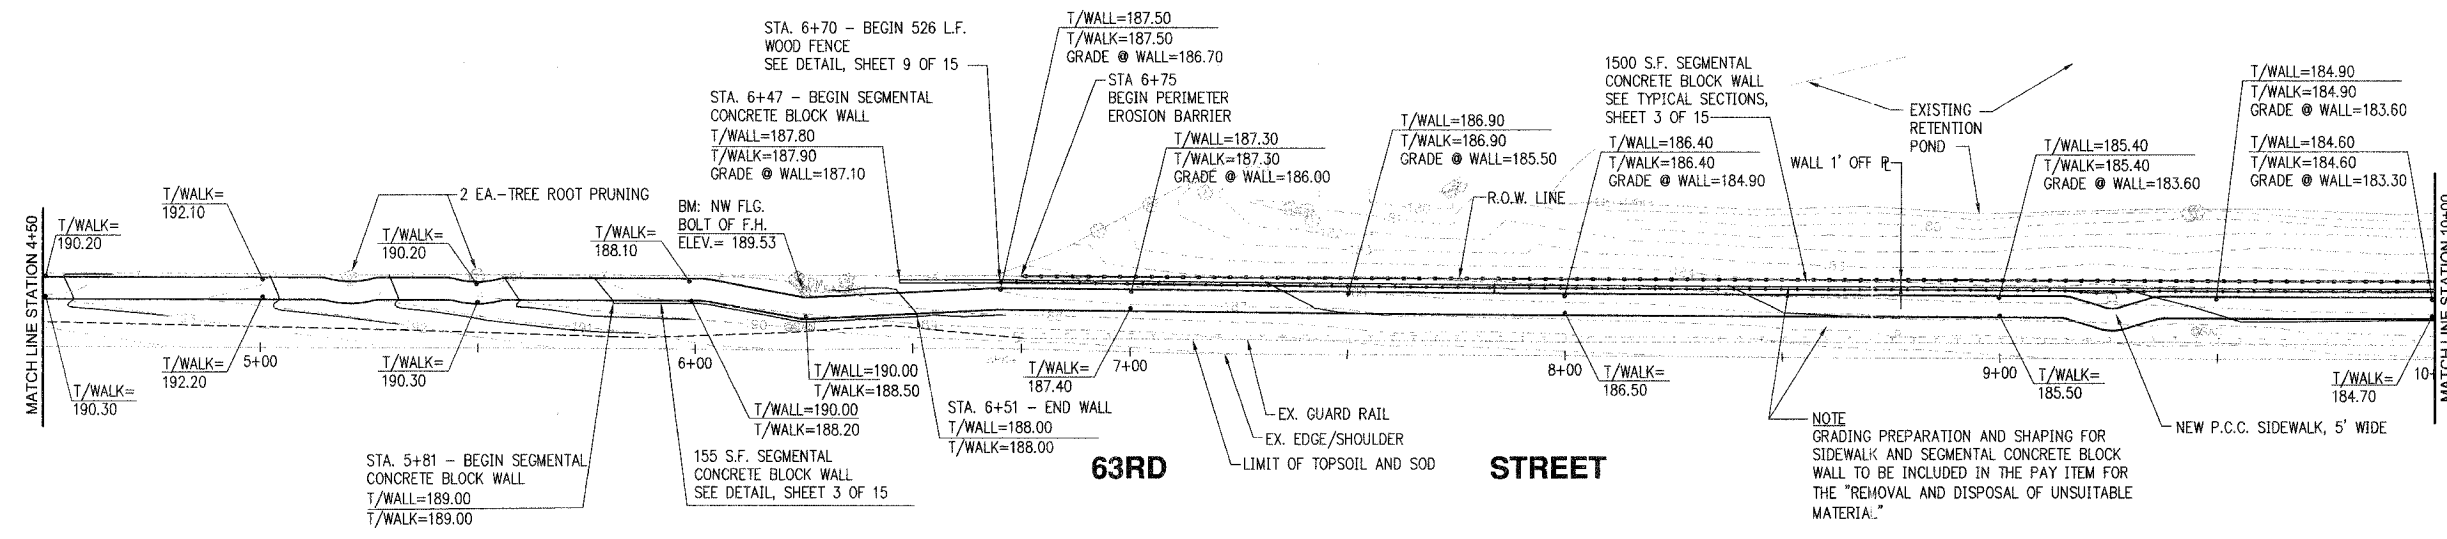


F.A.P. RTE.	SECTION	COUNTY	TOTAL SHEETS	SHEET NO.
06-00096-00-SW	DU PAGE	ILLINOIS	16	5
FEDERAL RD. DIST. NO.	ILLINOIS FEDERAL AID PROJECT			
CONTRACT: 83651				

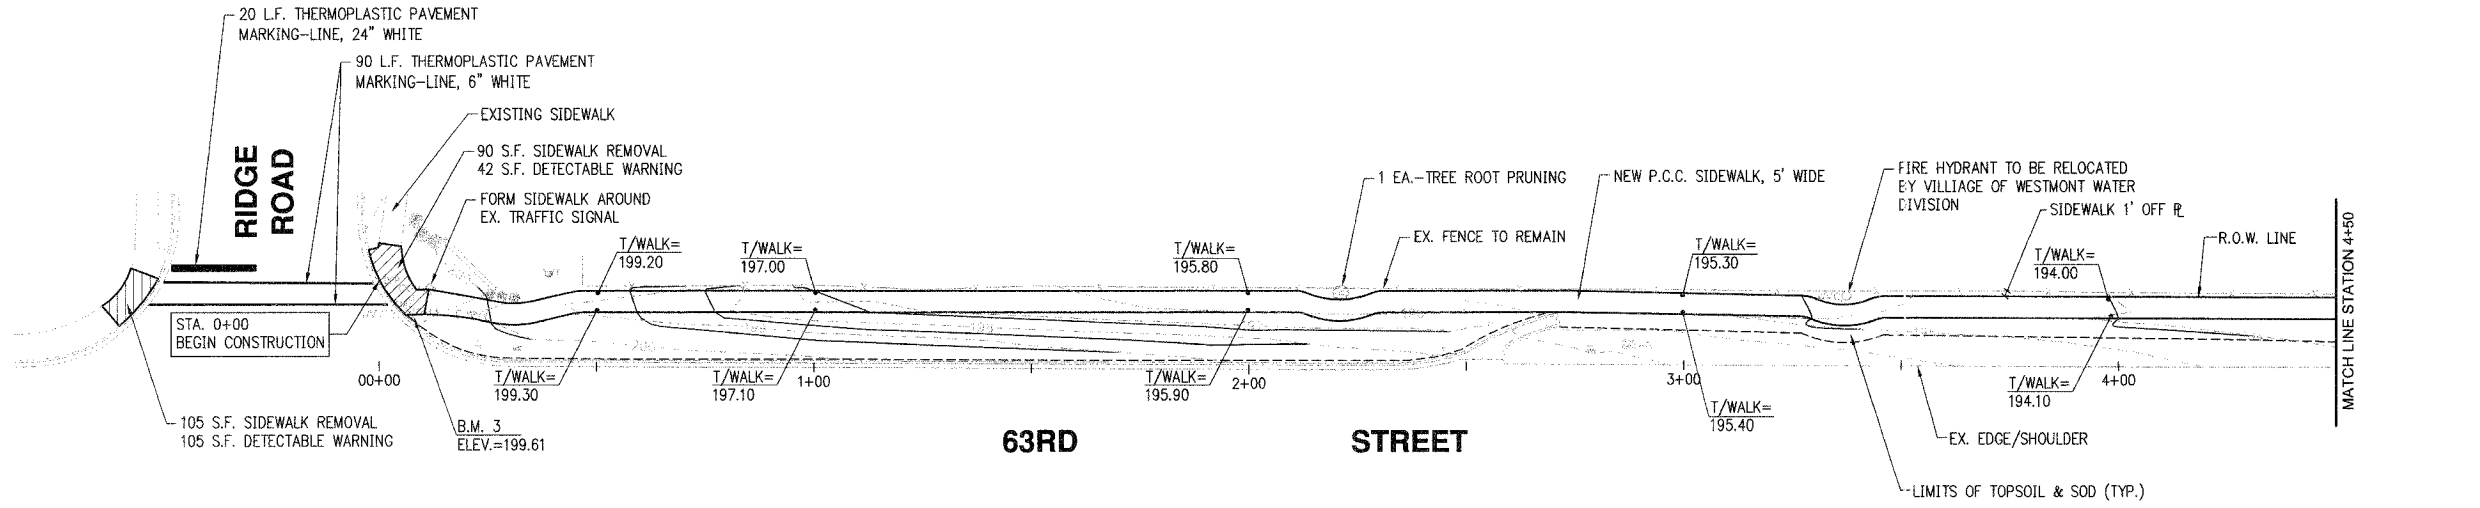

Scale For Microlithing  
 1" = 40'

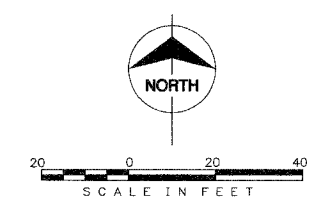

no.	date	by	ckd	description



date	11-11-05	detailed	J. HOLZINGER
designed	M. KUNTZ	checked	A. BRYANT



VILLAGE OF WESTMONT  
 2006 CMAQ SIDEWALK PROJECT  
 63RD STREET PLAN  
 RIDGE ROAD TO RICHMOND AVE.

project	39606	contract	
drawing		rev.	