
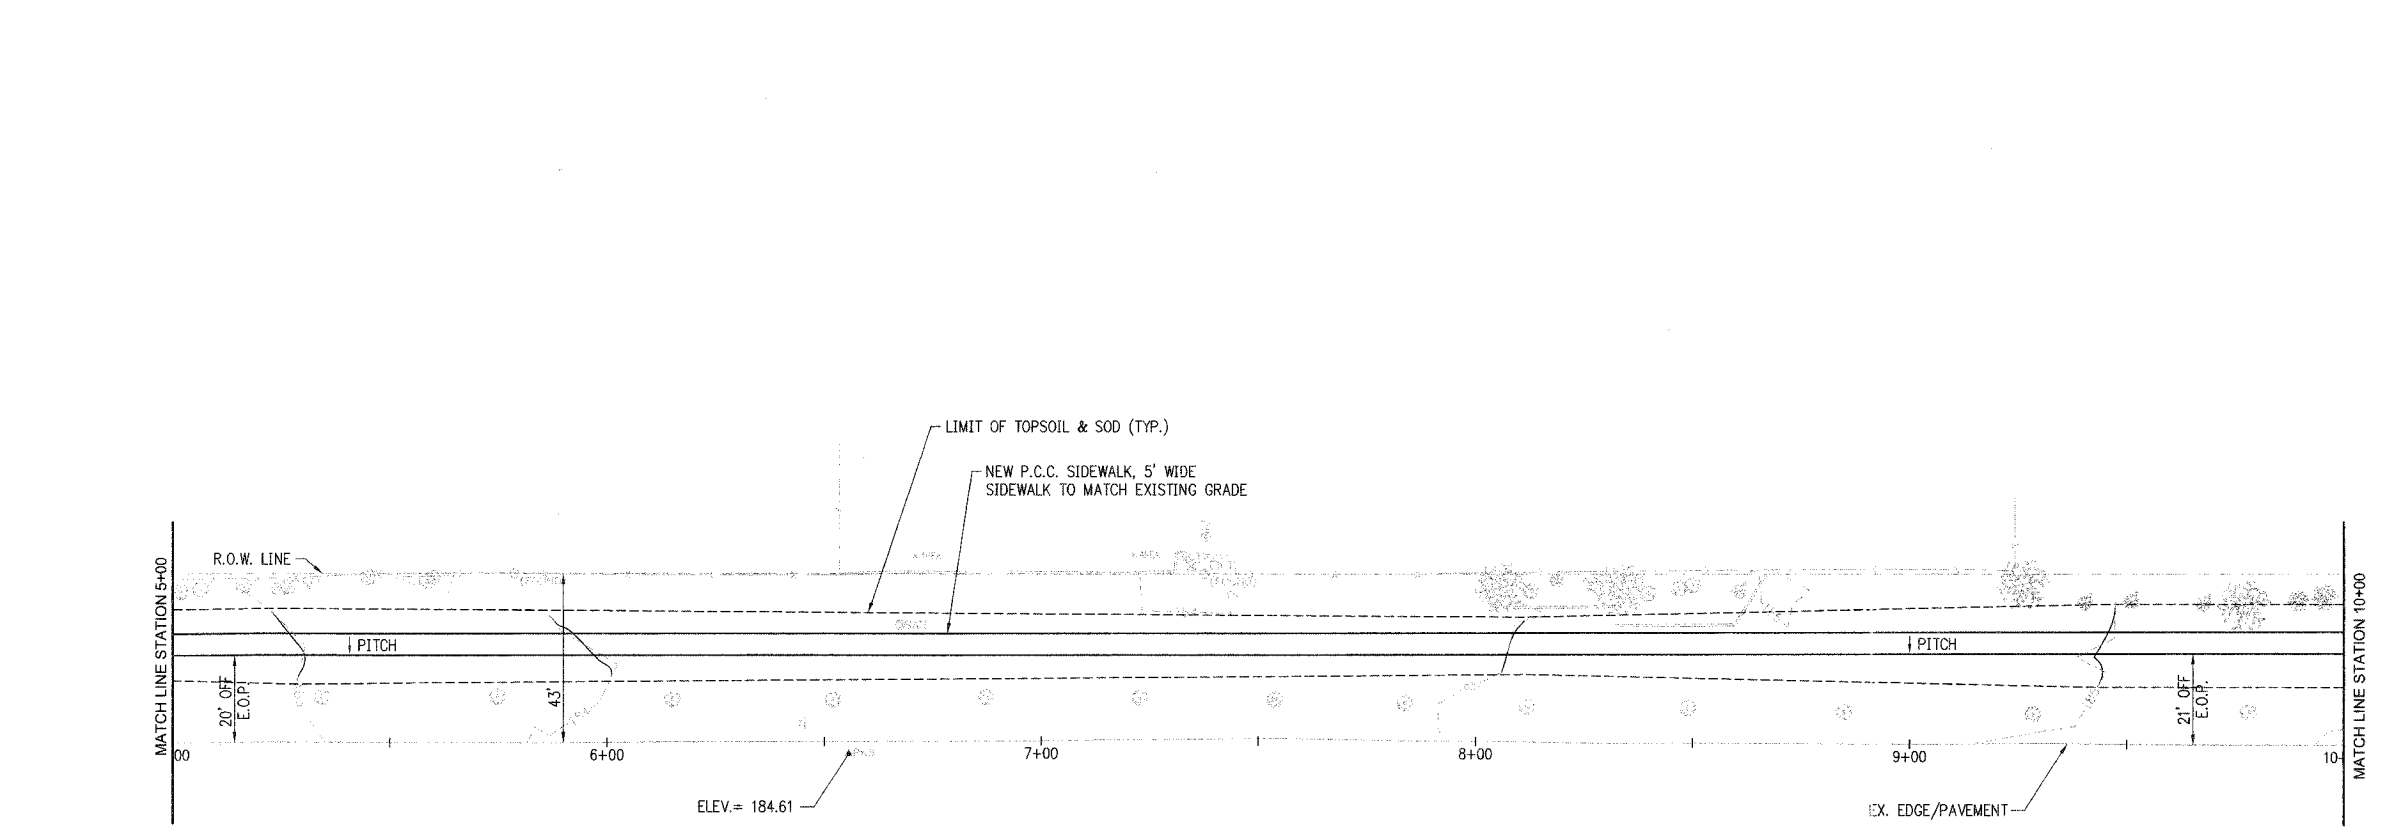



F.A.P. RTE.	SECTION	COUNTY	TOTAL SHEETS	SHEET NO.
06-00096-00-SW	DU PAGE	ILLINOIS	16	6
FEDERAL RD. DIST. NO.		FEDERAL AID PROJECT		
CONTRACT: 83851				

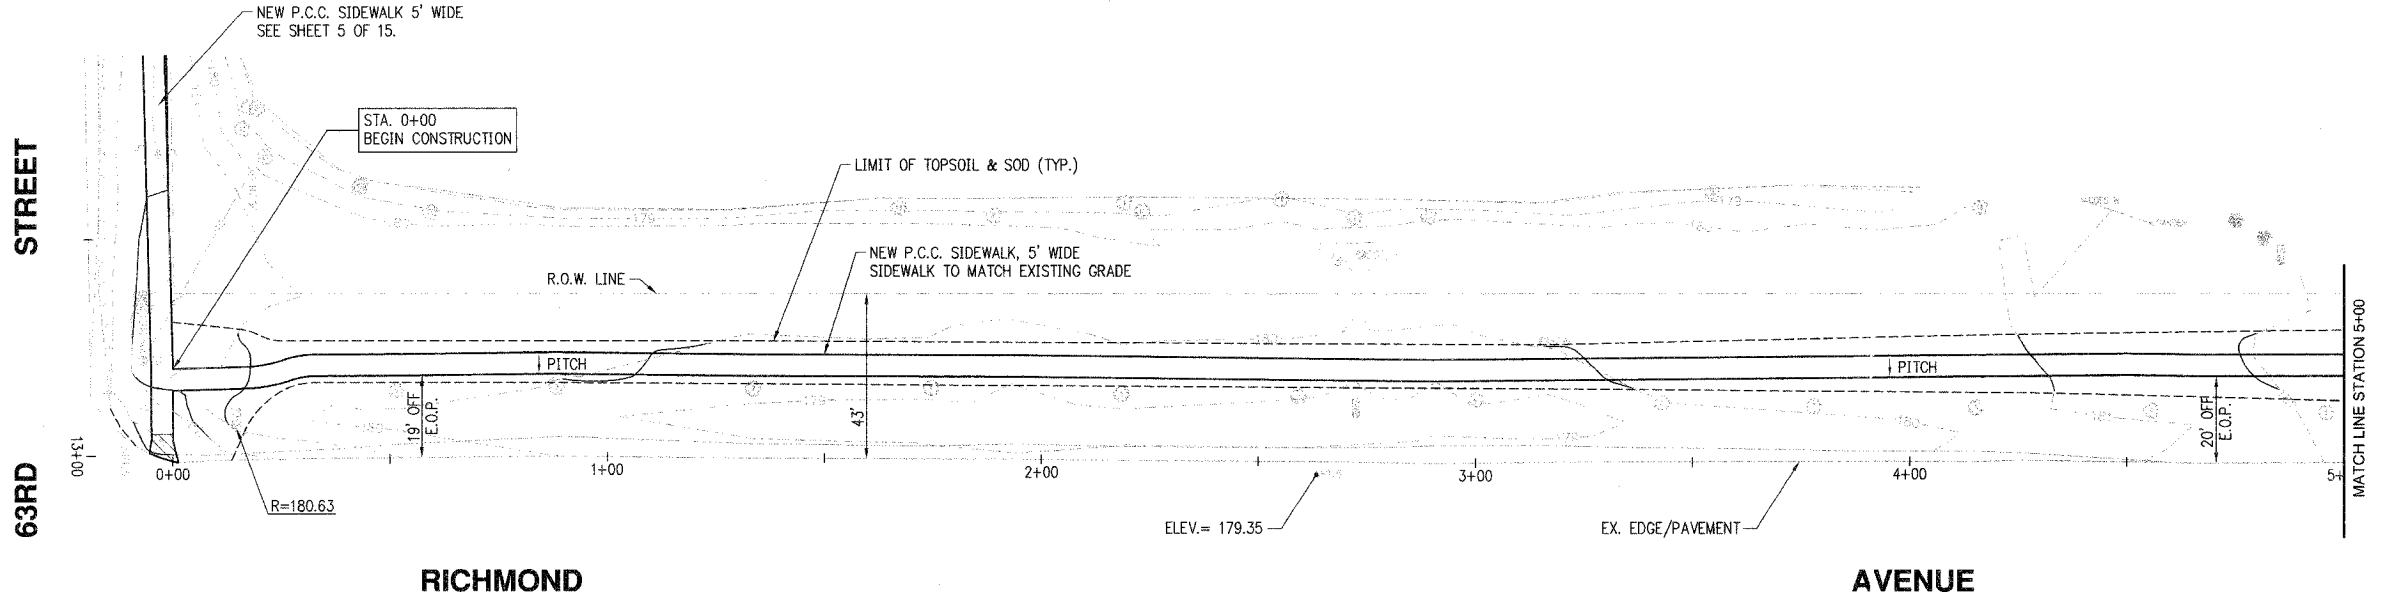

Scale For Microfilming

Inches

COPYRIGHT © 2006 BURNS AND MCDONNELL ENGINEERING COMPANY, INC.

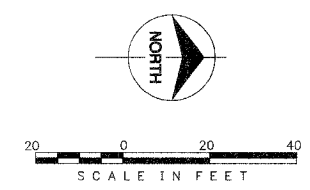

no.	date	by	ckd	description



date	11-11-05	detailed	G. ALVAREZ
designed	M. KUNTZ	checked	A. BRYANT



VILLAGE OF WESTMONT 2006 CMAQ SIDEWALK PROJECT RICHMOND AVENUE PLAN 63RD STREET TO STA. 10+00	
project	contract
39606	
drawing	rev.
sheet 6	of 16 sheets
file I:\WESTMONT\39606-2006 SW DESIGN\CAD\BID\39606CP006	