


F.A.P. RTE.	SECTION	COUNTY	TOTAL SHEETS	SHEET NO.
06-0006-00-SW	DU PAGE	ILLINOIS	16	8
FEDERAL RD. DIST. NO.	ILLINOIS FEDERAL AID PROJECT			
CONTRACT: 83851				

**WILLIAMS STREET**


**PARK STREET**

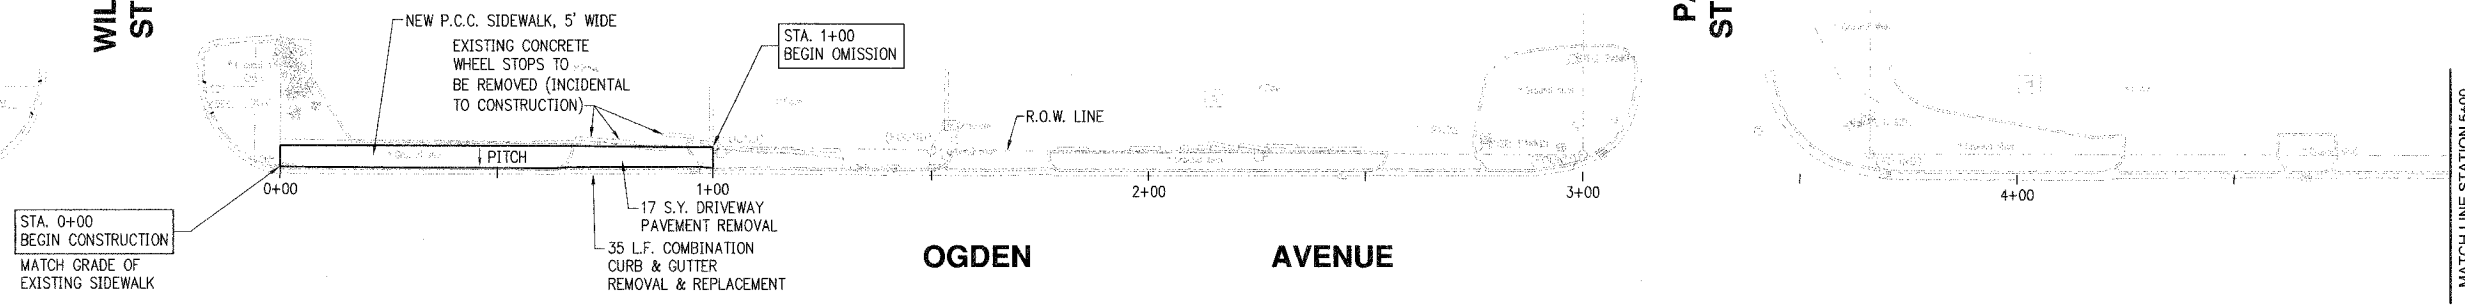

**OGDEN AVENUE**




**LIBERTY BLVD.**

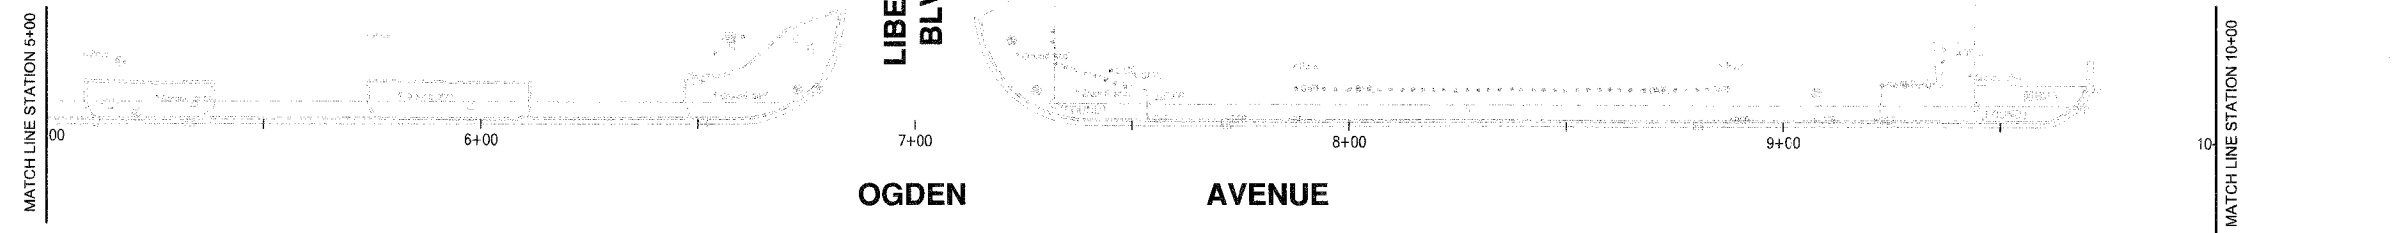

**OGDEN AVENUE**


**WASHINGTON STREET**

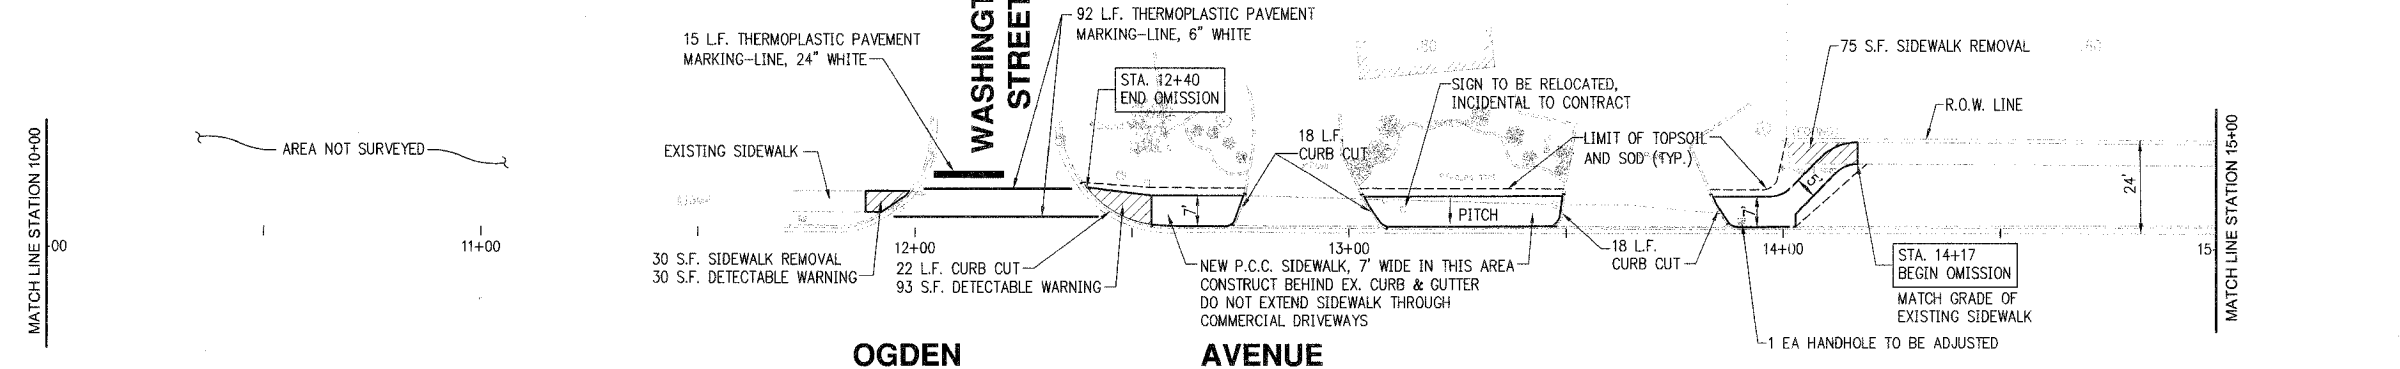

**OGDEN AVENUE**

**ADAMS STREET**

**GRANT STREET**

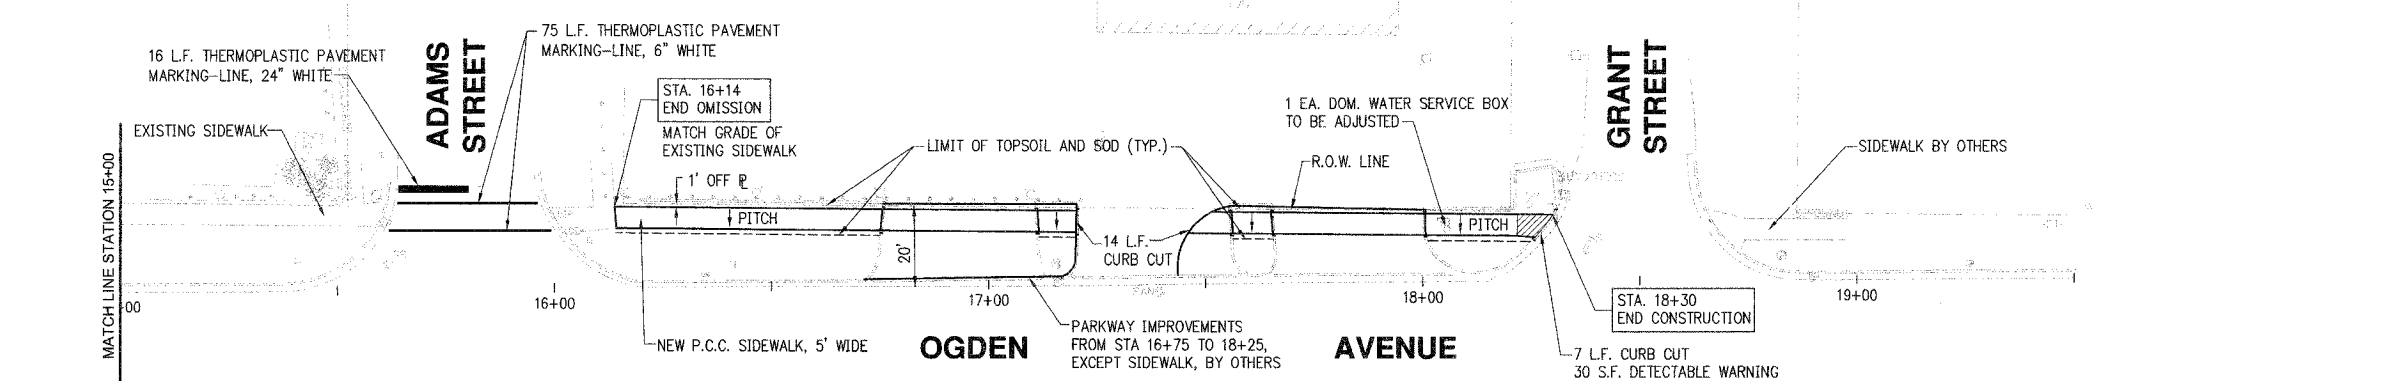

**OGDEN AVENUE**

no.	date	by	ckd	description



date	11-11-05	detailed	J. HOLZINGER
designed	M. KUNTZ	checked	A. BRYANT



VILLAGE OF WESTMONT 2006 CMAQ SIDEWALK PROJECT OGDEN AVENUE PLAN WILLIAMS STREET TO GRANT STREET	
project	contract
39606	
drawing	rev.
sheet 8	of 16 sheets
file I:\WESTMONT\39606-2006 SW DESIGN\CAD\BID\39606C\PO3	