
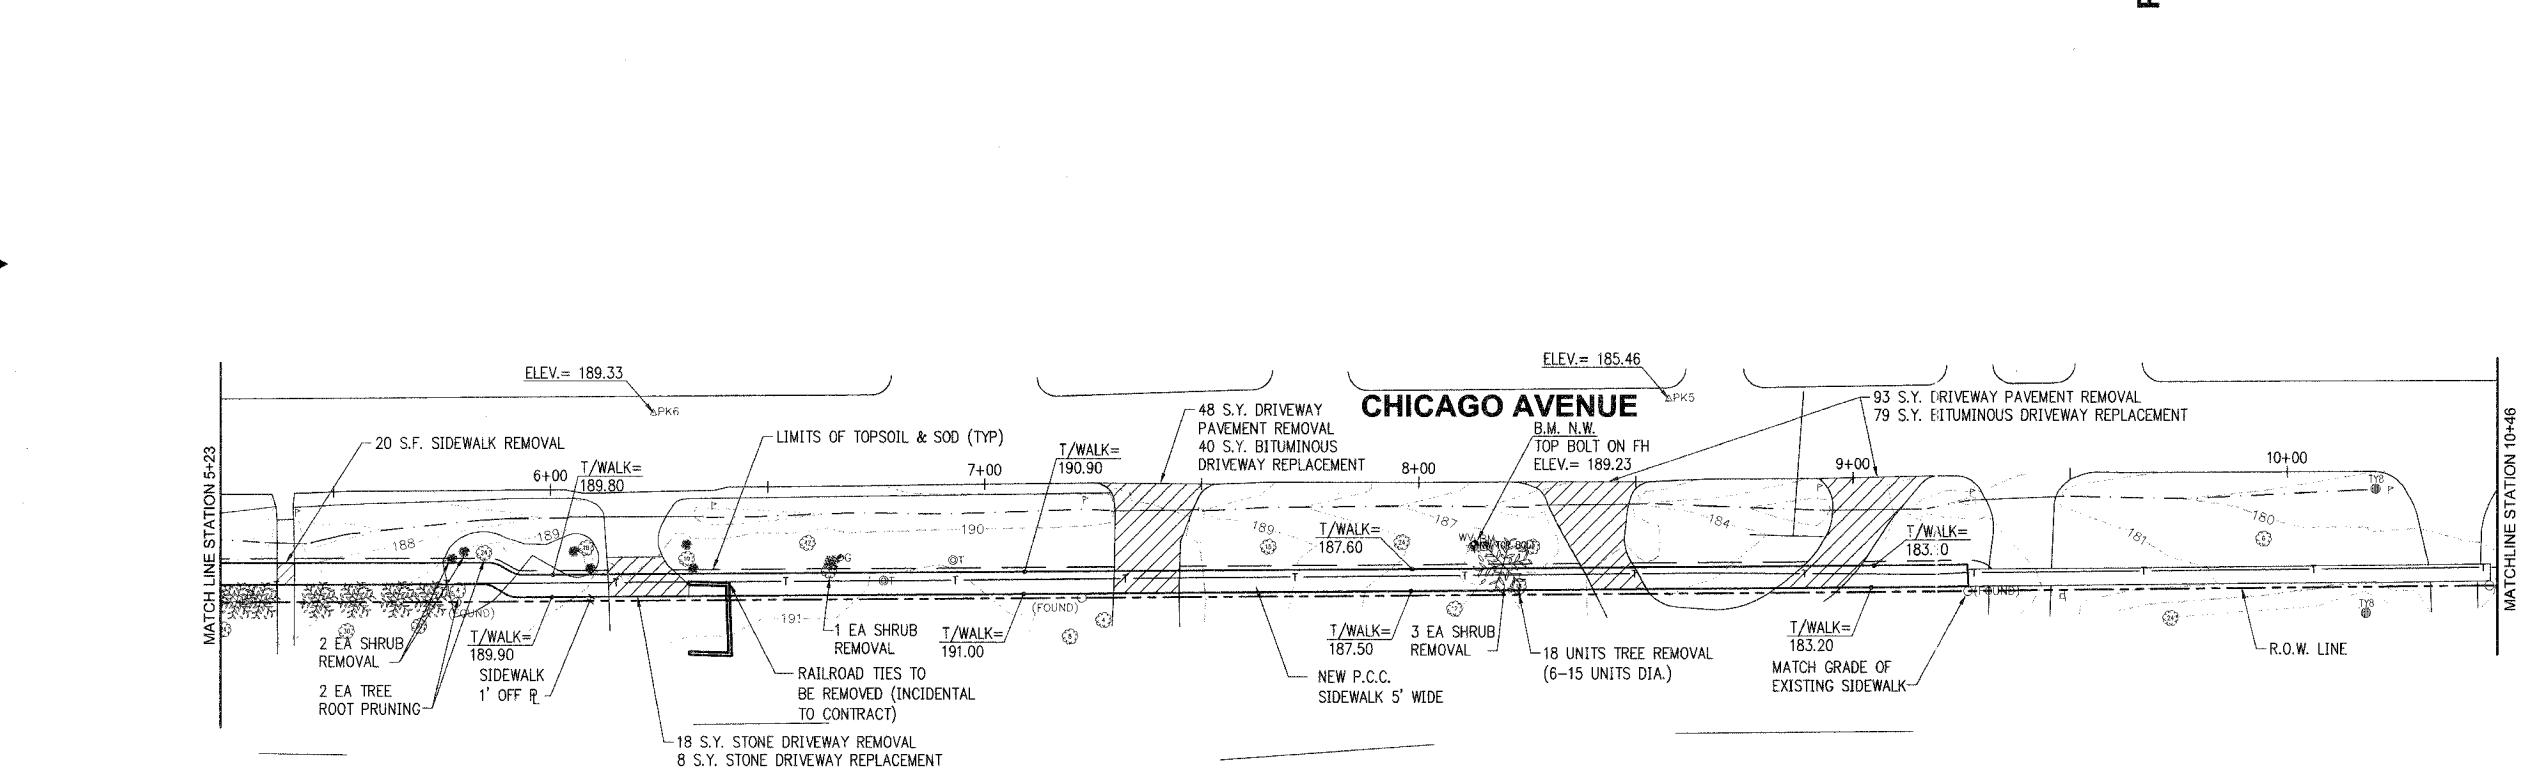


F.A.P. RTE.	SECTION	COUNTY	TOTAL SHEETS	SHEET NO.
06-00096-00-SW	DU PAGE	ILLINOIS	16	9
FEDERAL RD. DIST. NO. ILLINOIS FEDERAL AID PROJECT				
CONTRACT: 83651				

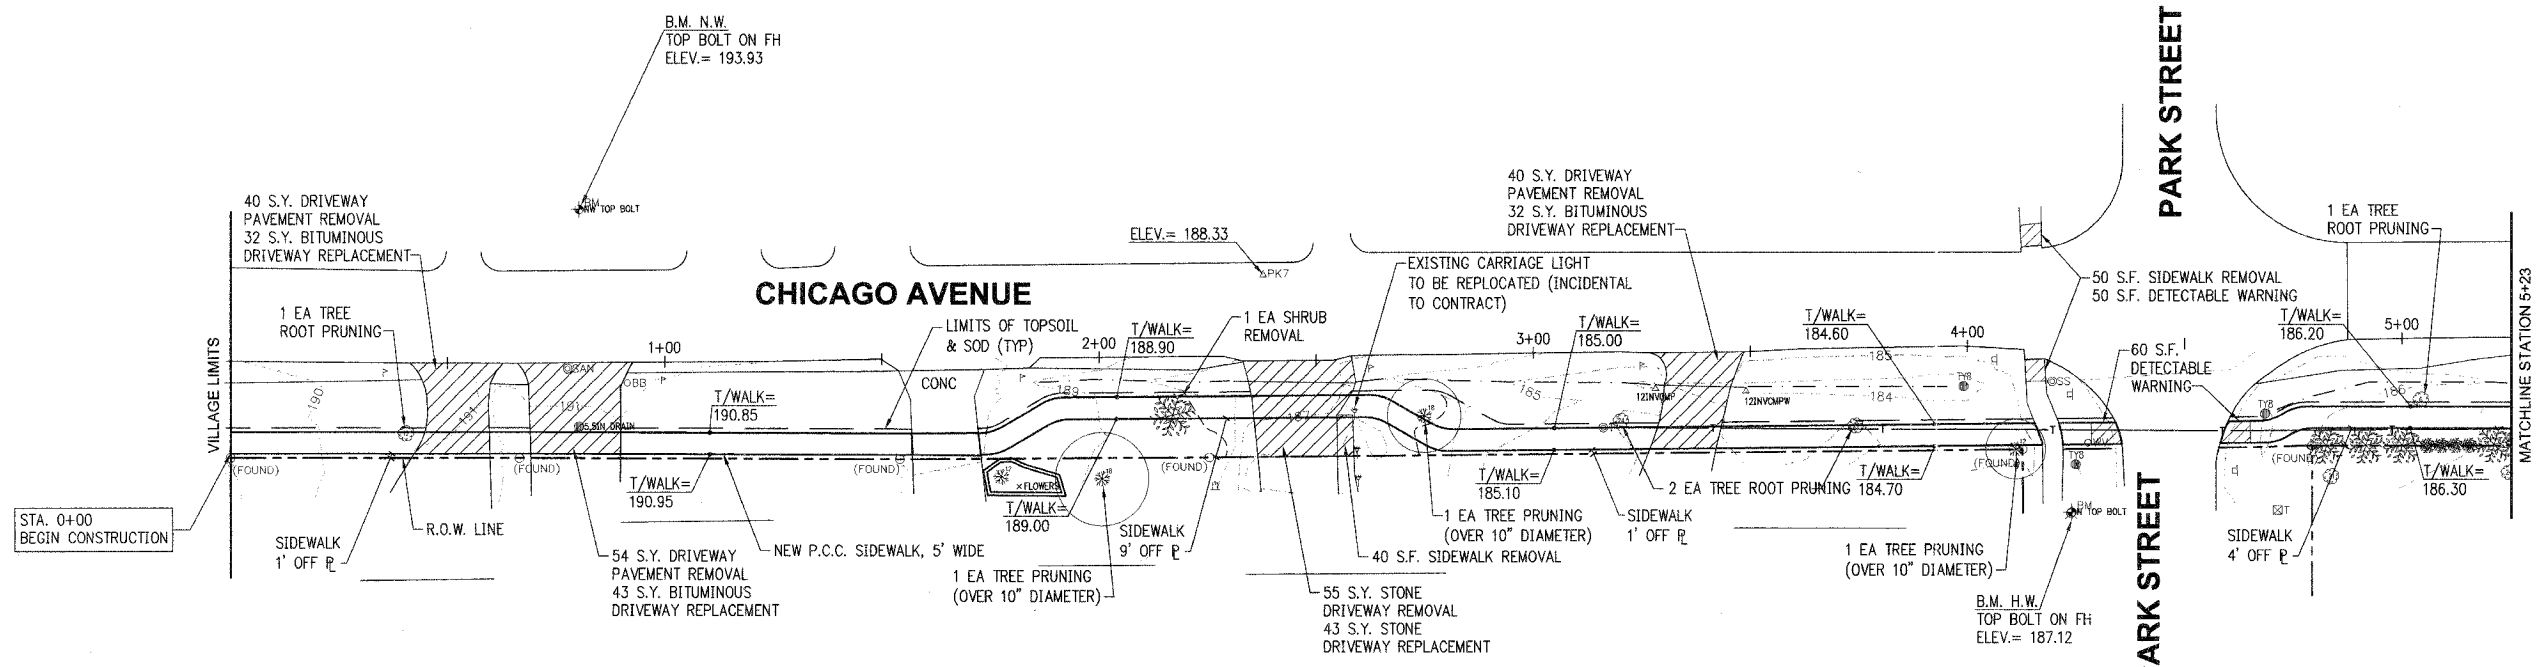

Scale For Microfilming
Millimeters

Inches

COPYRIGHT © 2005 BURNS AND MCDONNELL ENGINEERING COMPANY, INC.

no.	date	by	ckd	description



date	11-11-05	detailed	G. ALVAREZ
designed	M. KUNTZ	checked	A. BRYANT



VILLAGE OF WESTMONT
2006 CMAQ SIDEWALK PROJECT
CHICAGO AVENUE PLAN
VILLAGE LIMITS TO STA. 10+46

project	39606	contract	
drawing		rev.	

sheet 9 of 16 sheets
file: \\WESTMONT\39606-2006 SW DESIGN\CAD\BID\39606C007

