
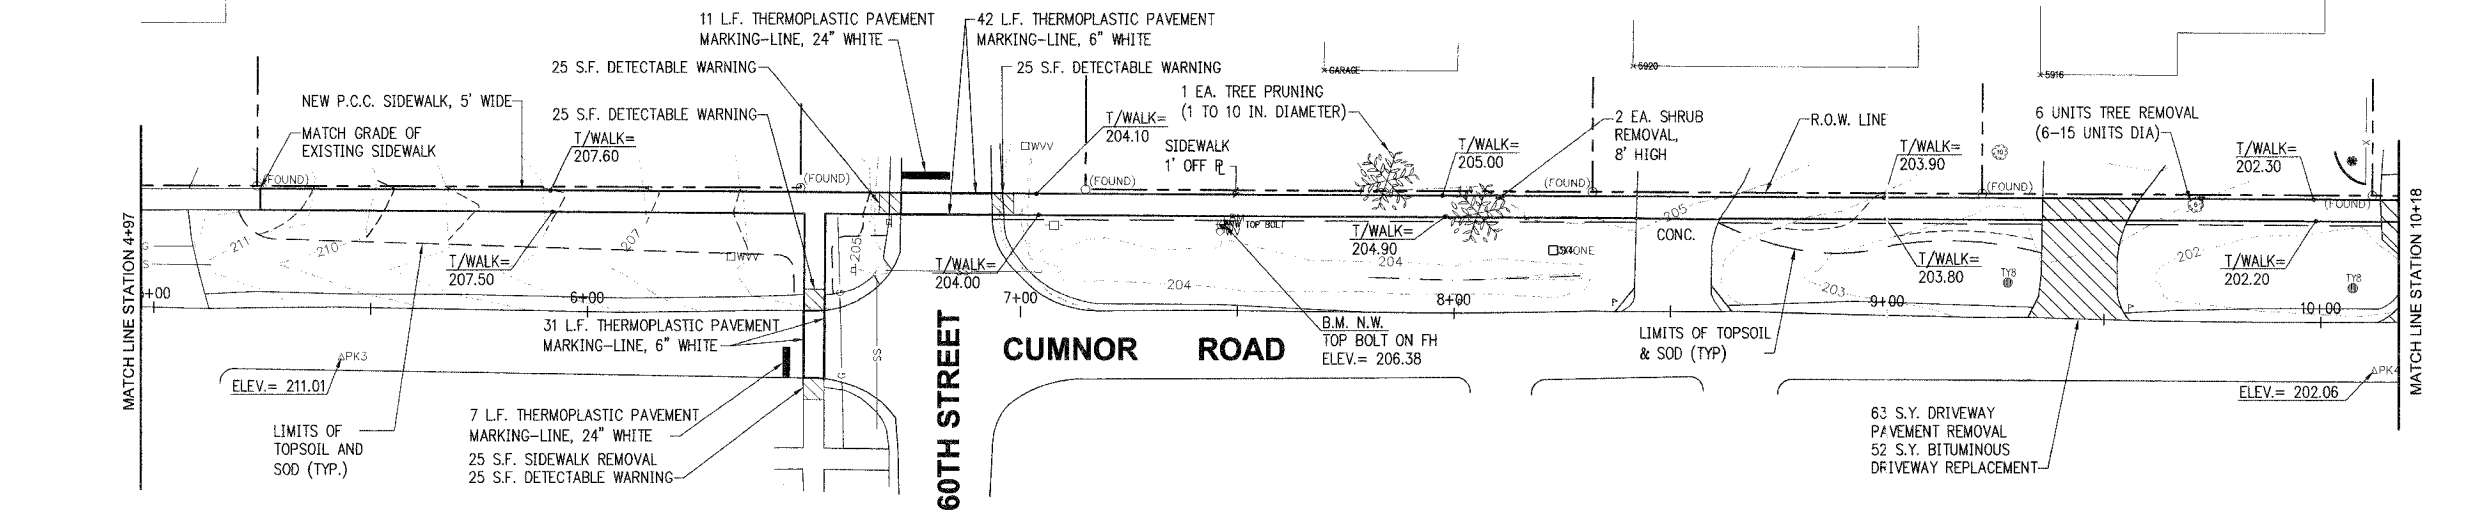


F.A.P. RTE.	SECTION	COUNTY	TOTAL SHEETS	SHEET NO.
06-00096-00-SW	DU PAGE	ILLINOIS	16	11
FEDERAL RD. DIST. NO. ILLINOIS FEDERAL AID PROJECT				
CONTRACT: 83851				

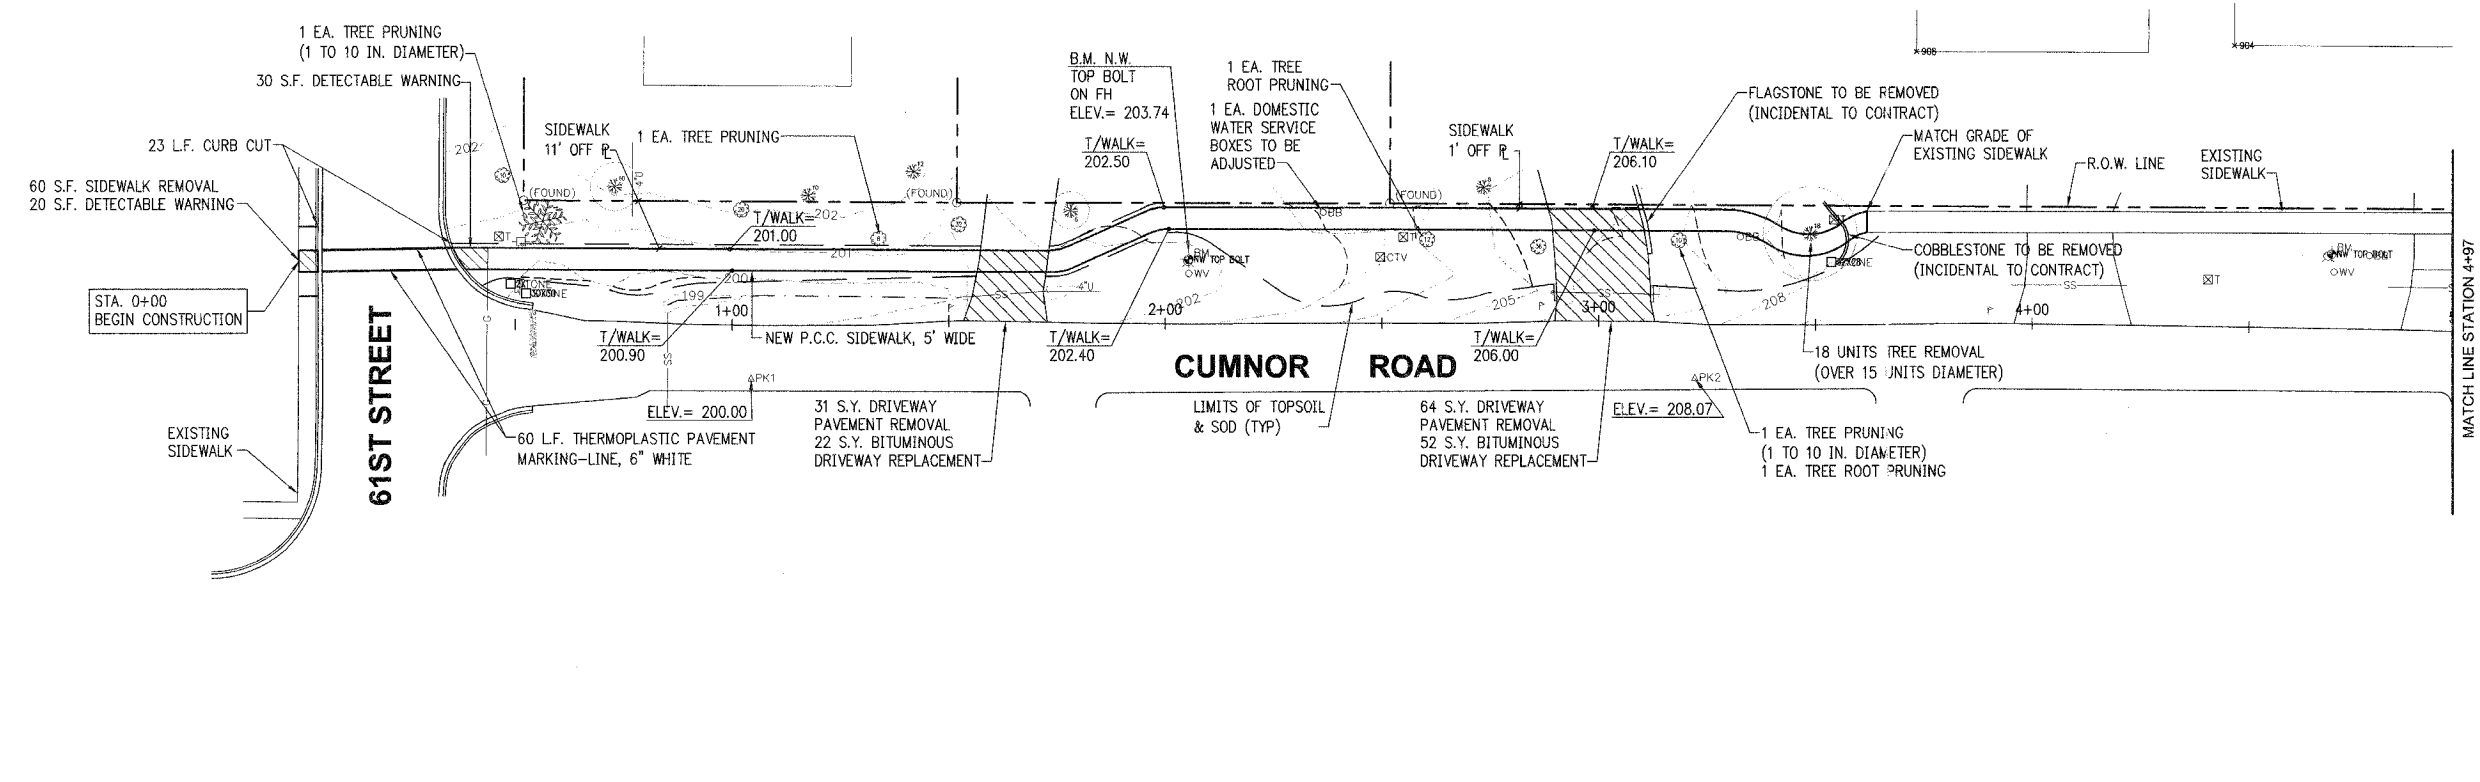

Scale For Microfilming
Millimeters

Scale For Microfilming
Inches

COPYRIGHT © 2006 BURNS AND MCDONNELL ENGINEERING COMPANY, INC.

no.	date	by	ckd	description
-----	------	----	-----	-------------



date	11-11-05	detailed	G. ALVAREZ
designed	M. KUNTZ	checked	A. BRYANT



VILLAGE OF WESTMONT 2006 CMAQ SIDEWALK PROJECT CUMNOR ROAD PLAN 61ST STREET TO 10+18	
project	39606
contract	
drawing	rev.
sheet	11 of 16 sheets
file	I:\WESTMONT\39606-2006 SW DESIGN\CAD\BID\39606C09

