


F.A.P. RTE.	SECTION	COUNTY	TOTAL SHEETS	SHEET NO.
06-00096-00-SW	DU PAGE	ILLINOIS	16	12
FEDERAL RD. DIST. NO.		FEDERAL AID PROJECT		
CONTRACT: 83851				

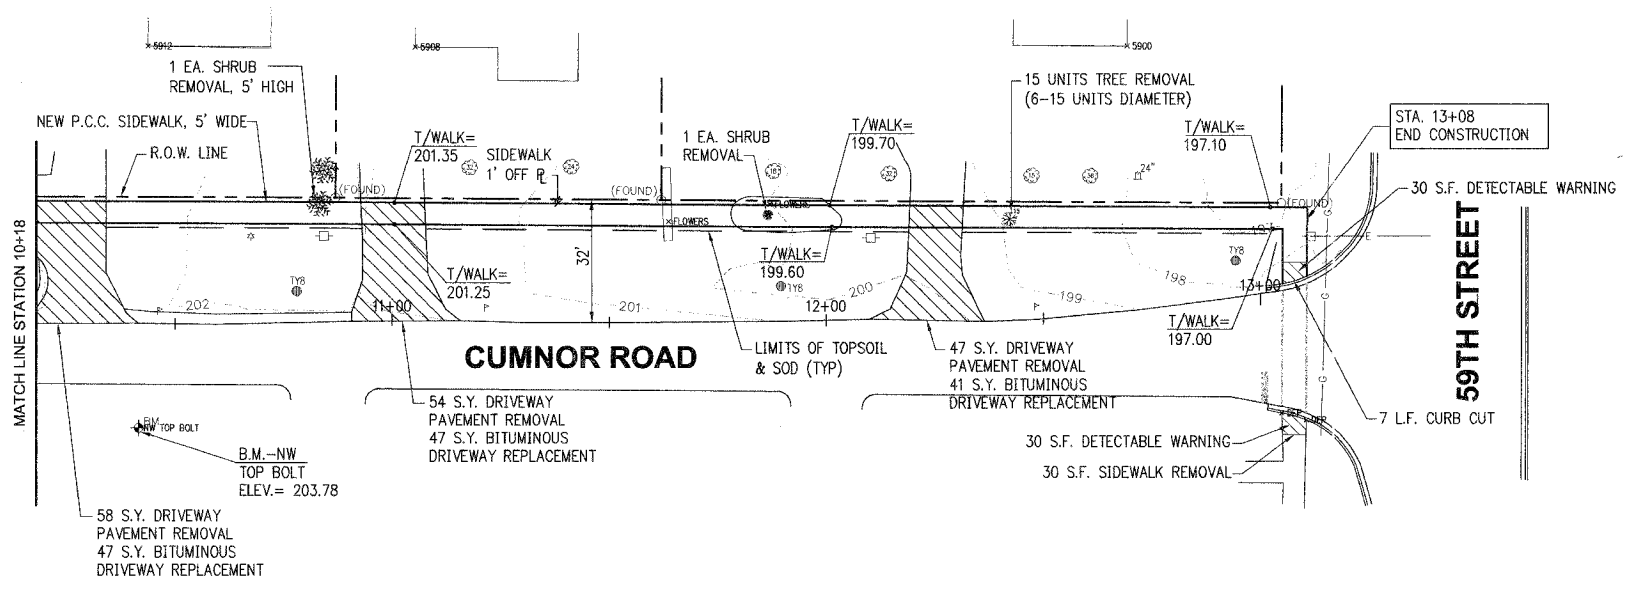

Scale For Microfilming  
Millimeters  
Inches

COPYRIGHT © 2005 BURNS AND MCDONNELL ENGINEERING COMPANY, INC.

no.	date	by	ckd	description
-----	------	----	-----	-------------




date	11-11-05	detailed	G. ALVAREZ
designed	M. KUNTZ	checked	A. BRYANT



VILLAGE OF WESTMONT	
2006 CMAQ SIDEWALK PROJECT	
CUMNOR ROAD PLAN	
STA. 10+18 TO 59TH STREET	
project	contract
39606	
drawing	rev.
sheet 12	of 16 sheets
file L:\WESTMONT\39606-2006 SW DESIGN\CAD\BID\39606C010	

