


FAU. RYE.	SECTION	COUNTY	TOTAL SHEETS	SHEET NO.
3809	05-00050-00-CH	DUPAGE	36	30
INTERCONNECT PLAN				
FED. ROAD DISTRICT NO. 7	ILLINOIS	FED. AID PROJECT F-0021(068)		
CONTRACT NO. 83852				

INTERCONNECT PLAN LEGEND

	EXISTING	PROPOSED
CONTROLLER		
HANDHOLE		
HEAVY DUTY HANDHOLE		
DOUBLE HANDHOLE		
G.S. CONDUIT IN TRENCH OR PUSHED		
DETECTOR LOOP		
COMMON TRENCH		
UNIT DUCT		
SYSTEM		
INTERSECTION		

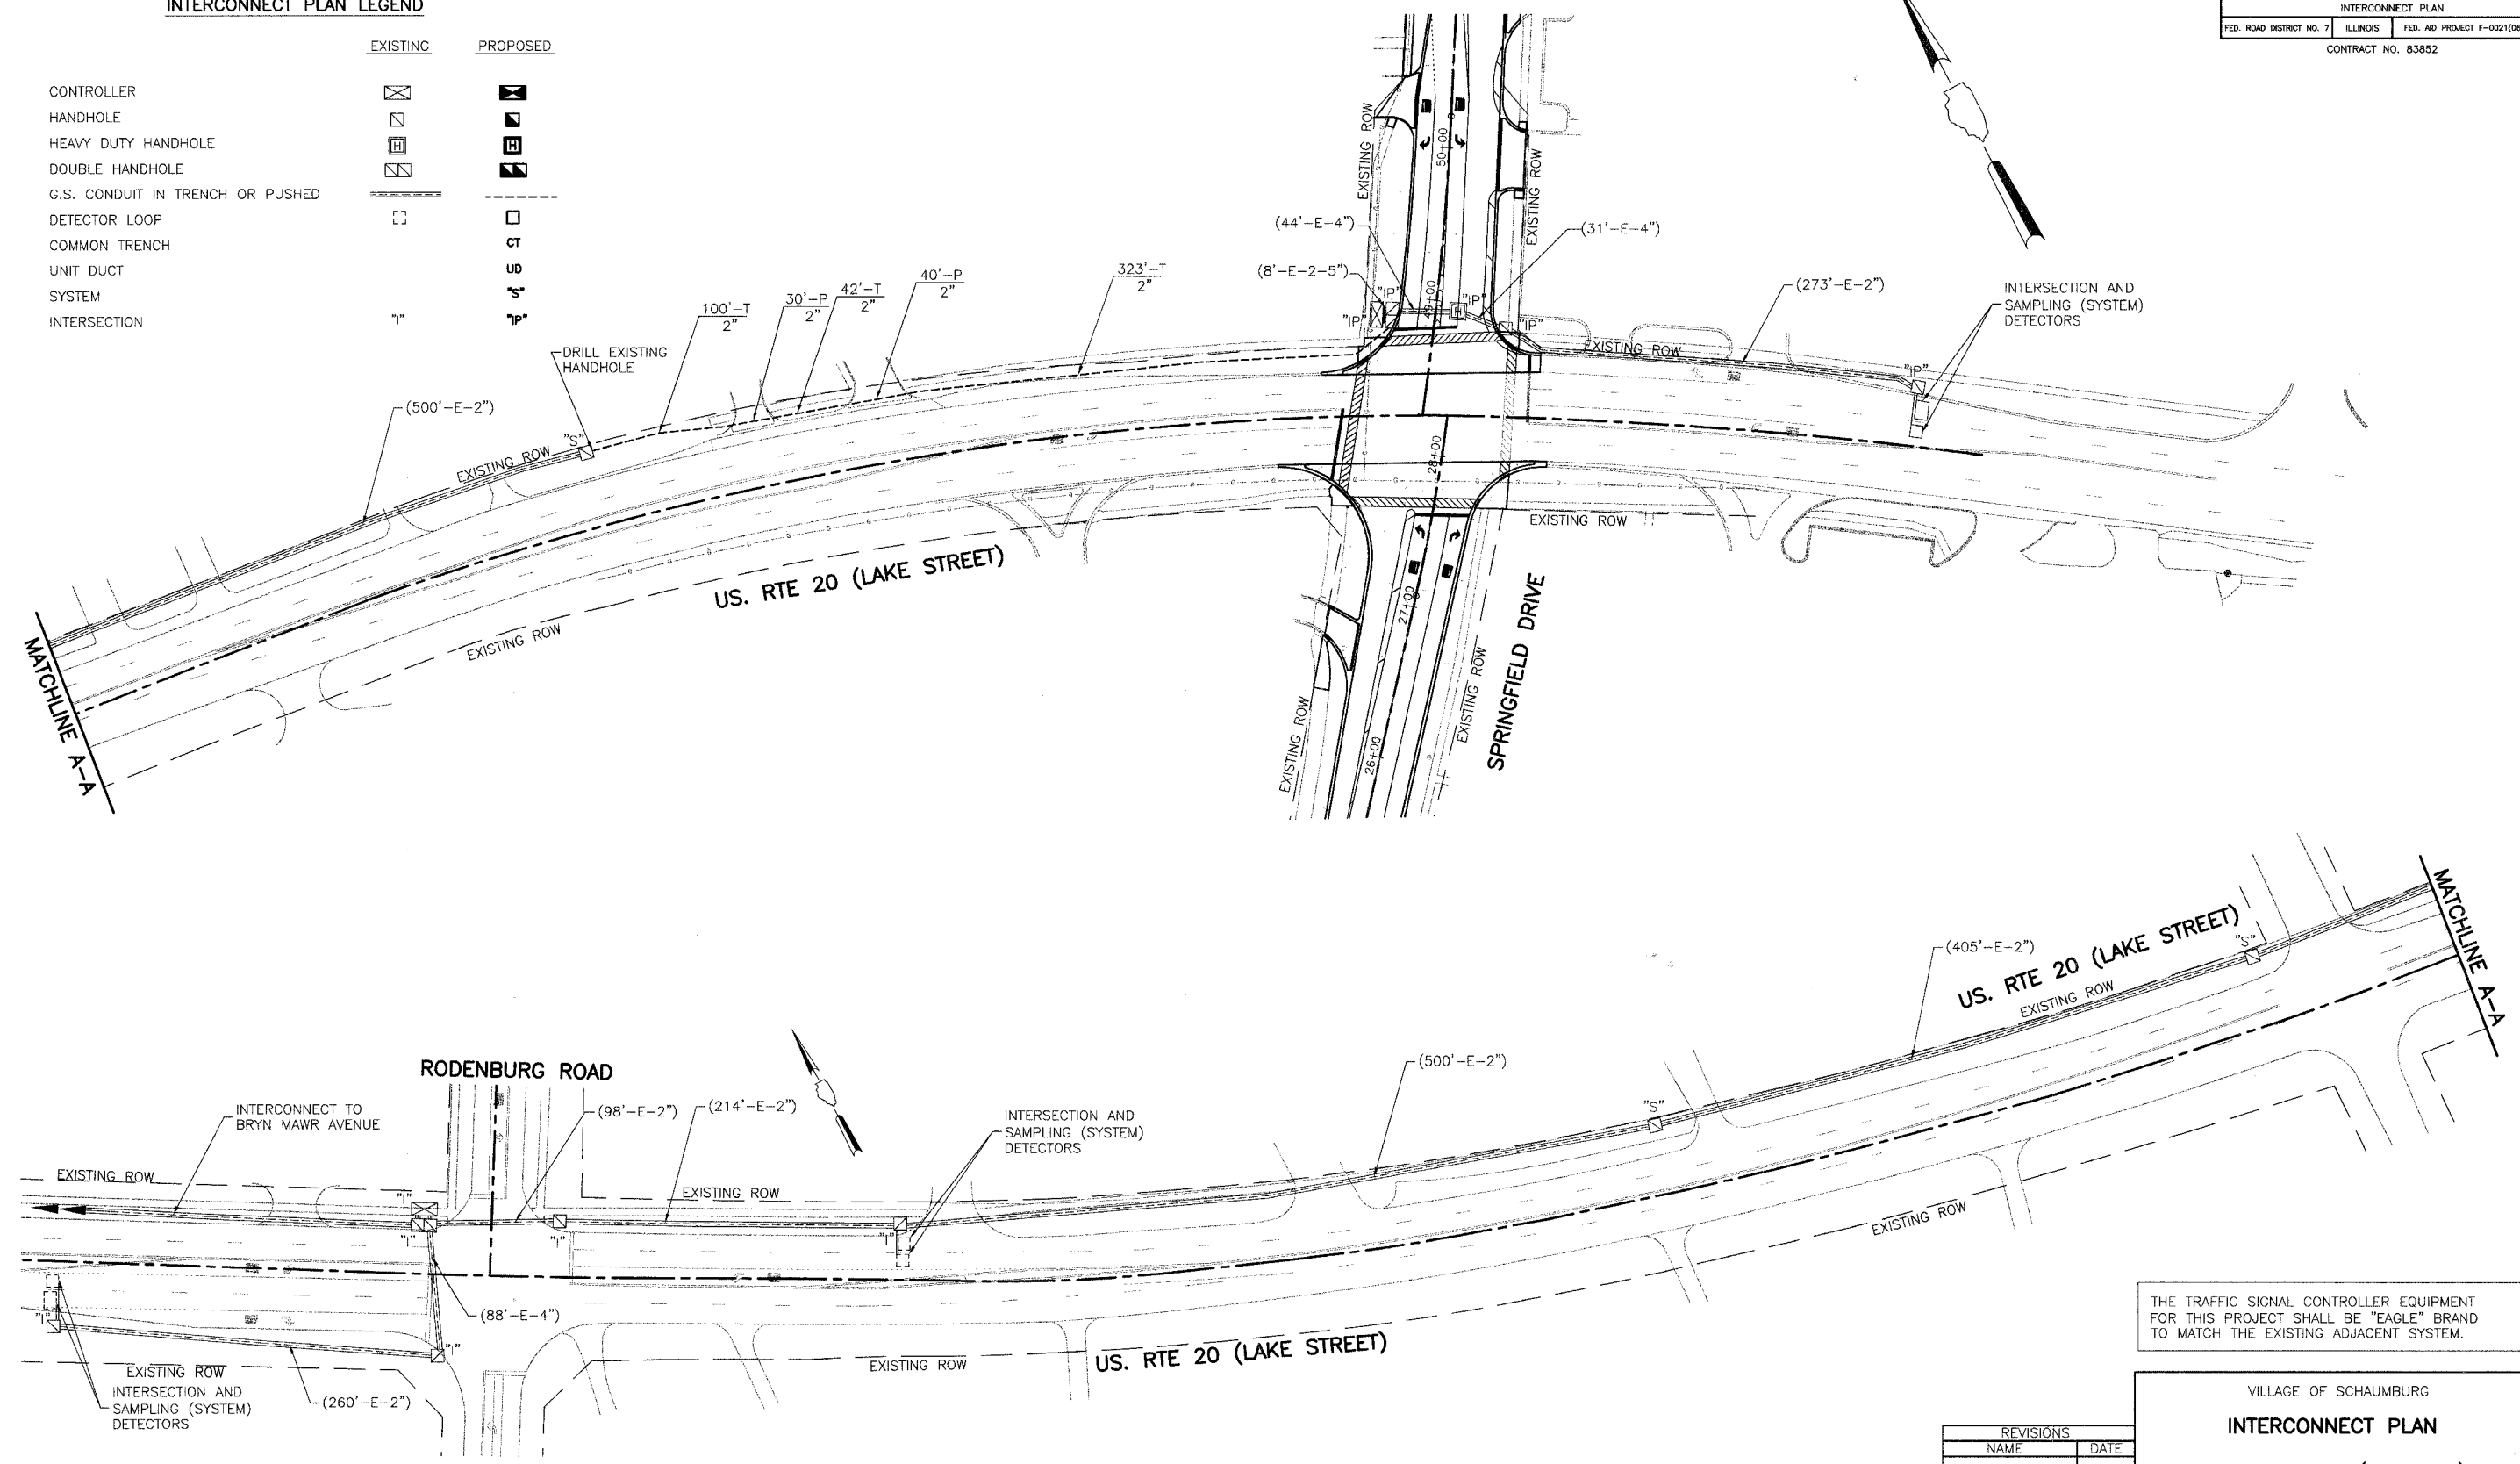

THE TRAFFIC SIGNAL CONTROLLER EQUIPMENT FOR THIS PROJECT SHALL BE "EAGLE" BRAND TO MATCH THE EXISTING ADJACENT SYSTEM.

VILLAGE OF SCHAUMBURG
INTERCONNECT PLAN
U.S. RTE. 20 (LAKE ST.)
RODENBURG RD. TO SPRINGFIELD DR.

SCALE: 1"=50'
DATE: 4/04/2006

DRAWN BY: QJT
DESIGNED BY: QJT
CHECKED BY: JJE

REVISIONS	
NAME	DATE

4/04/2006 11:58 AM
 3809 05-00050-00-CH
 30 30
 4/04/2006 11:58 AM