
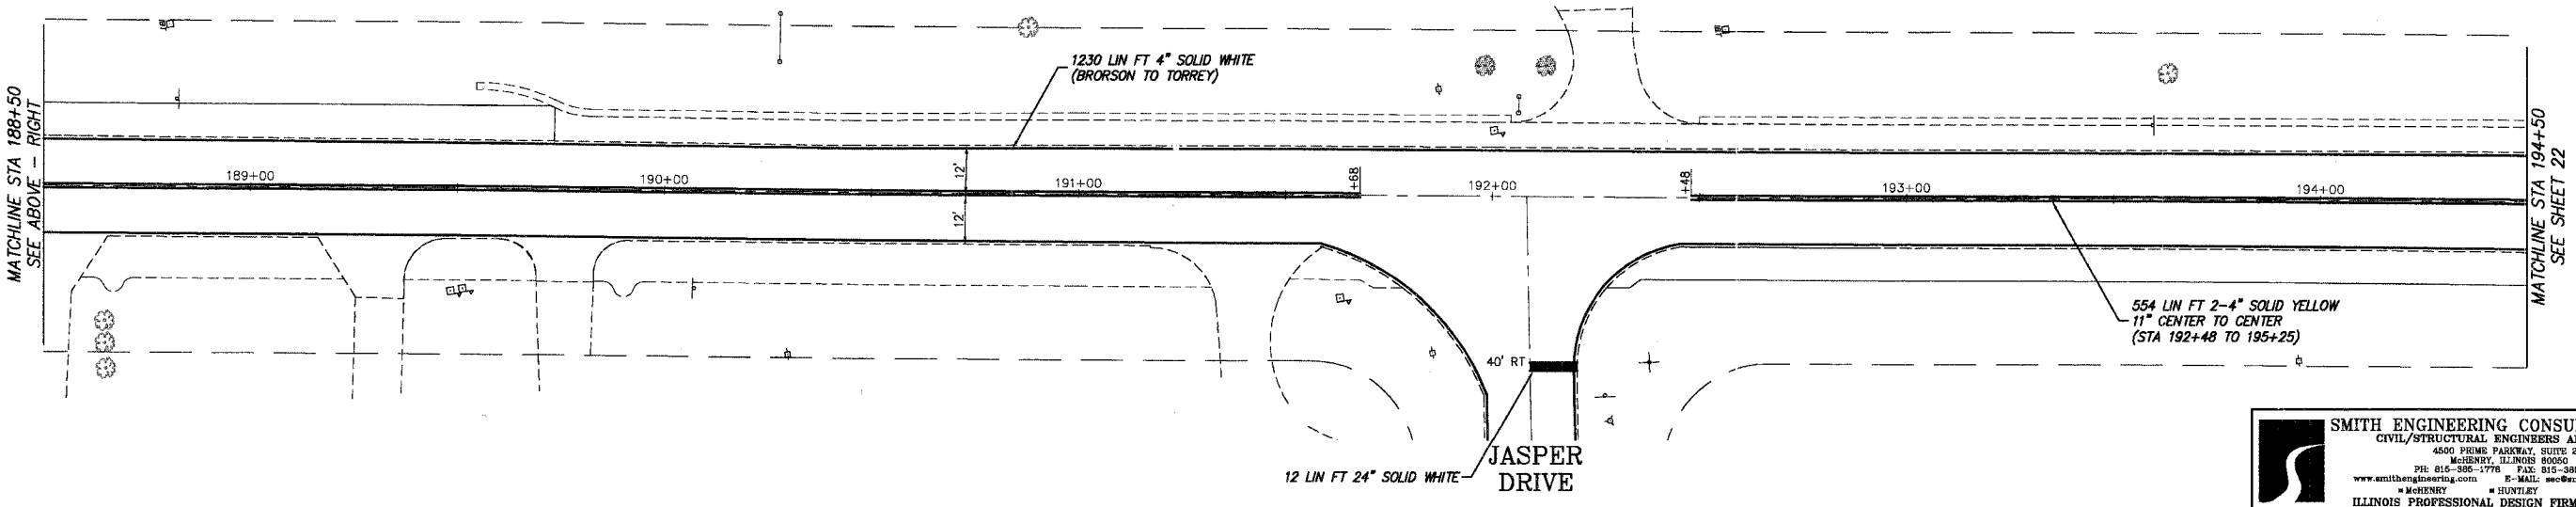


F.A.U. RTE.	SECTION	COUNTY	TOTAL SHEETS	SHEET NO.
168	05-00010-00-RS	MCHENRY	25	21
STA.	182+50	TO STA.	194+50	
FED. ROAD DIST. NO. 1		ILLINOIS HIGHWAY PROJECT		
CONTRACT # 83854				

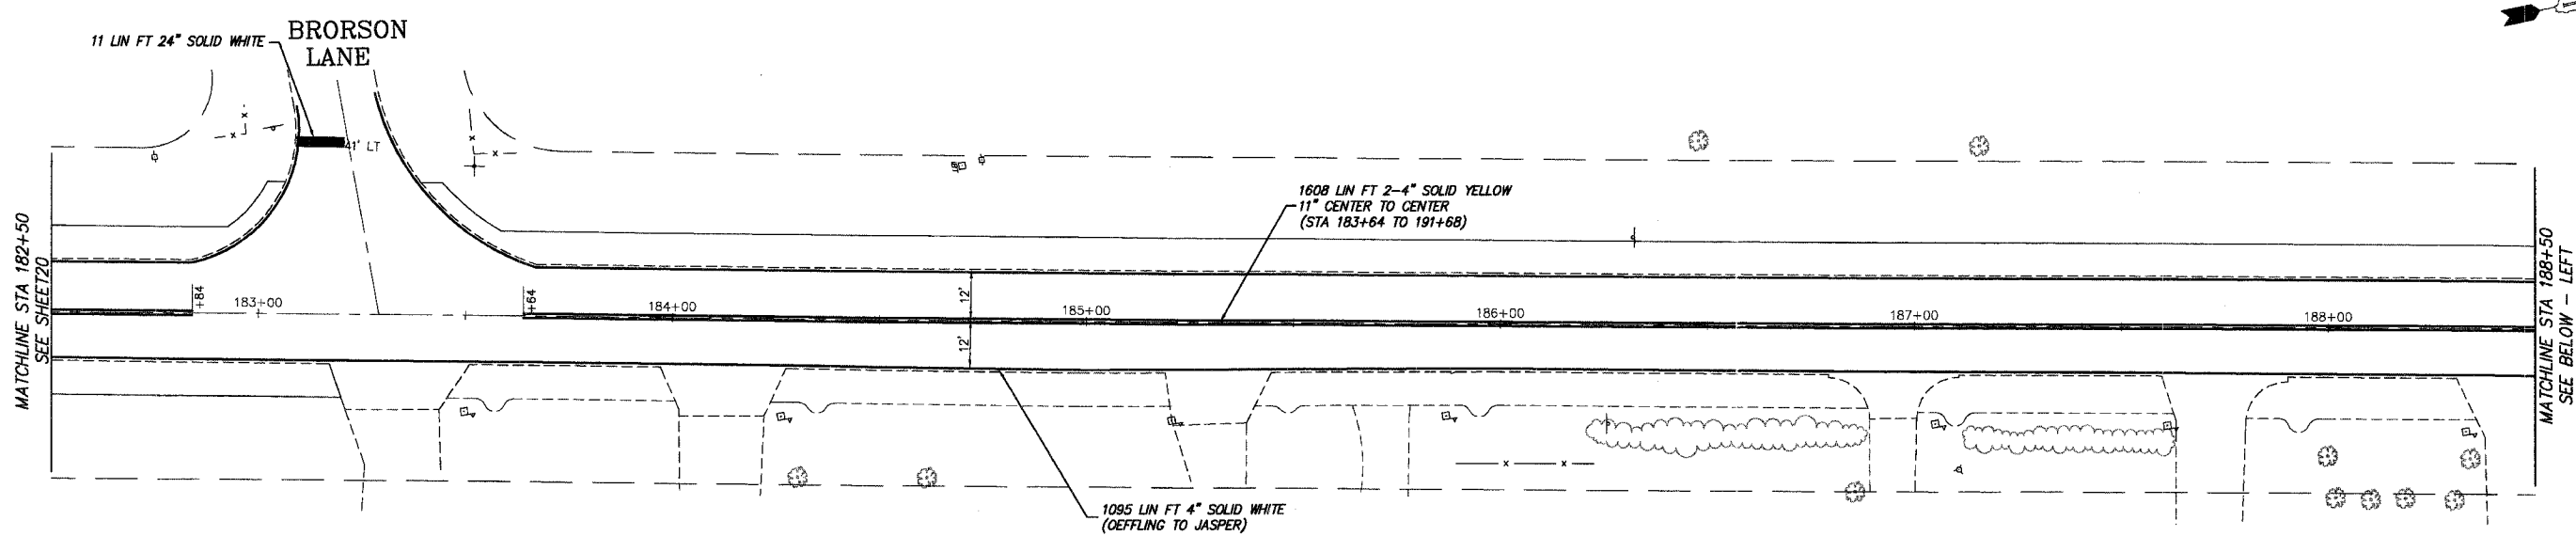

**SMITH ENGINEERING CONSULTANTS, INC.**  
 CIVIL/STRUCTURAL ENGINEERS AND SURVEYORS  
 4500 PRIME PARKWAY, SUITE 201  
 MCHENRY, ILLINOIS 60050  
 PH: 815-385-1778 FAX: 815-385-1781  
 www.smithengineering.com E-MAIL: seo@smithengineering.com  
 \* MCHENRY \* HUNTLEY \* YORKVILLE  
 ILLINOIS PROFESSIONAL DESIGN FIRM # 104-000100

ILLINOIS DEPARTMENT OF TRANSPORTATION  
 VILLAGE OF JOHNSBURG  
 JOHNSBURG ROAD  
 STRIPING & SIGNING PLAN

REVISIONS		
NO.	NAME	DATE
7.		
6.		
5.		
4.		
3.		
2.		
1.		

SCALE: 1" = 20'  
 DATE 01-10-05  
 DRAWN BY TK  
 CHECKED BY TEH

PLOT FILE STANDARD  
 COMP. FILE: 051006-606.DWG