

F.A. RYE.	SECTION	COUNTY	TOTAL SHEET NO.
303	D3-00520-00-WR	WINNEBAGO	254
STA. TO STA.			179
FED. ROAD DIST. NO.			ILLINOIS FED. AID PROJECT


REMOVE EXISTING TRAFFIC SIGNAL EQUIPMENT

NW CORNER
 MAST ARM ASSEMBLY AND POLE, MAST ARM BASE, 2-3 SECTION SIGNAL HEADS, 1 SIGNAL POST AND BASE, 2-3 SECTION SIGNAL HEADS, AND 1 HANDHOLE

NE CORNER
 2 SIGNAL POSTS, 2 SIGNAL BASES, 1 HANDHOLE, 2- 3 SECTION SIGNAL HEADS

SW CORNER
 1 SIGNAL POST AND BASE, 2 SIGNAL HEADS, 1 HANDHOLE, CONTROLLER AND CONTROLLER BASE

SE CORNER
 1 MAST ARM ASSEMBLY AND POLE, 1 MAST ARM BASE, 2 MAST ARM MOUNTED SIGNAL HEADS, 1 SIGNAL POST AND BASE, 2 BRACKET MOUNTED SIGNAL HEADS

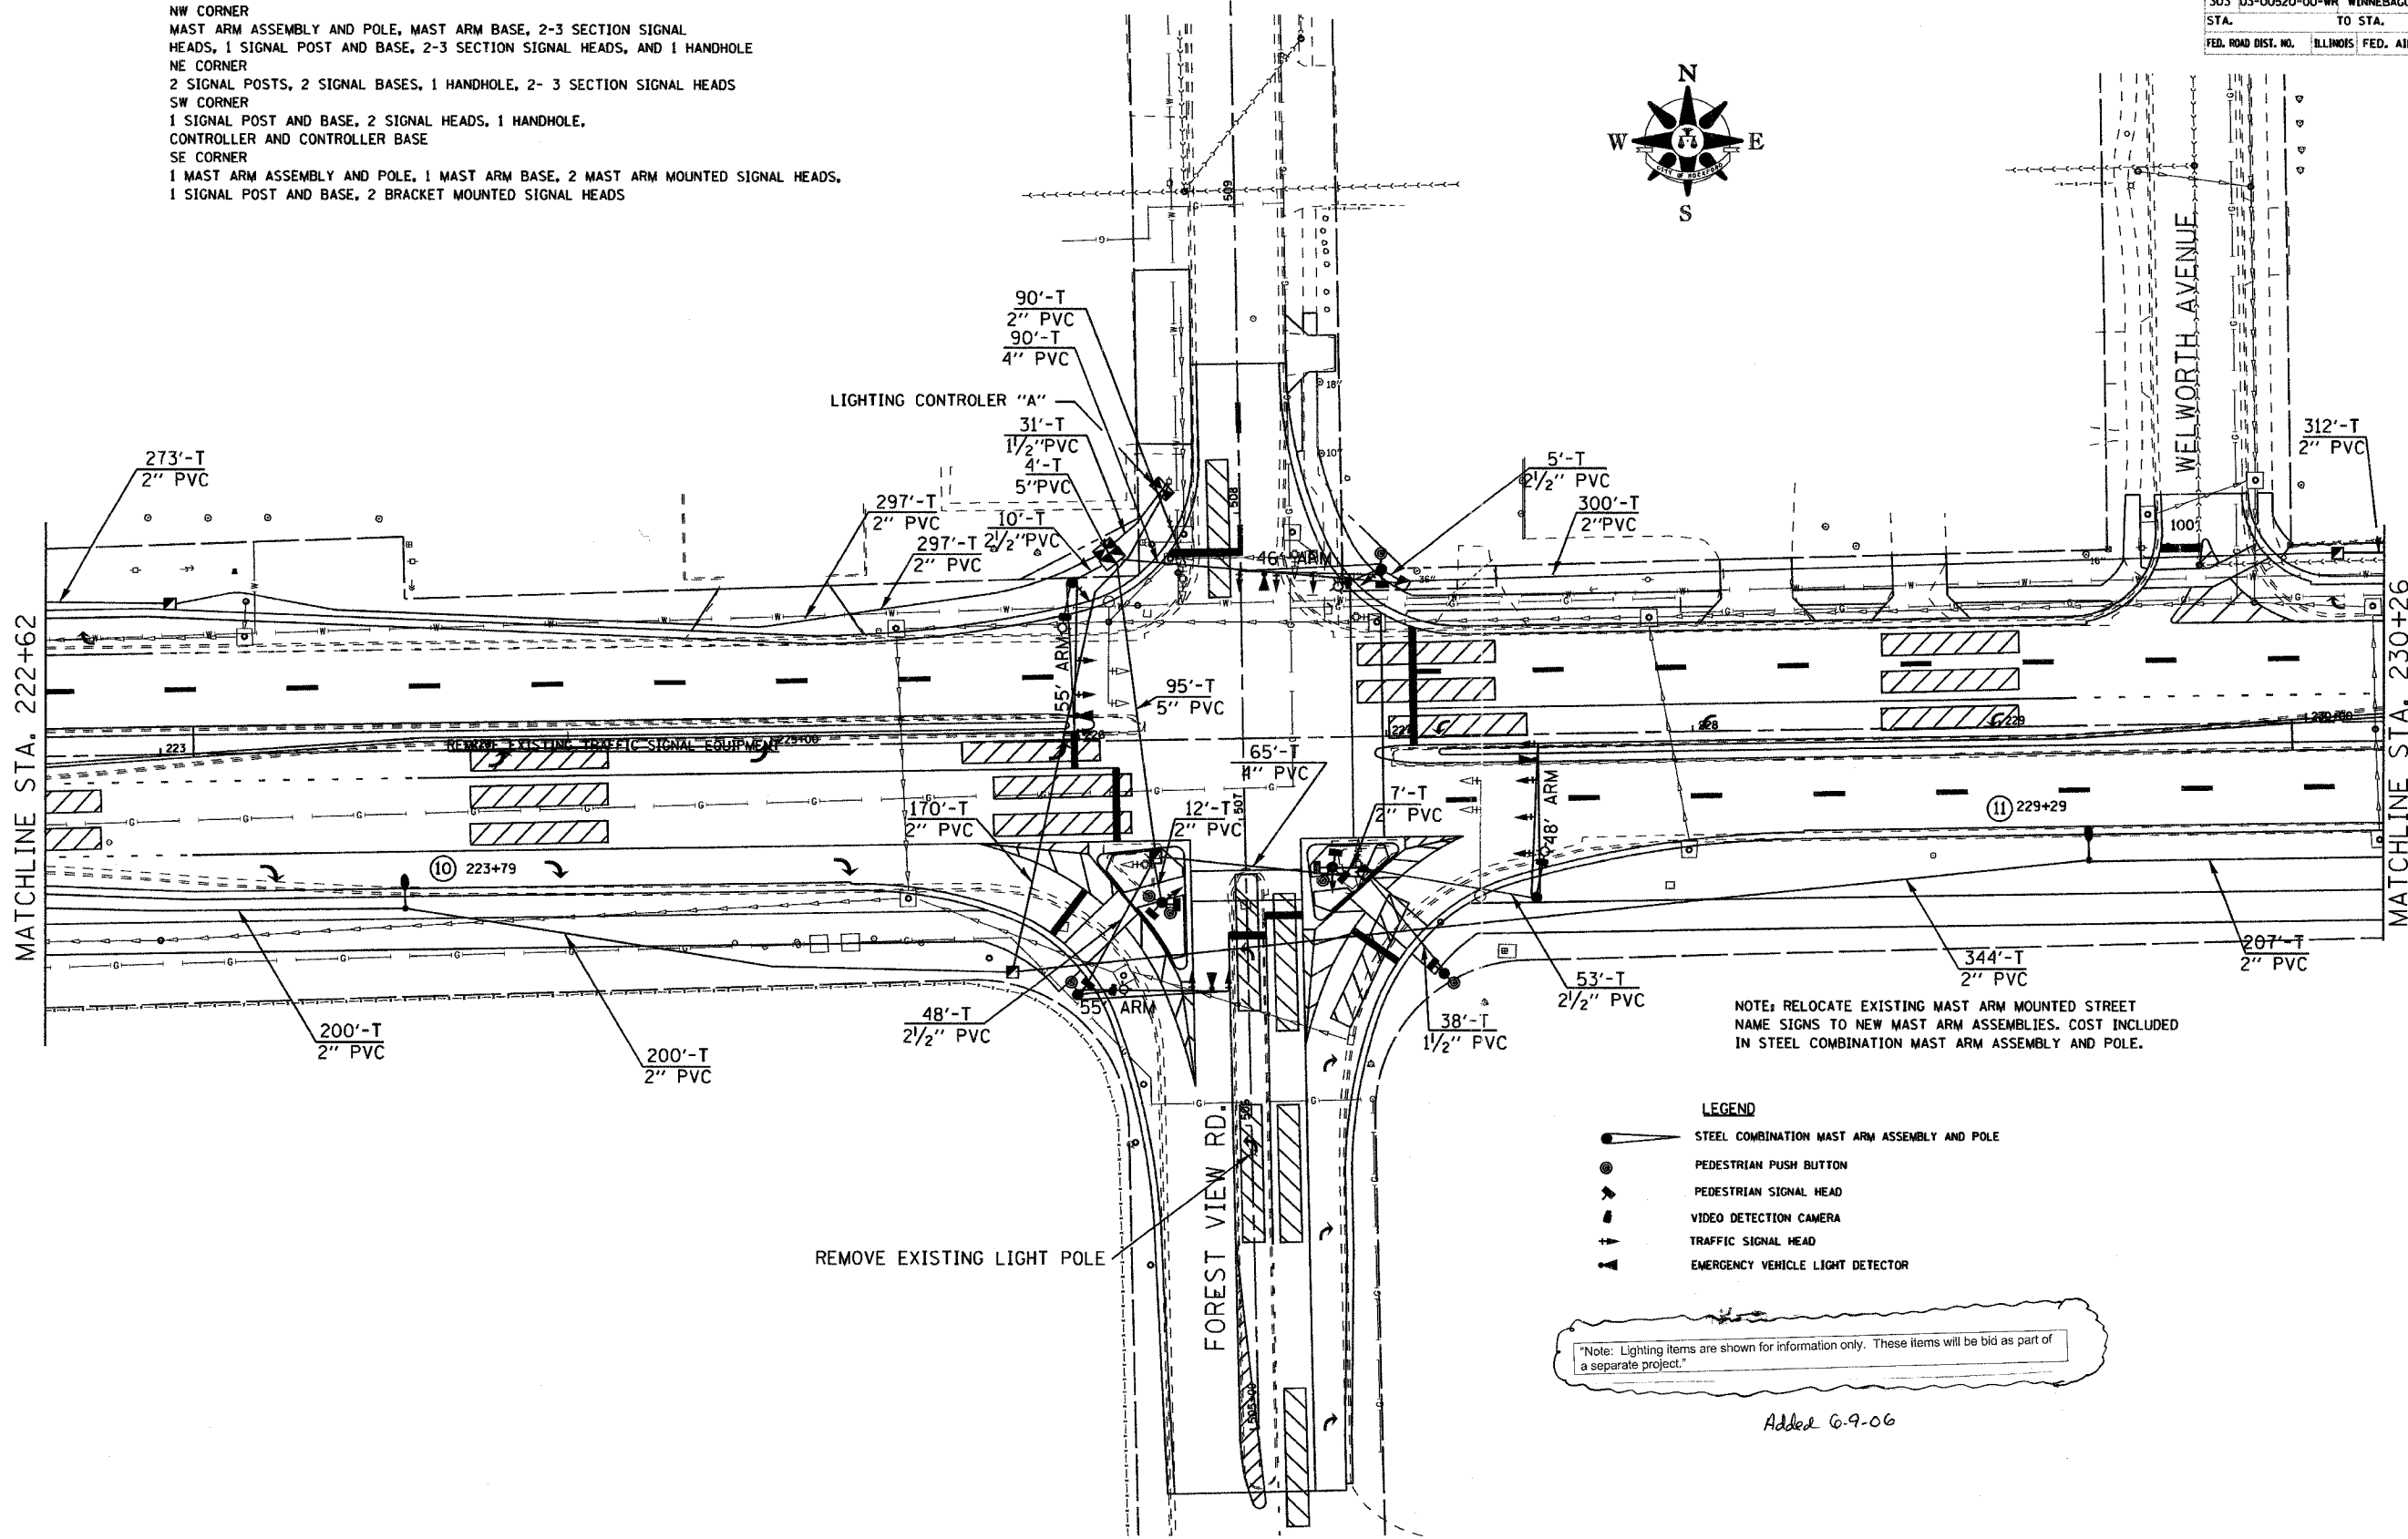

NOTE: RELOCATE EXISTING MAST ARM MOUNTED STREET NAME SIGNS TO NEW MAST ARM ASSEMBLIES. COST INCLUDED IN STEEL COMBINATION MAST ARM ASSEMBLY AND POLE.

- LEGEND**
- STEEL COMBINATION MAST ARM ASSEMBLY AND POLE
 - PEDESTRIAN PUSH BUTTON
 - PEDESTRIAN SIGNAL HEAD
 - VIDEO DETECTION CAMERA
 - TRAFFIC SIGNAL HEAD
 - EMERGENCY VEHICLE LIGHT DETECTOR

Note: Lighting items are shown for information only. These items will be bid as part of a separate project.

Added 6-9-06