



ROUTE	SECTION	COUNTY	TOTAL SHEETS	SHEET NO.
303	05-00520-00-WR	WINNEBAGO	254	181
STA.	TO STA.			
FED. ROAD DIST. NO.	ILLINOIS	FED. AID PROJECT		

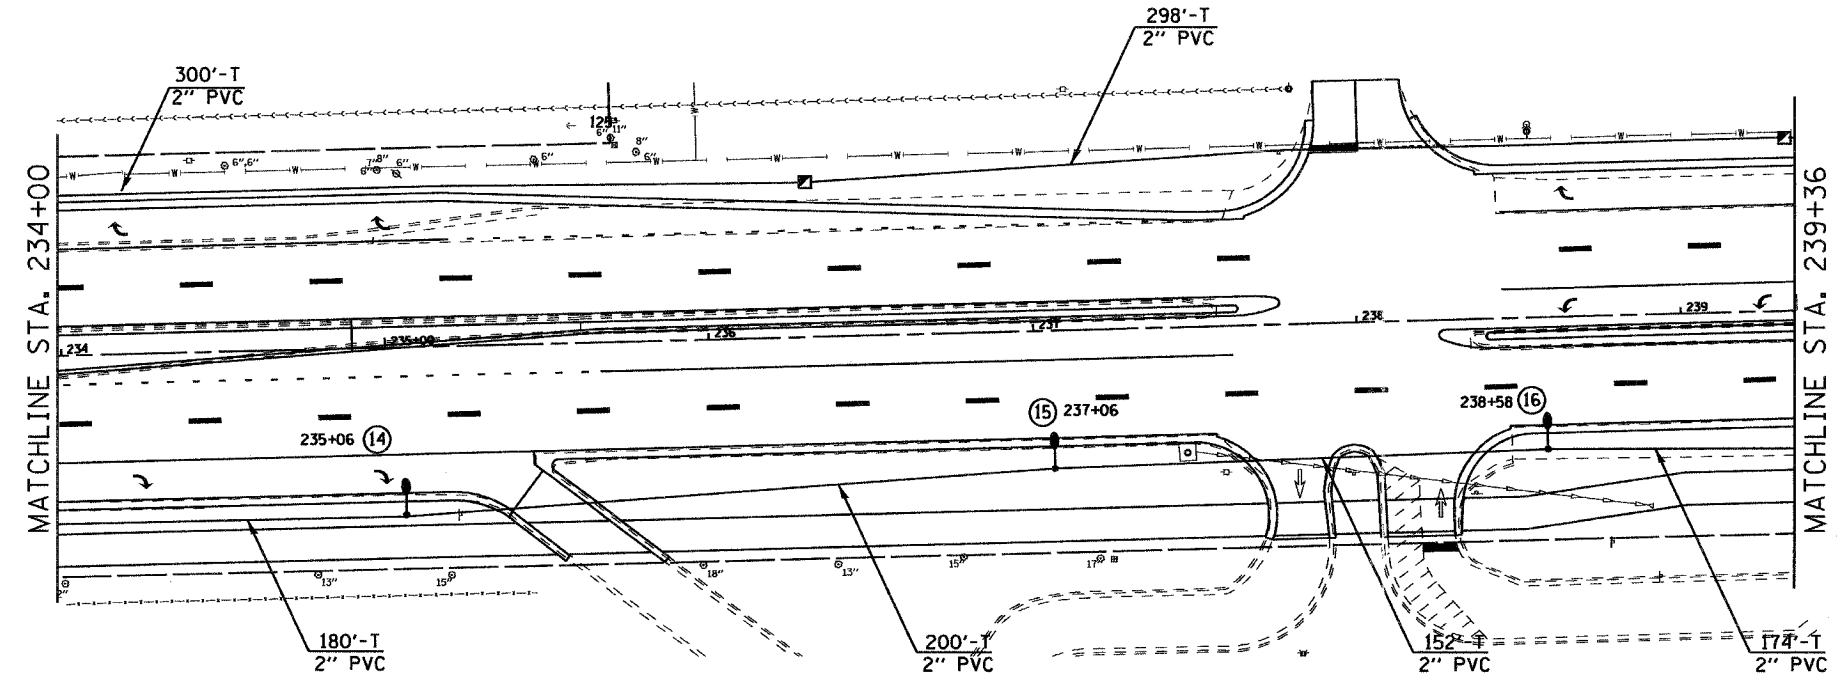

- LEGEND**
- STEEL COMBINATION MAST ARM ASSEMBLY AND POLE
 - PEDESTRIAN PUSH BUTTON
 - PEDESTRIAN SIGNAL HEAD
 - VIDEO DETECTION CAMERA
 - TRAFFIC SIGNAL HEAD
 - EMERGENCY VEHICLE LIGHT DETECTOR

"Note: Lighting items are shown for information only. These items will be bid as part of a separate project."

Added 6-9-06

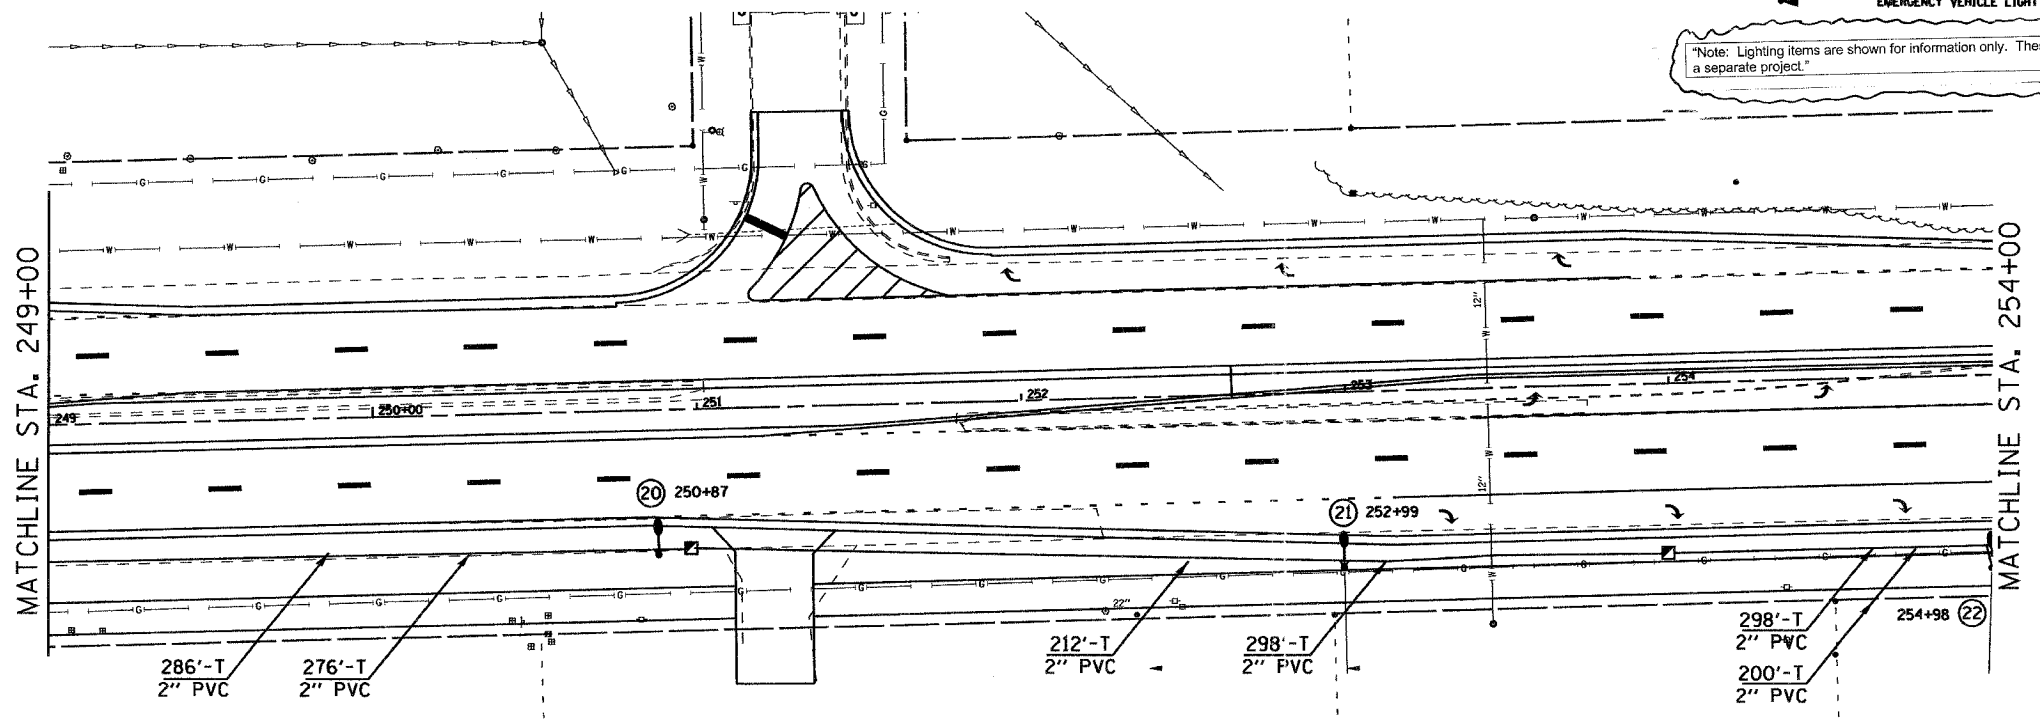

TRAFFIC SIGNALS /LIGHTING