


ROUTE	SECTION	COUNTY	TOTAL SHEETS	SHEET NO.
303	03-00520-00-WR	WINNEBAGO	254	188
STA. TO STA.				
FED. ROAD DIST. NO.		ILLINOIS FED. AID PROJECT		

MATCHLINE STA. 18+84

REMOVE EXISTING TRAFFIC SIGNAL EQUIPMENT

- NW CORNER
MAST ARM ASSEMBLY AND BASE, HANDHOLE, CONTROLLER AND CONTROLLER BASE, 2 MAST ARM MOUNTED SIGNAL HEADS AND 2 BRACKET MOUNTED SIGNAL HEADS
- NE CORNER
MAST ARM ASSEMBLY AND BASE, HANDHOLE, PED PUSH BUTTON POST AND BASE, 1 PEDESTRIAN SIGNAL HEAD, 2 MAST ARM MOUNTED SIGNAL HEADS, 2 BRACKET MOUNTED SIGNAL HEADS
- SW CORNER
MAST ARM ASSEMBLY AND BASE, HANDHOLE, 2 BRACKET MOUNTED SIGNAL HEADS, 2 MAST ARM MOUNTED SIGNAL HEADS
- SE CORNER
MAST ARM ASSEMBLY AND BASE, HANDHOLE, 1 PEDESTRIAN SIGNAL HEAD, 2 BRACKET MOUNTED SIGNAL HEADS AND 2 MAST ARM MOUNTED SIGNAL HEADS
- MEDIANS
8 HANDHOLES

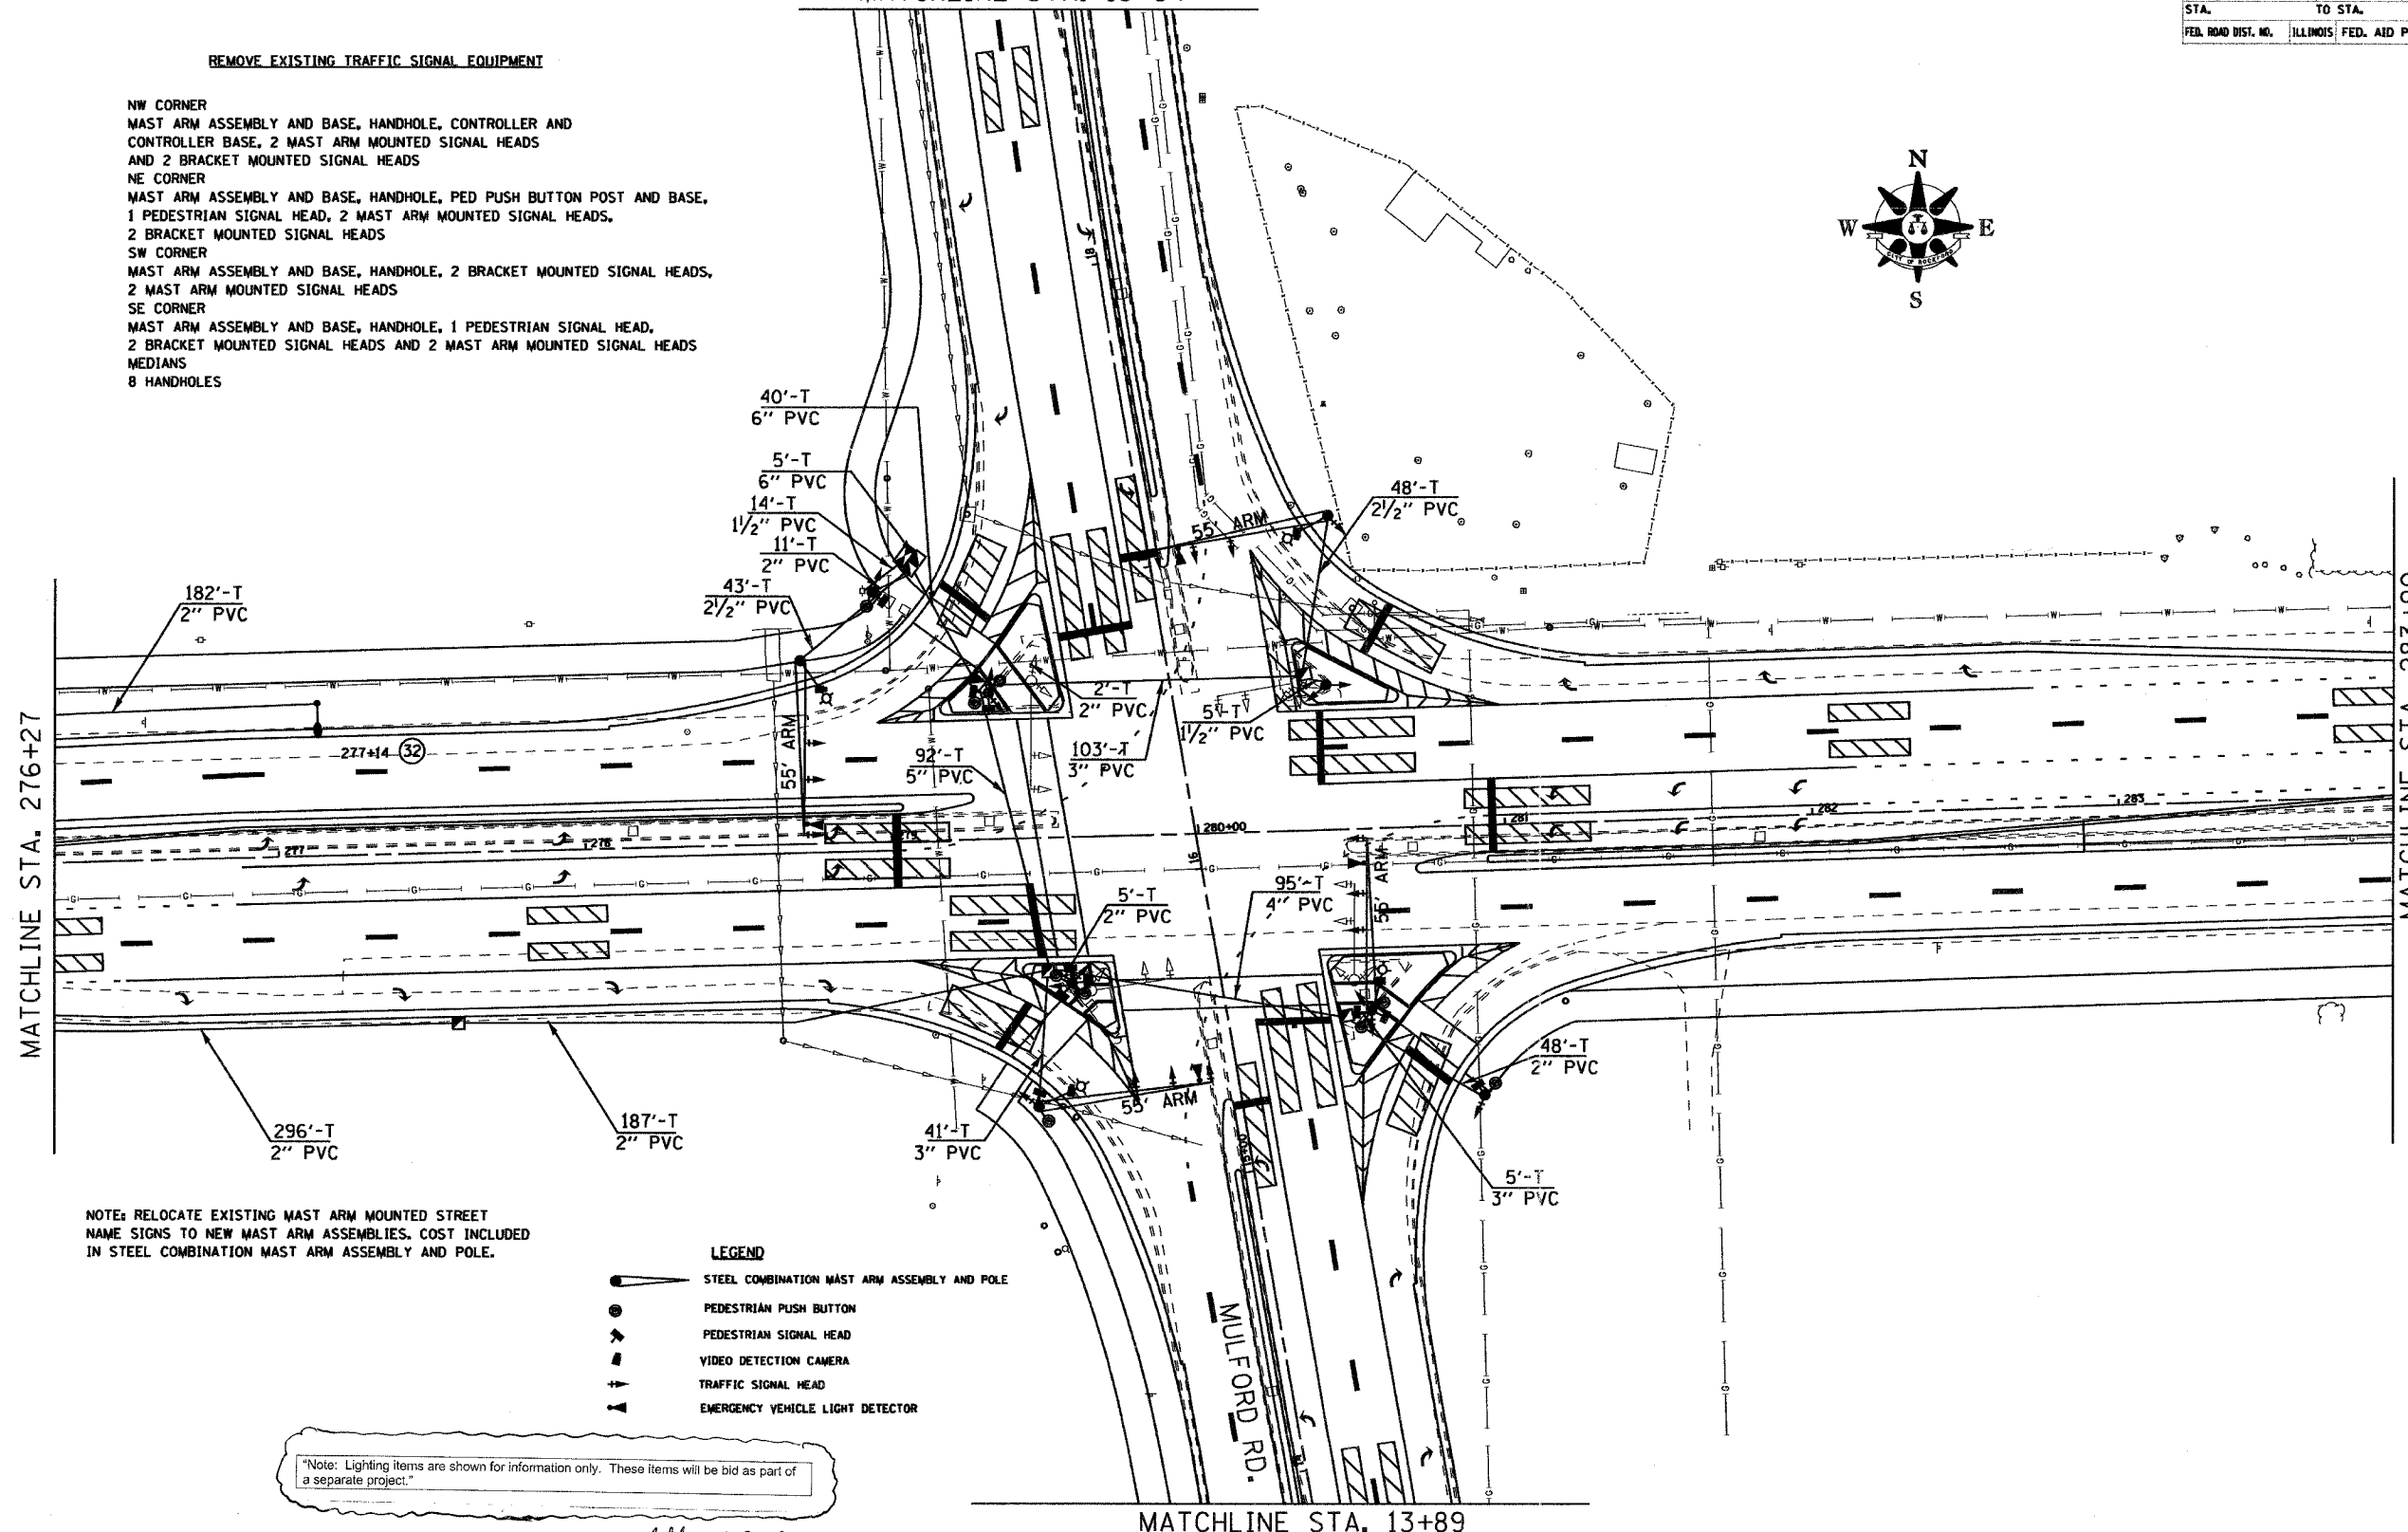

NOTE: RELOCATE EXISTING MAST ARM MOUNTED STREET NAME SIGNS TO NEW MAST ARM ASSEMBLIES. COST INCLUDED IN STEEL COMBINATION MAST ARM ASSEMBLY AND POLE.

LEGEND

- STEEL COMBINATION MAST ARM ASSEMBLY AND POLE
- PEDESTRIAN PUSH BUTTON
- PEDESTRIAN SIGNAL HEAD
- VIDEO DETECTION CAMERA
- TRAFFIC SIGNAL HEAD
- EMERGENCY VEHICLE LIGHT DETECTOR

Note: Lighting items are shown for information only. These items will be bid as part of a separate project.

Added 6.9.06