


F.A.P. RTE.	SECTION	COUNTY	TOTAL SHEETS	SHEET NO.
T.R. 227	97-24122-00-BR	IROQUOIS	15	14
STA. 16+00		TO STA. 17+00		
ROAD DIST. ILLINOIS		RIDGELAND		
CONTRACT NO. 87298				

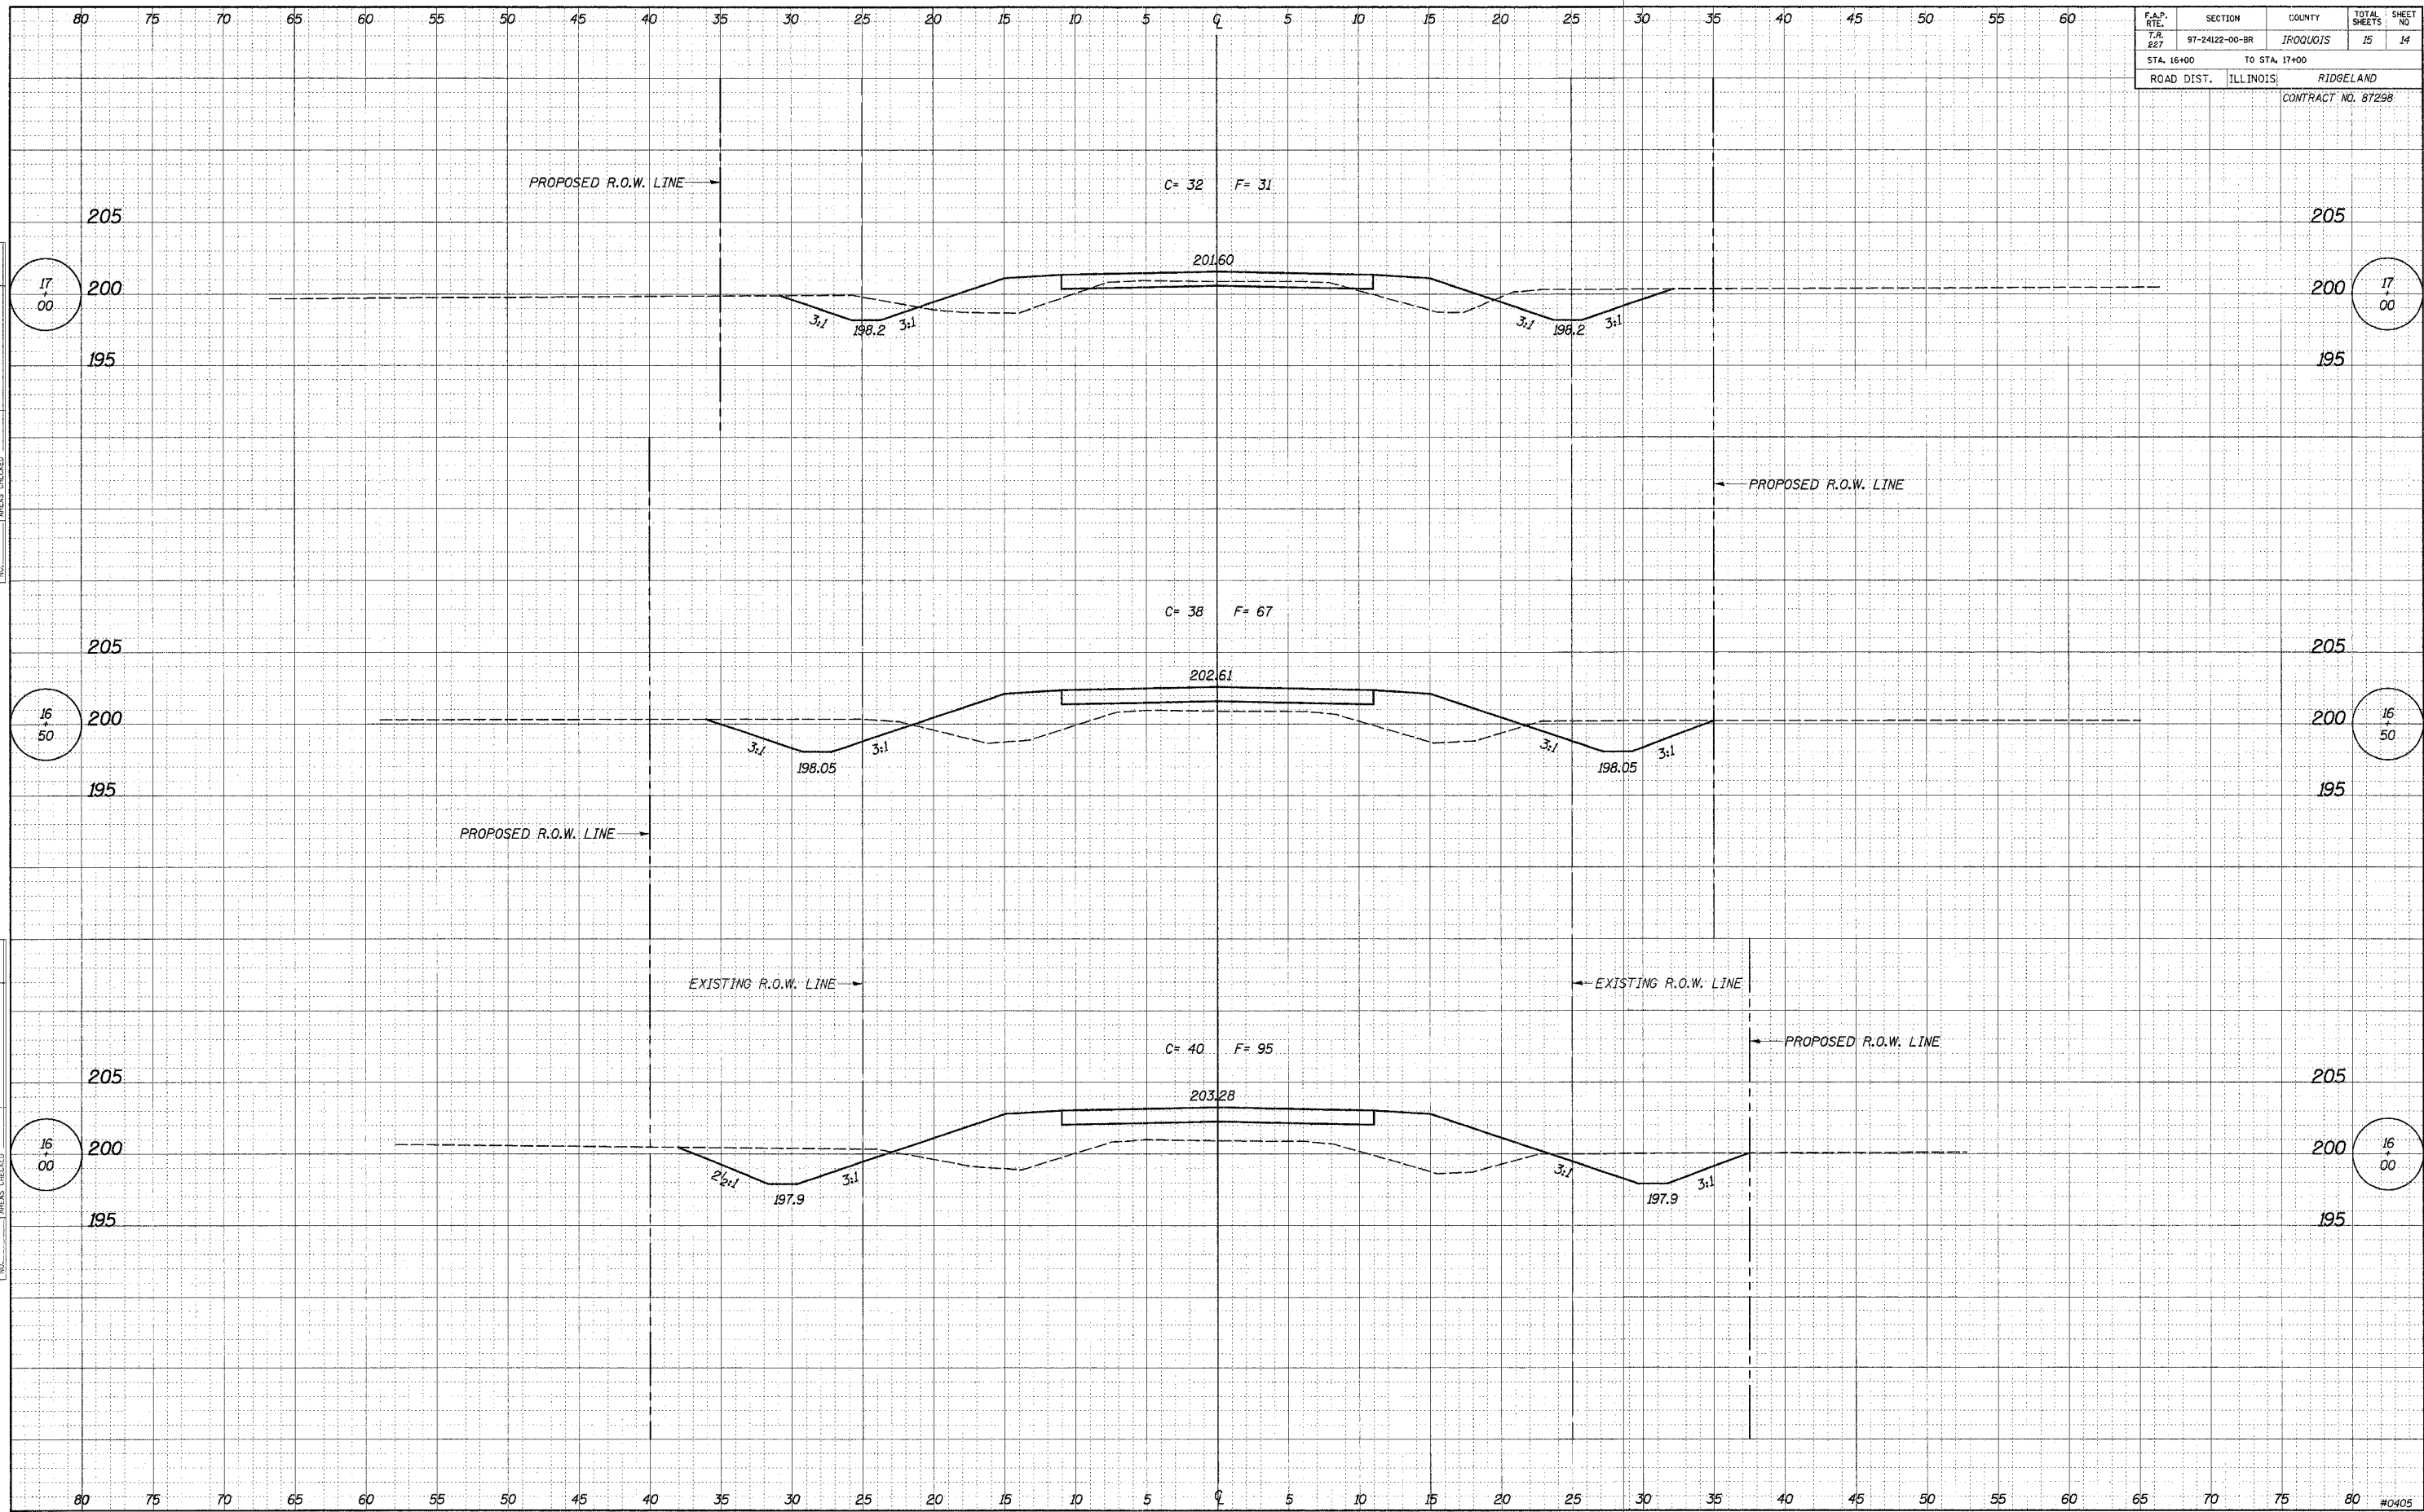

DATE _____
 BY _____
 SURVEYED _____
 PLOTTED _____
 NOTE BOOK _____
 AREAS CHECKED _____

DATE _____
 BY _____
 SURVEYED _____
 PLOTTED _____
 NOTE BOOK _____
 AREAS CHECKED _____