
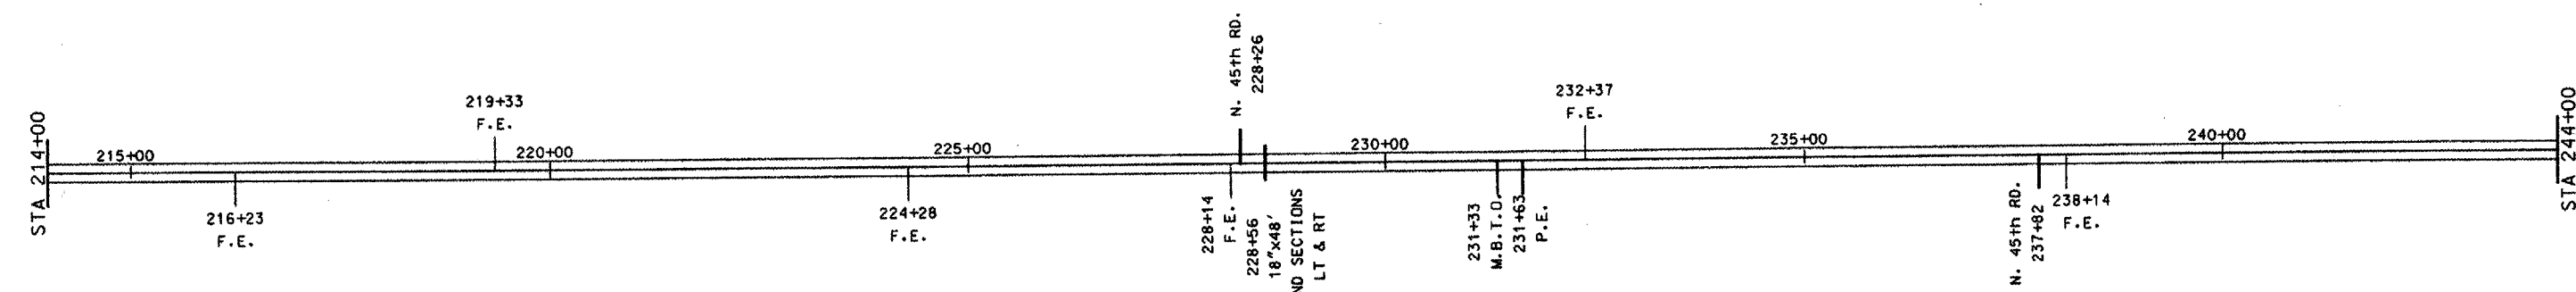
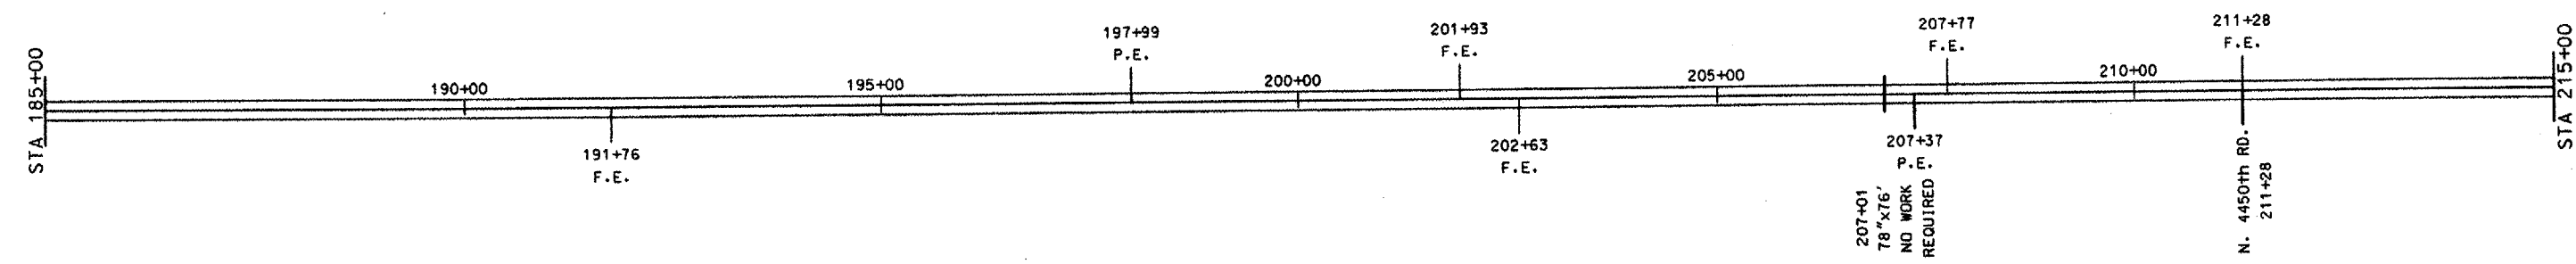
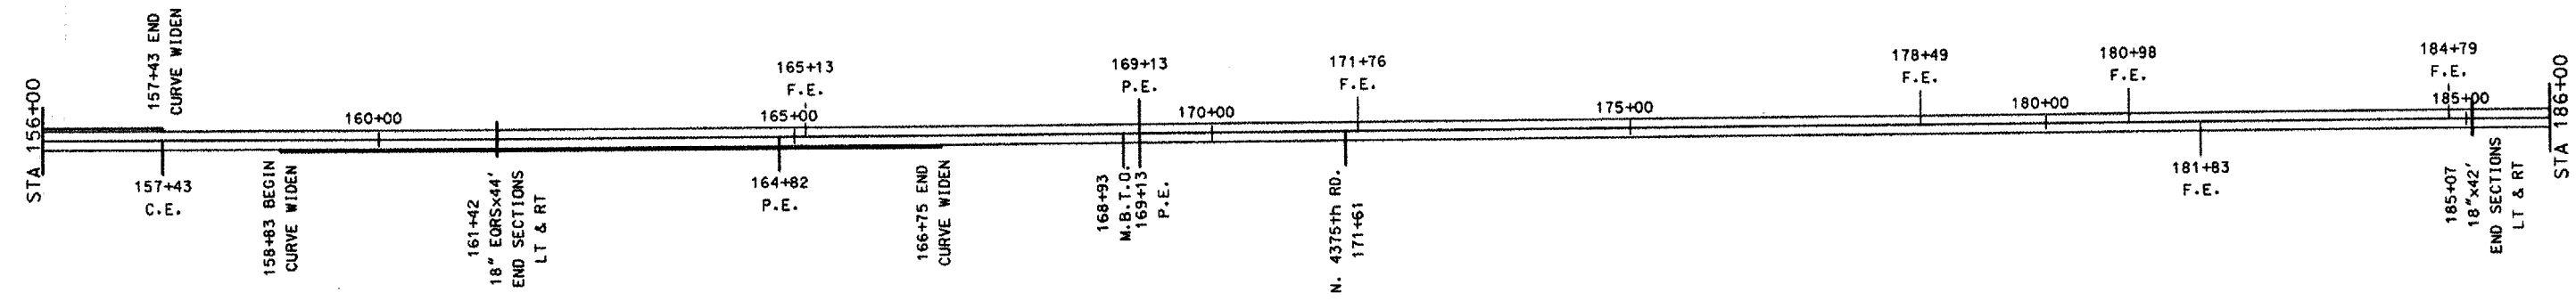
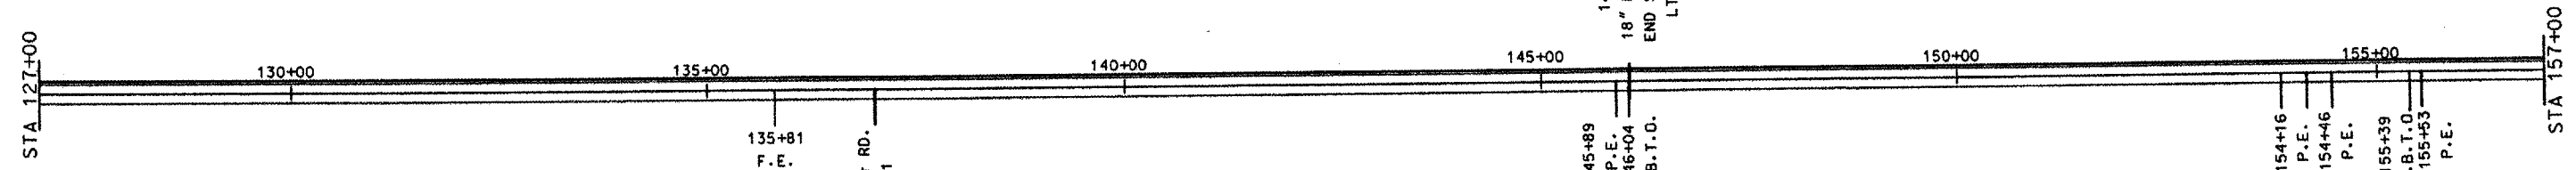


COUNTY	SECTION	HWY. NO.	SHEET NO.
LASALLE	05-00237-01-RS	CH 3	5 of 7

CONTRACT NO. 87320

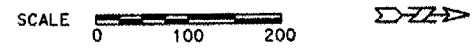

PLAN SHEET STA. 127+00 TO STA. 244+00