

F.A.P. RTE.	SECTION	COUNTY	TOTAL SHEETS	SHEET NO.
669	11W-3,RS-8,*	TAZEWELL	442	77
STA. 280+00		TO STA.286+00		
FED. ROAD DIST. NO.		ILLINOIS FED. AID PROJECT		




MATCH LINE STATION 286+00

MATCH LINE STATION 280+00

DATE	BY
DATE	BY
DATE	BY


DATE	BY
DATE	BY
DATE	BY

PLOT DATE = 4/18/2006  
 FILE NAME = \\snp\pwork\phase\_11\280h18r.dgn  
 PLOT SCALE = 20.0000" / IN.  
 USER NAME = shouhzh

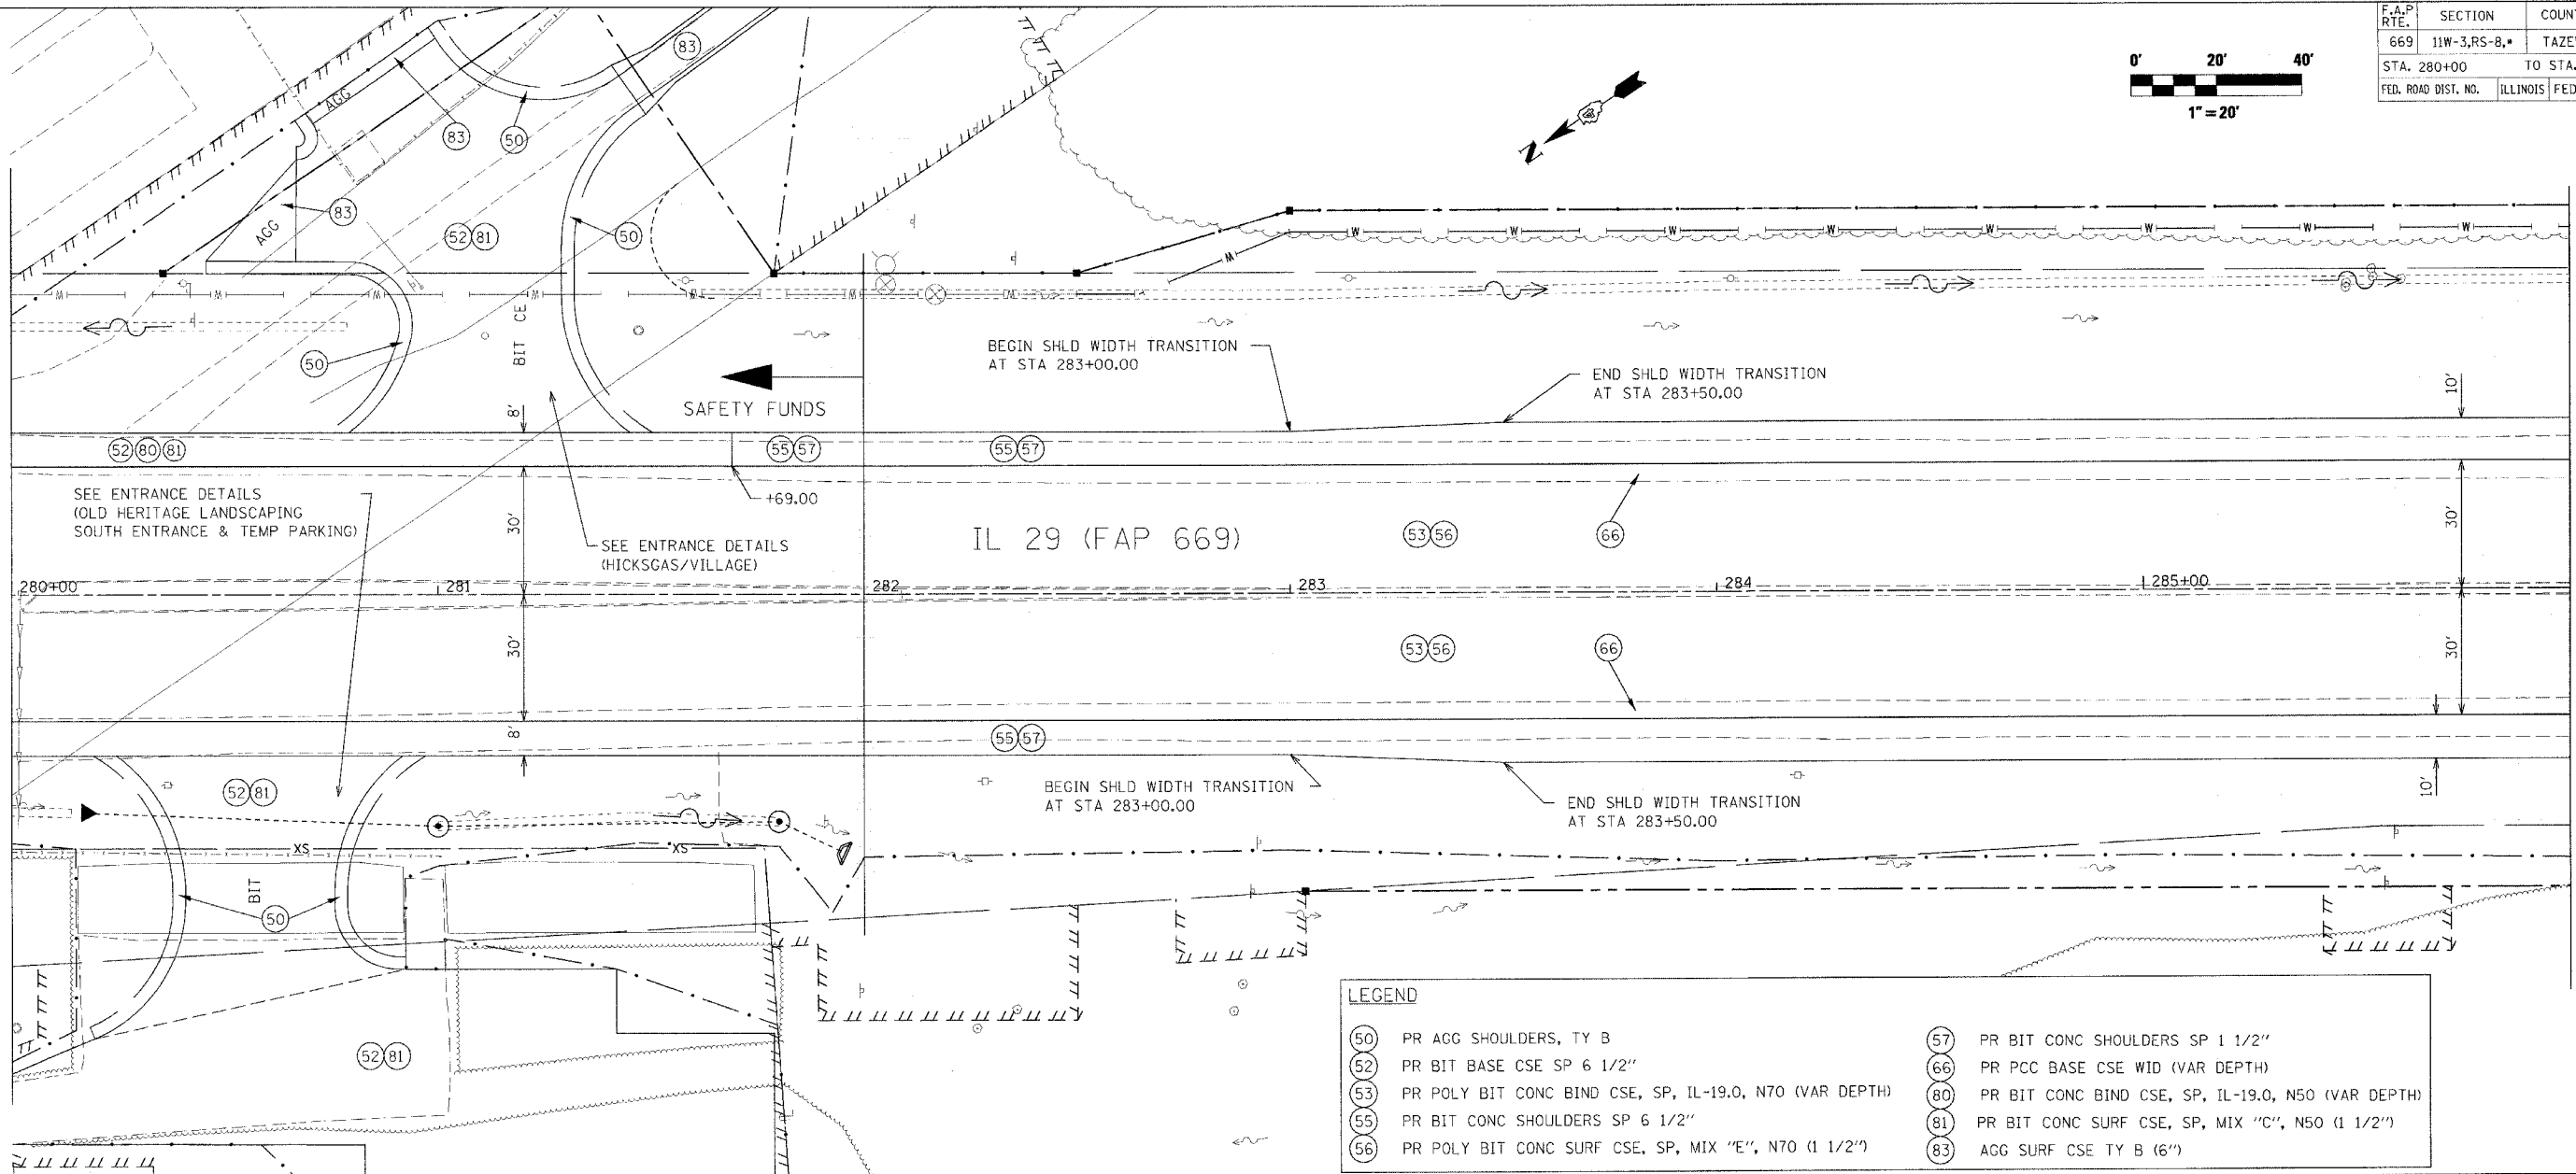

**LEGEND**

(50) PR AGG SHOULDERS, TY B	(57) PR BIT CONC SHOULDERS SP 1 1/2"
(52) PR BIT BASE CSE SP 6 1/2"	(66) PR PCC BASE CSE WID (VAR DEPTH)
(53) PR POLY BIT CONC BIND CSE, SP, IL-19.0, N70 (VAR DEPTH)	(80) PR BIT CONC BIND CSE, SP, IL-19.0, N50 (VAR DEPTH)
(55) PR BIT CONC SHOULDERS SP 6 1/2"	(81) PR BIT CONC SURF CSE, SP, MIX "C", N50 (1 1/2")
(56) PR POLY BIT CONC SURF CSE, SP, MIX "E", N70 (1 1/2")	(83) AGG SURF CSE TY B (6")

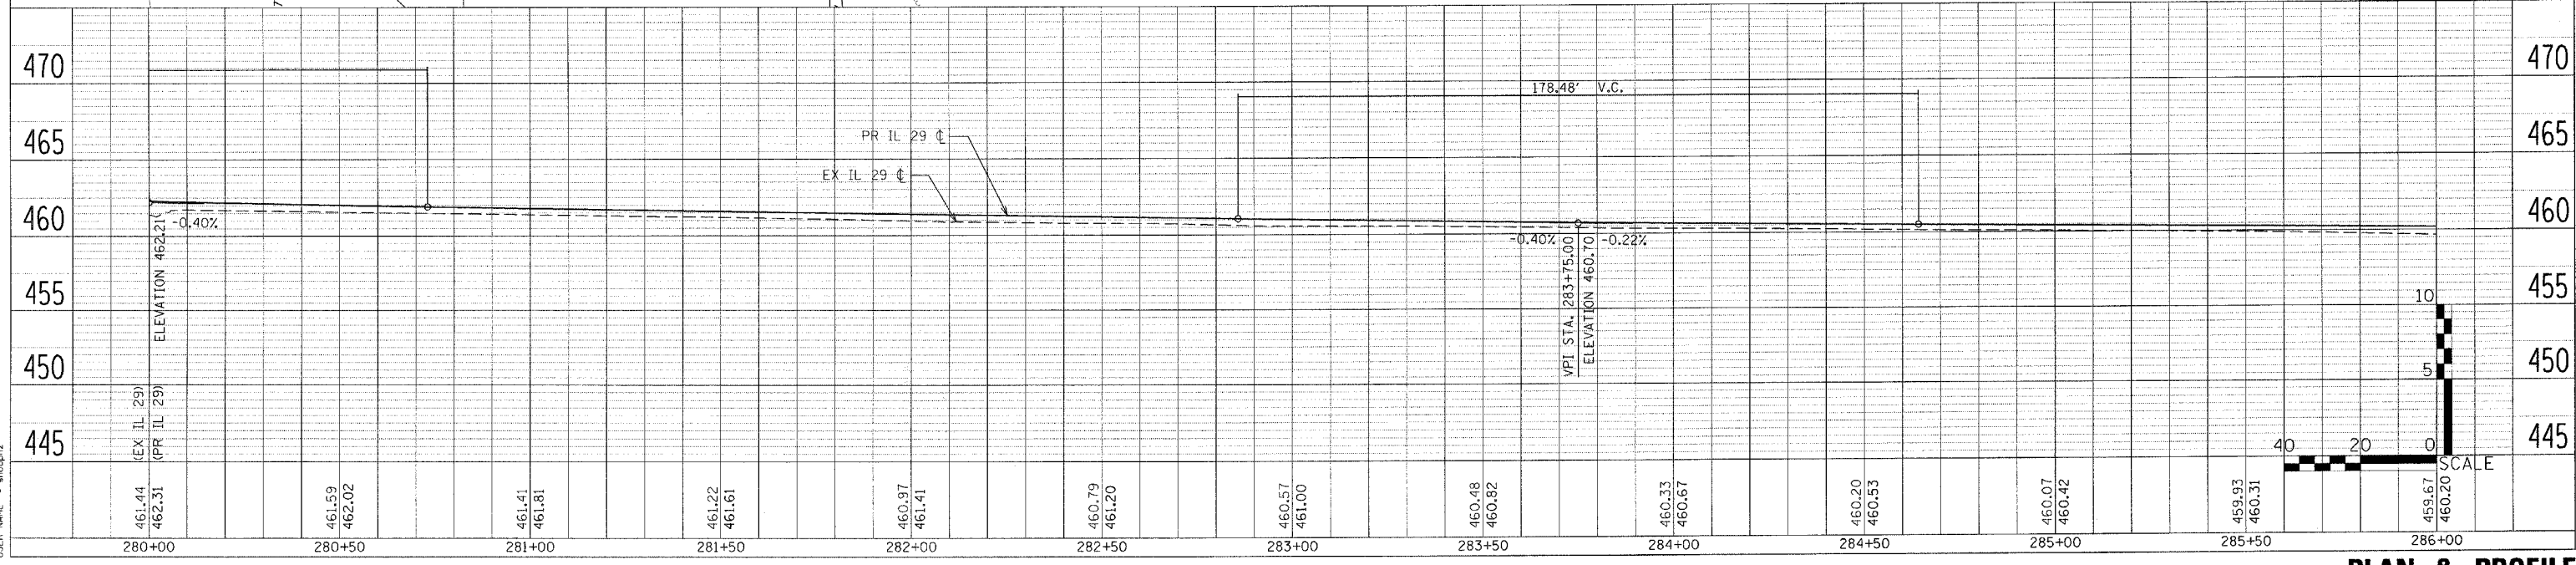

**PLAN & PROFILE**