


F.A.P. RTE.	SECTION	COUNTY	TOTAL SHEETS	SHEET NO.
669	11W-3,RS-8,*	TAZEWELL	442	134
STA.		TO STA.		
FED. ROAD DIST. NO. 4 ILLINOIS FED. AID PROJECT				


THE CONTRACTOR SHALL BE RESPONSIBLE FOR DETERMINING CONTROLLER AND SERVICE LOCATIONS

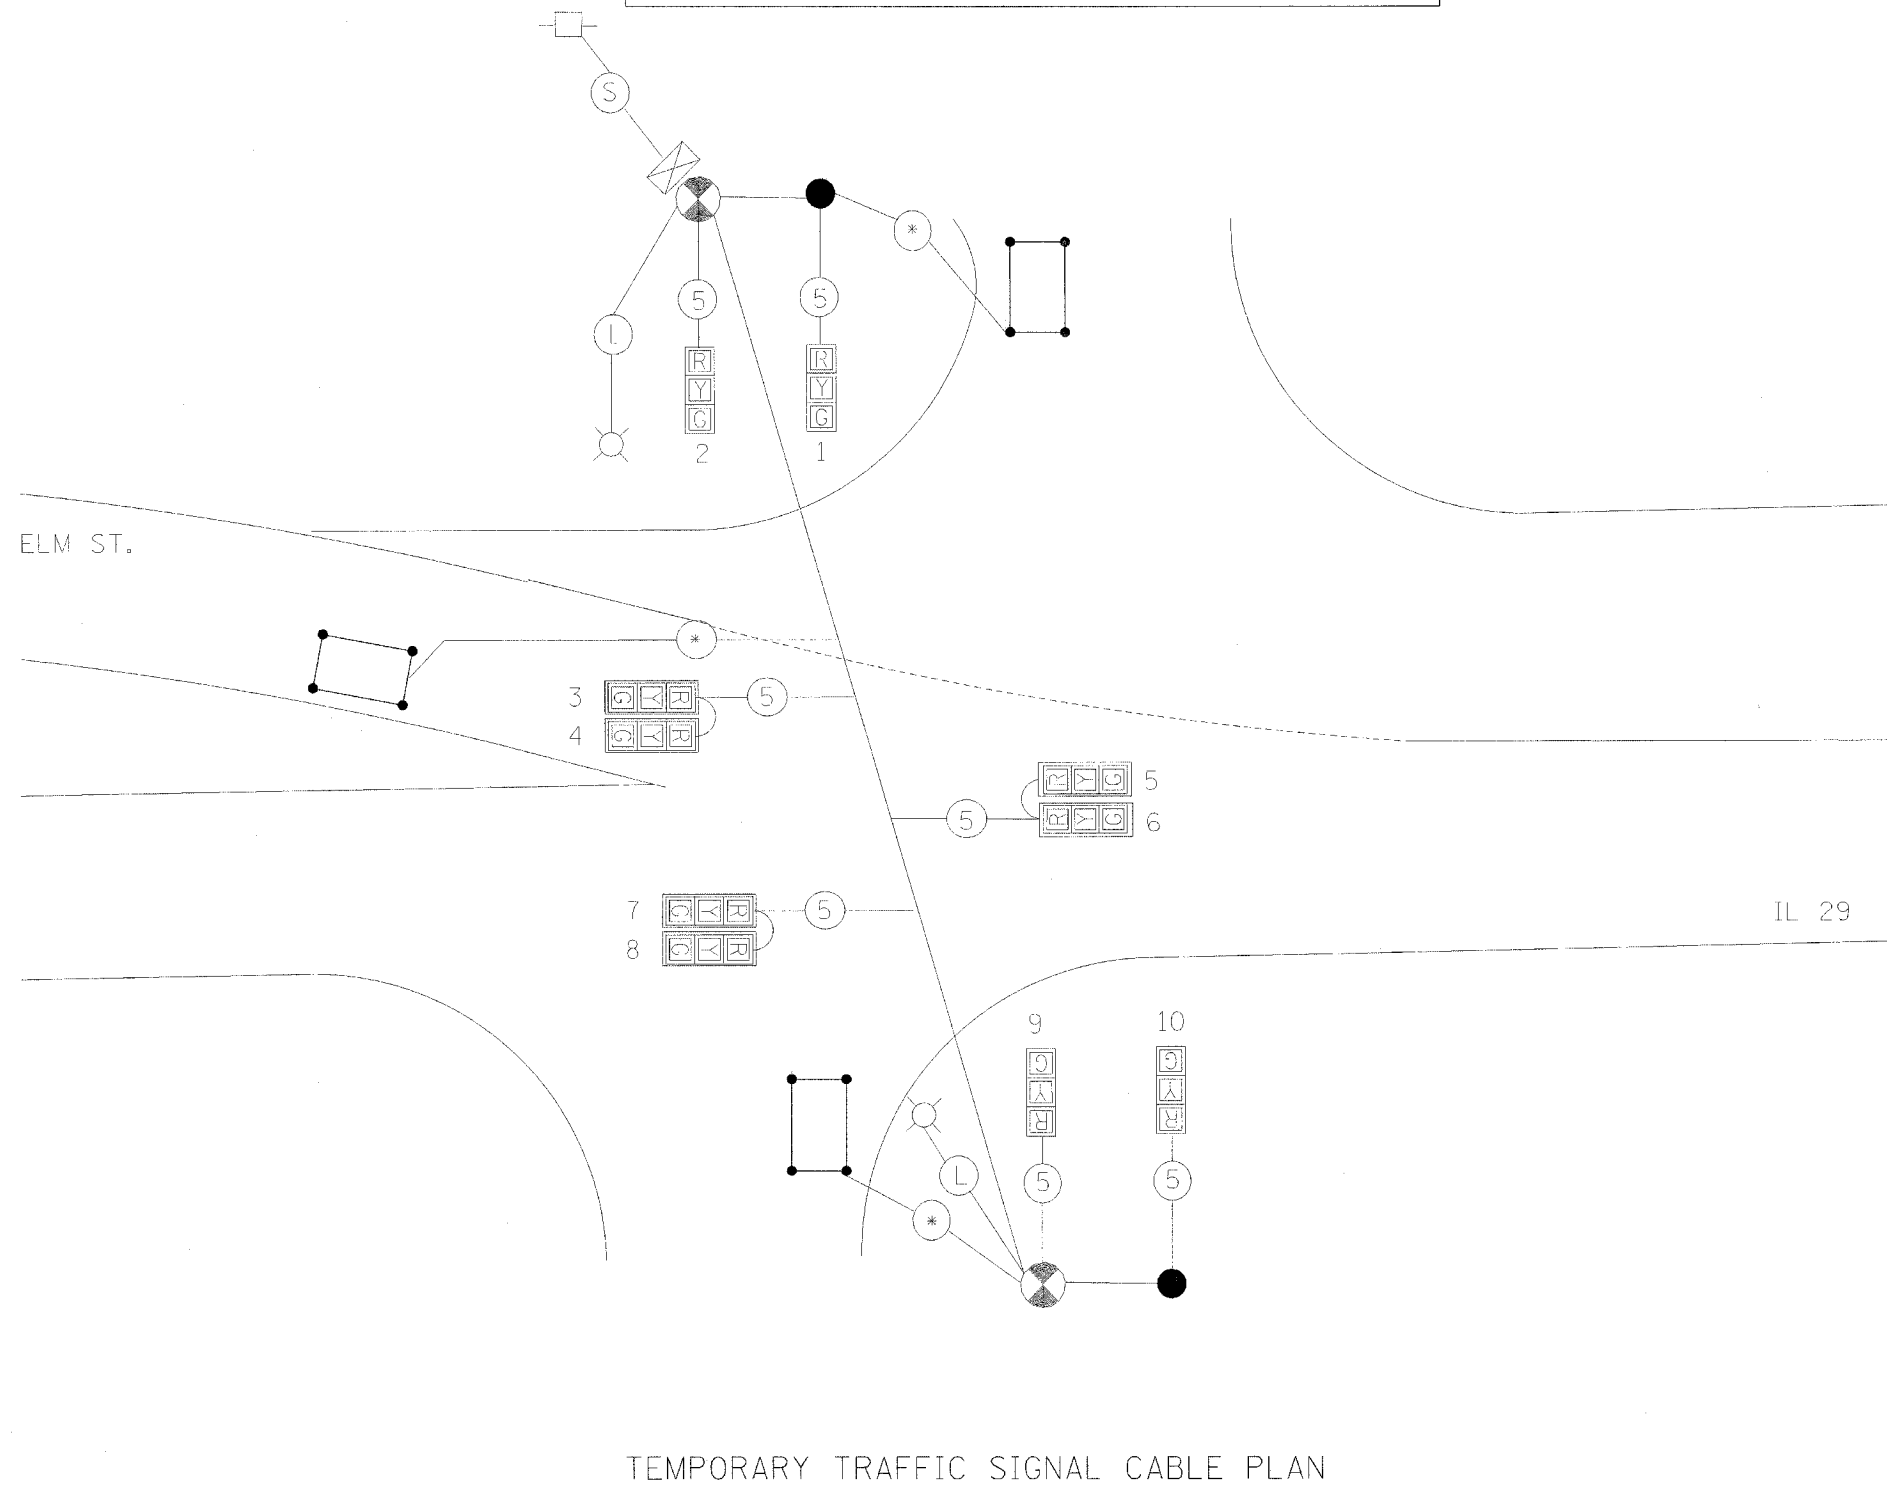

TEMPORARY TRAFFIC SIGNAL CABLE PLAN

- TEMPORARY TRAFFIC SIGNAL LEGEND
- TEMP. CONTROLLER
 - TEMP. SERVICE INSTALLATION
 - TEMP. 3-SECTION SIGNAL HEAD WITH BACKPLATE
 - TEMP. 3-SECTION SIGNAL HEAD
 - TEMP. 5C NO. 14 SIGNAL CABLE
 - TEMP. LUMINAIRE CABLE (1/C NO. 6) X 3
 - TEMP. SERVICE CABLE (1/C NO. 6) X 3
 - TEMP. DETECTOR LOOP CABLE #18 3-PR T/S
 - TEMP. LUMINAIRE, 400W, HPS, PHOTOCCELL CONTROL
 - TEMP. WOOD POLE, CLASS 4, 45'
 - TEMP. WOOD POST
 - TEMP. DETECTOR LOOP, 6' X 20'

TEMPORARY SIGNAL PHASE DESIGNATION DIAGRAM

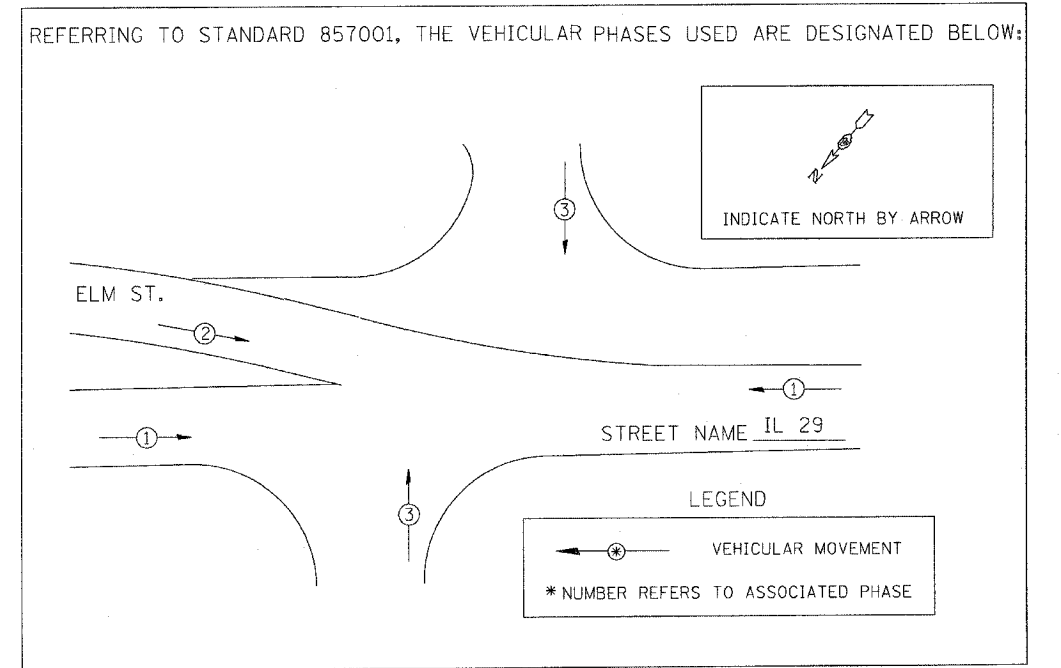

NOT TO SCALE

REVISIONS	
NAME	DATE

ILLINOIS DEPARTMENT OF TRANSPORTATION

TEMP. CABLE AND PHASE DIAGRAM
IL 29 & ELM ST.
STAGE 4

SCALE: VERT. _____
HORIZ. _____

DATE _____ DRAWN BY _____
CHECKED BY _____