


F.A.P. RTE.	SECTION	COUNTY	TOTAL SHEETS	SHEET NO.
669	11W-3,RS-8,•	TAZEWELL	442	141
STA.		TO STA.247+50		
FED. ROAD DIST. NO.		ILLINOIS FED. AID PROJECT		


• 11BR-1, 11BR-2

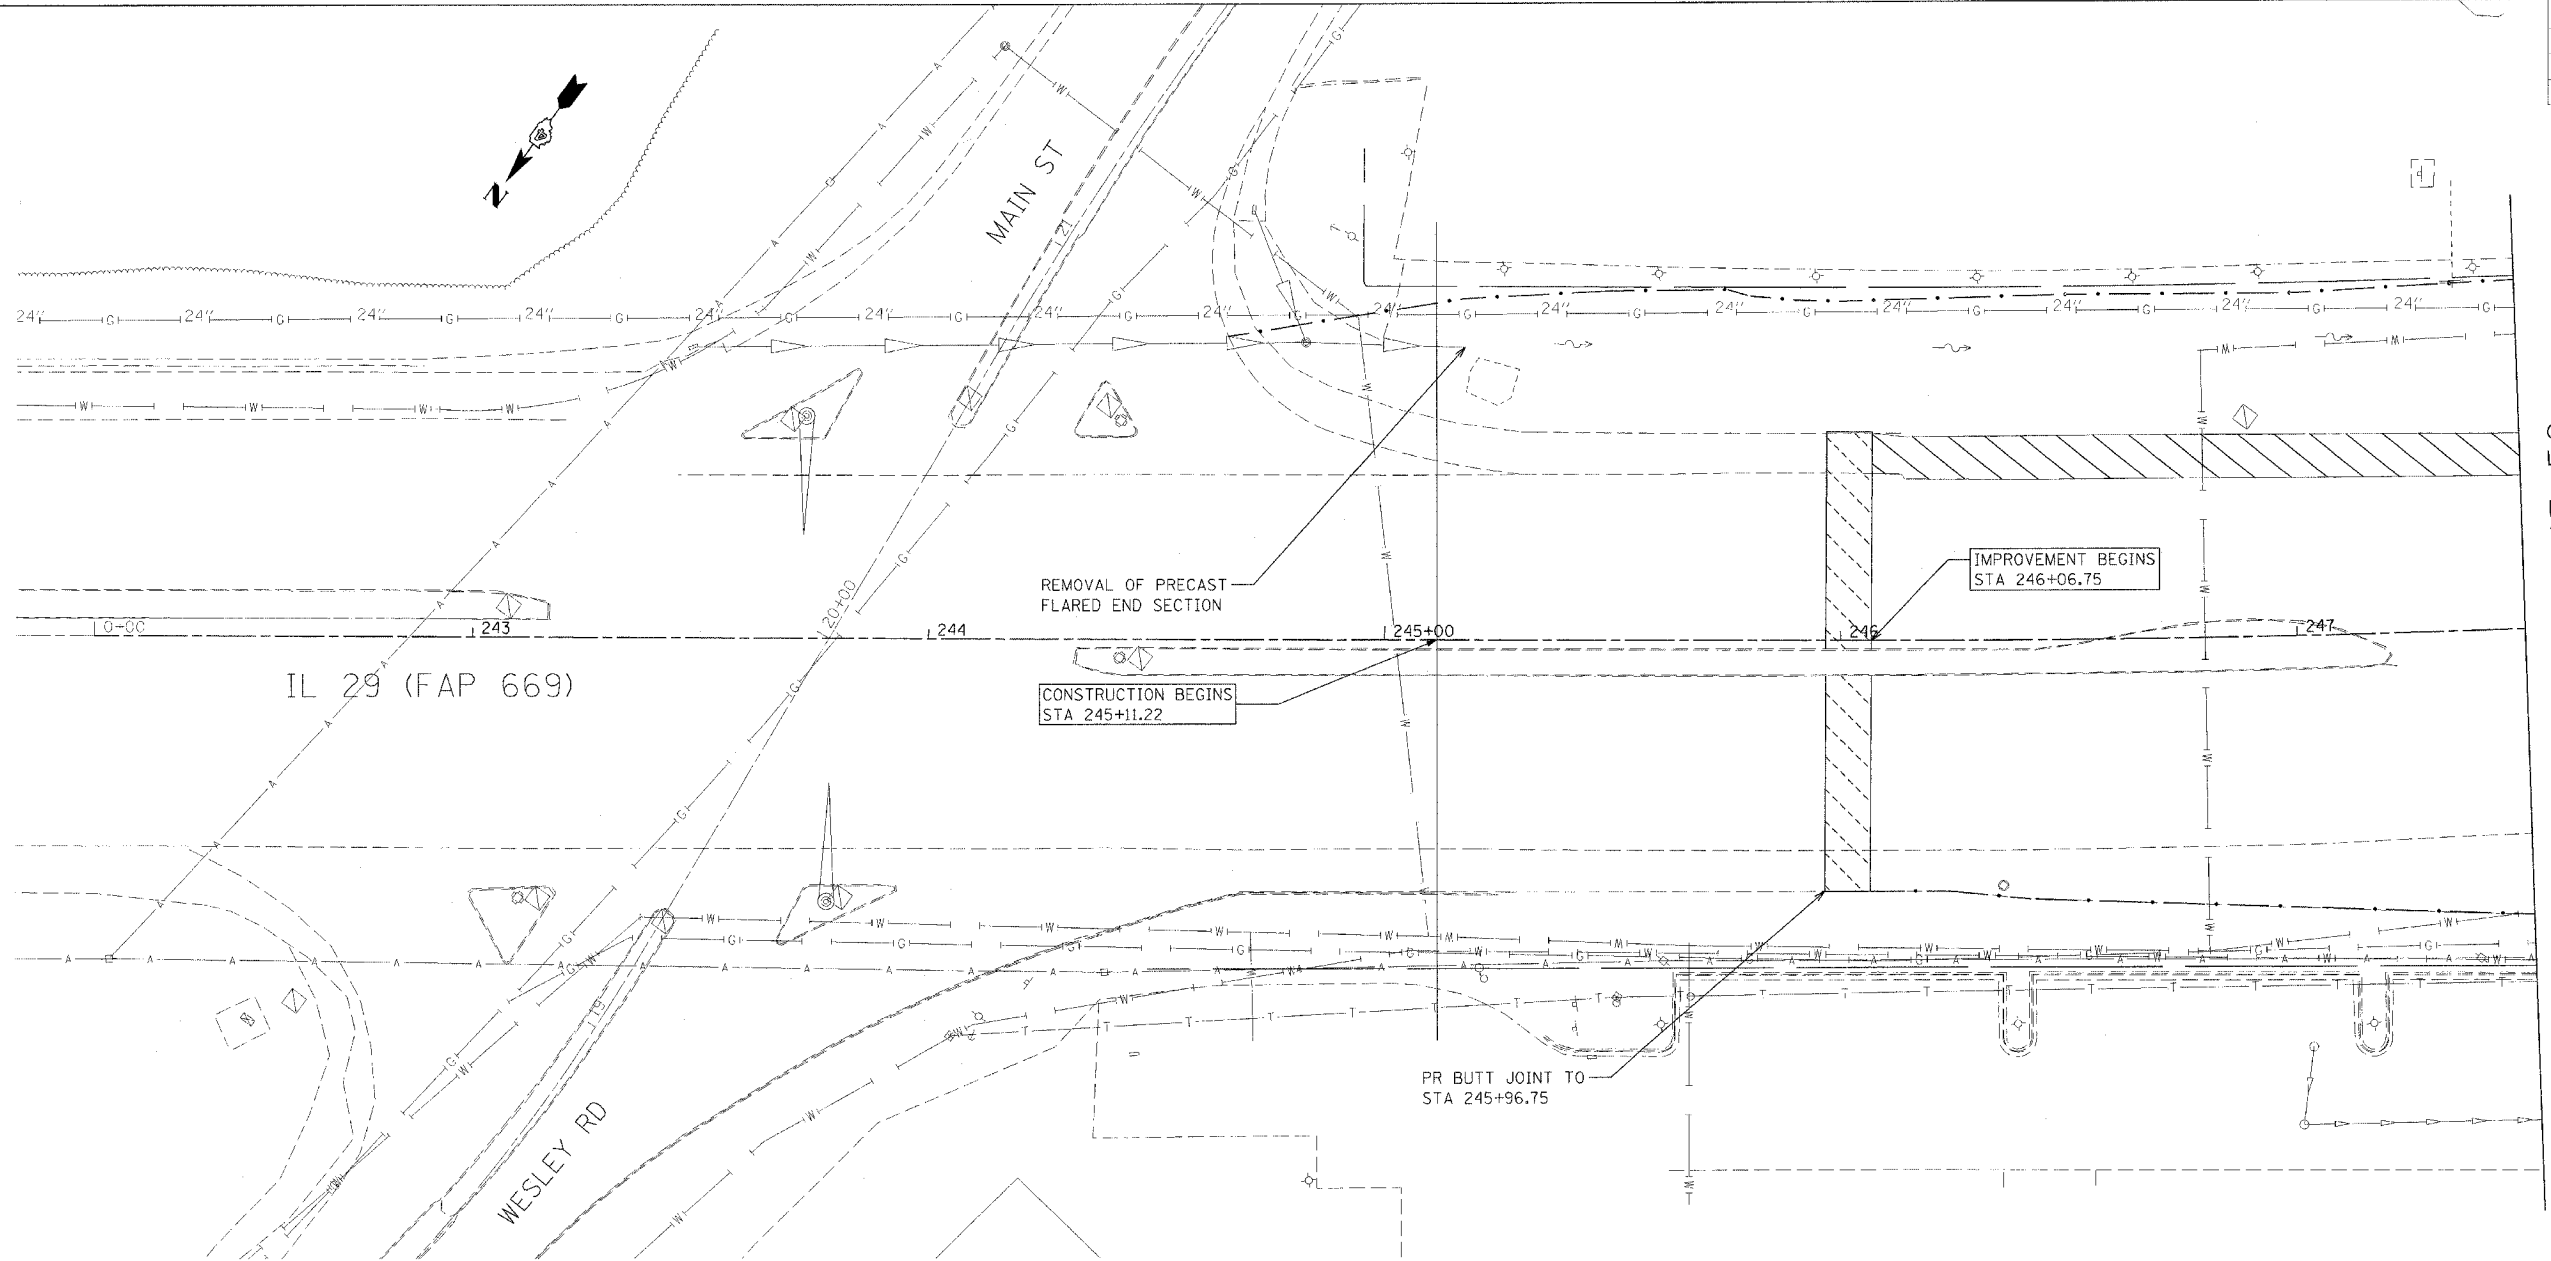

MATCH LINE STA 247+50

LEGEND FOR REMOVAL ITEMS

- | | | |
|----------------------------------|-----------------------|---------------------------------|
| PAVEMENT REMOVAL | CCC & G REMOVAL | BIT SURF REM BUTT JOINT (SPL) |
| PAVEMENT REMOVAL (SPECIAL) | GUARDRAIL REMOVAL | BIT SURF REM - BUTT JOINT |
| SHOULDER REMOVAL | BUILDING REMOVAL | |
| DRIVEWAY PAVEMENT REMOVAL | SPECIAL EXCAVATION | |
| MEDIAN REMOVAL | TREE REMOVAL | |
| MEDIAN REMOVAL (PARTIAL DEPTH) | TREE REMOVAL (ACRE) | |
| | REVETMENT MAT REMOVAL | |

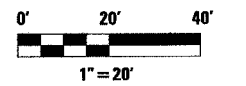

NOTE: BIT SURF REM 2" FROM STA 258+00 TO STA 267+83 AND STA 277+39.82 TO 286+05 IN SOUTH BOUND LANES ONLY AND BIT SURF REM 1-1/2" ELSEWHERE ON IL 29 MAINLINE.

REVISIONS	
NAME	DATE

ILLINOIS DEPARTMENT OF TRANSPORTATION

REMOVAL PLANS

SCALE: VERT. _____
 HORIZ. _____
 DATE _____

DRAWN BY _____
 CHECKED BY _____

PLOT DATE = 4/18/2006
 FILE NAME = c:\pcc\sectas\23\pcc\sectas\11\28\plan\rem\rdgn
 PLOT SCALE = 20.0000 / IN.
 USER NAME = stouphz