


| F.A.P. RTE.         | SECTION      | COUNTY                    | TOTAL SHEETS | SHEET NO. |
|---------------------|--------------|---------------------------|--------------|-----------|
| 669                 | 11W-3,RS-8,* | TAZEWELL                  | 442          | 145       |
| STA. 264+00         |              | TO STA. 270+00            |              |           |
| FED. ROAD DIST. NO. |              | ILLINOIS FED. AID PROJECT |              |           |


\* 11BR-1, 11BR-2

NOTE: BIT SURF REM 2" FROM STA 258+00 TO STA 267+83 AND STA 277+39.82 TO 286+05 IN SOUTH BOUND LANES ONLY AND BIT SURF REM 1-1/2" ELSEWHERE ON IL 29 MAINLINE.

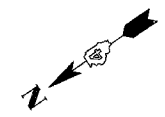

MATCH LINE STA 264+00

MATCH LINE STA 270+00

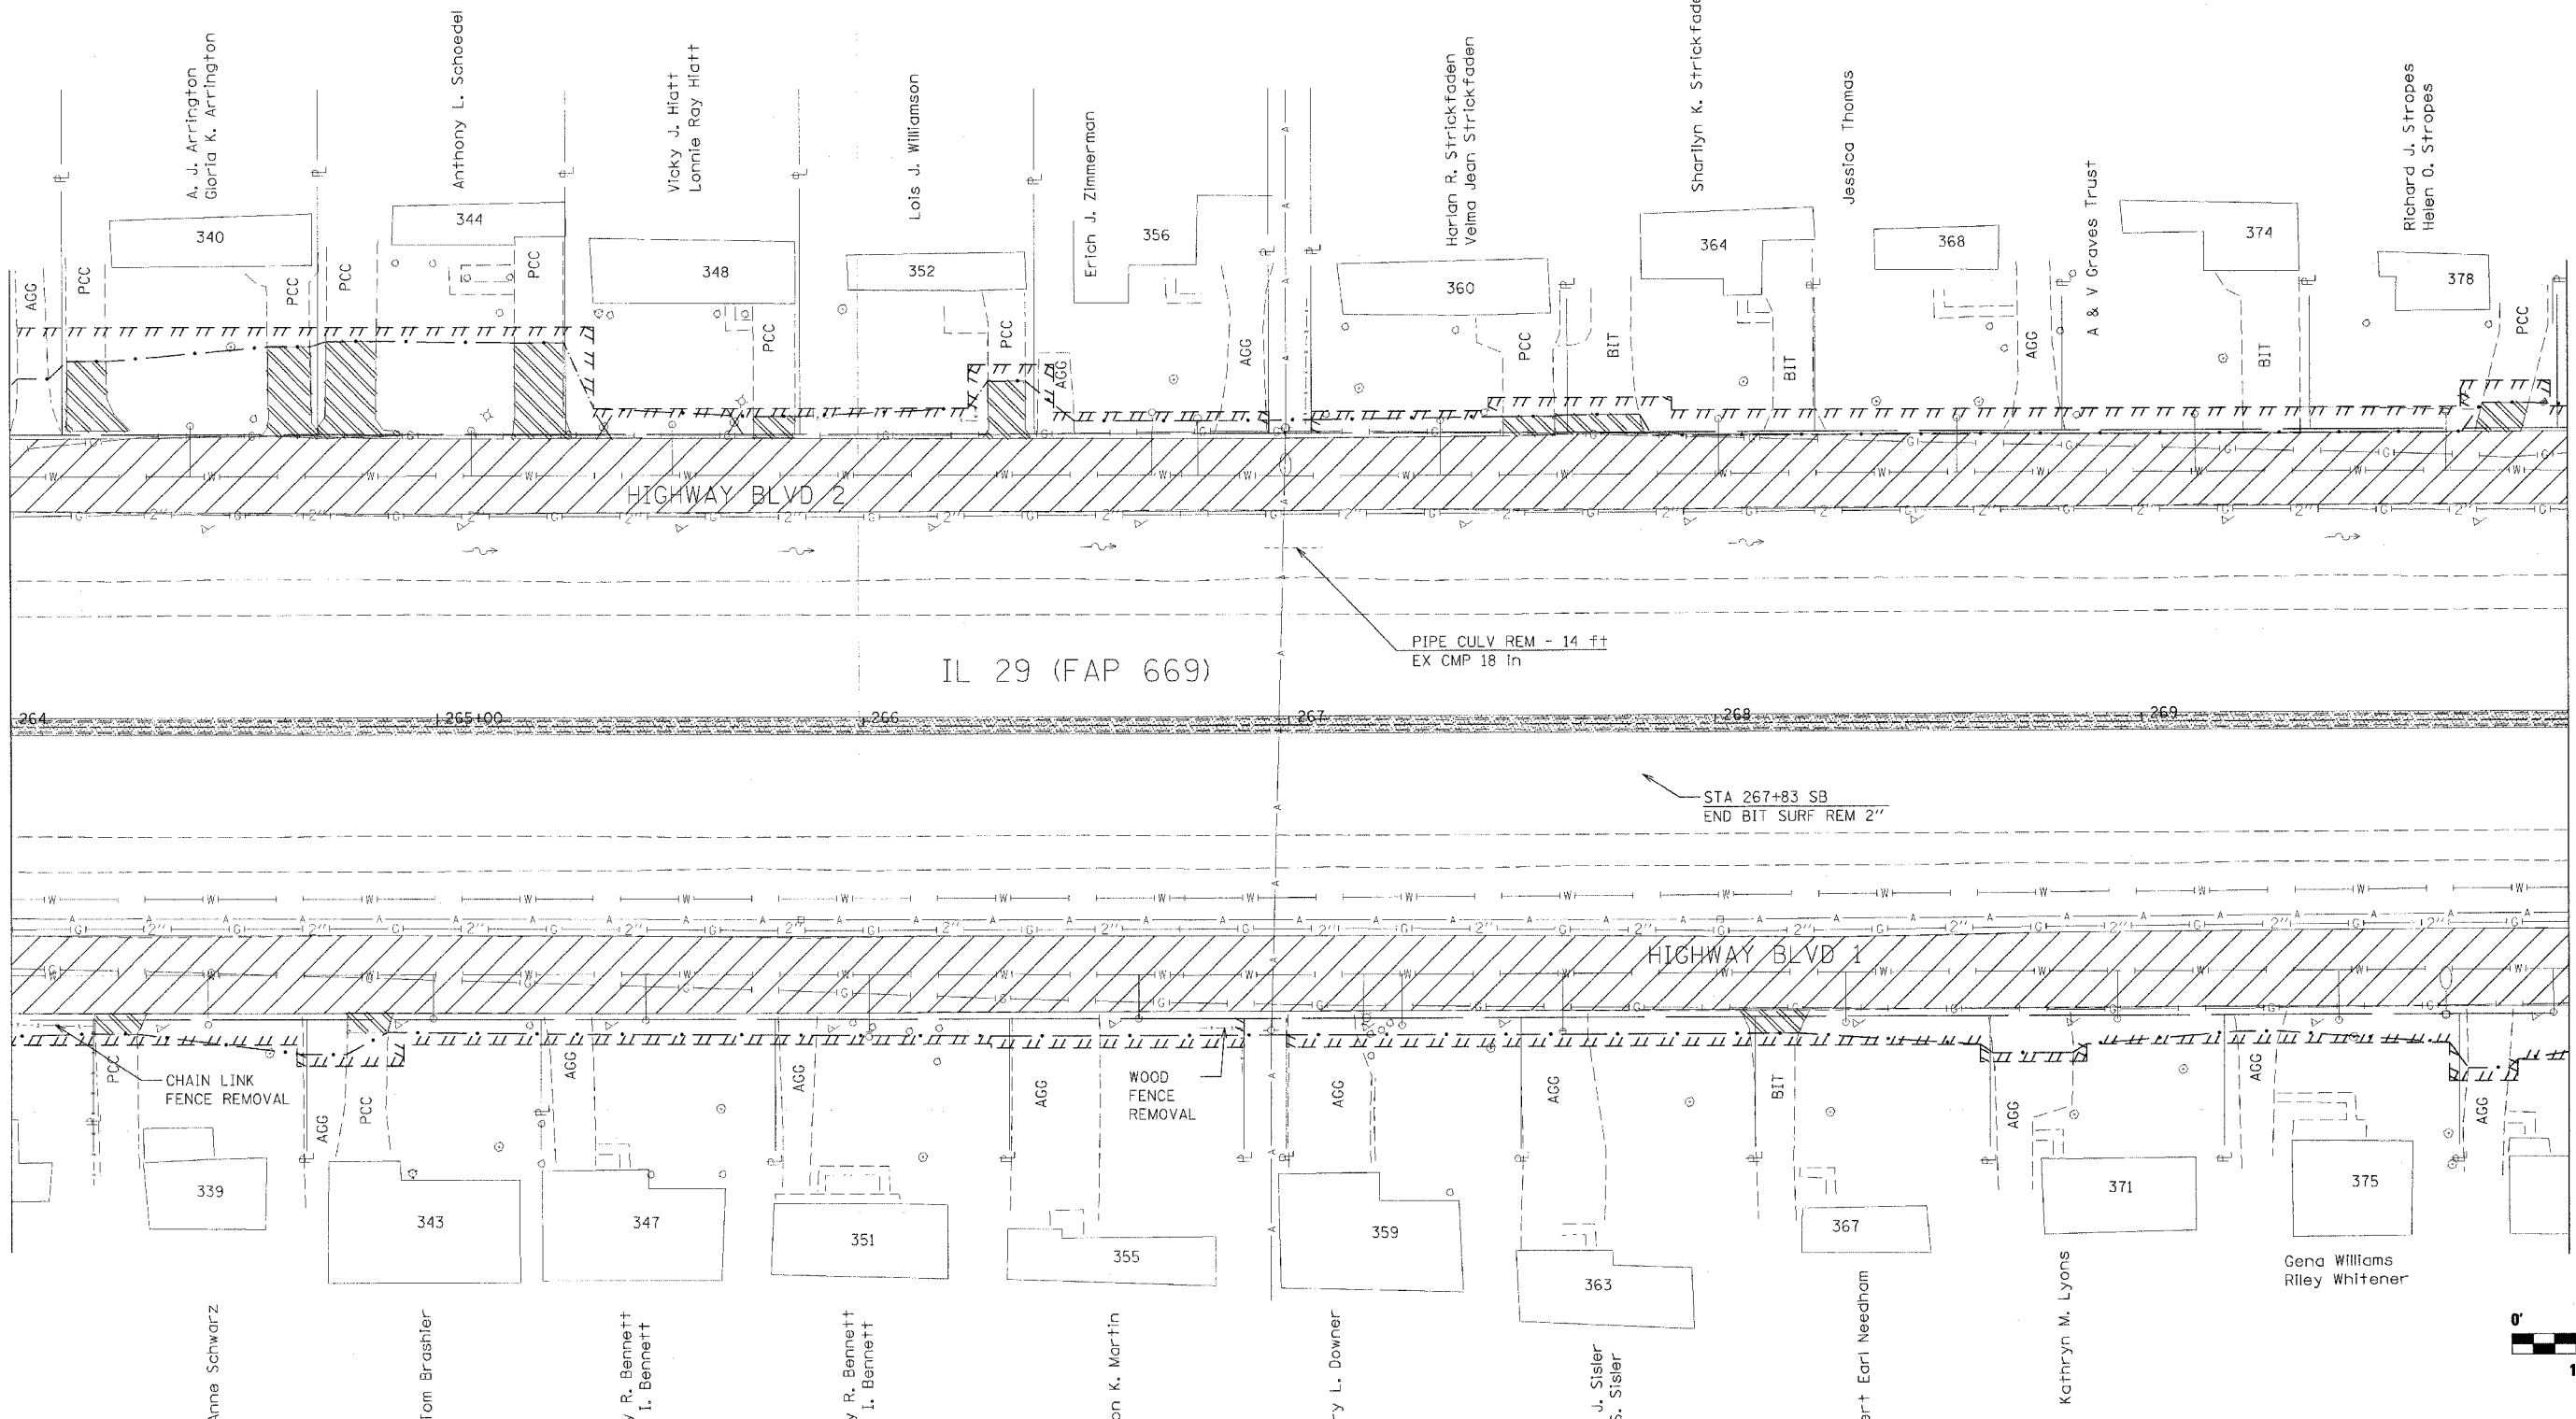

PLOT DATE = 4/18/2006  
 FILE NAME = c:\pcc\pcc\pcc\phase.11\264\145.dgn  
 PLOT SCALE = 20.0000 / IN.  
 USER NAME = shoughz

LEGEND FOR REMOVAL ITEMS

- |  |                            |  |                                |  |                    |  |                     |  |                               |
|--|----------------------------|--|--------------------------------|--|--------------------|--|---------------------|--|-------------------------------|
|  | PAVEMENT REMOVAL           |  | DRIVEWAY PAVEMENT REMOVAL      |  | CCC & G REMOVAL    |  | BUILDING REMOVAL    |  | REVETMENT MAT REMOVAL         |
|  | PAVEMENT REMOVAL (SPECIAL) |  | MEDIAN REMOVAL                 |  | GUARDRAIL REMOVAL  |  | TREE REMOVAL        |  | BIT SURF REM BUTT JOINT (SPL) |
|  | SHOULDER REMOVAL           |  | MEDIAN REMOVAL (PARTIAL DEPTH) |  | SPECIAL EXCAVATION |  | TREE REMOVAL (ACRE) |  | BIT SURF REM - BUTT JOINT     |

| REVISIONS |      |
|-----------|------|
| NAME      | DATE |
|           |      |
|           |      |
ILLINOIS DEPARTMENT OF TRANSPORTATION

## REMOVAL PLANS

SCALE: VERT. \_\_\_\_\_  
 HORIZ. \_\_\_\_\_  
 DATE \_\_\_\_\_

DRAWN BY \_\_\_\_\_  
 CHECKED BY \_\_\_\_\_

